

Energy Storage Solutions
Oil Storage

UK

EcoSafe® TITAN Oil Storage Tanks Product Guide

Complete bunded oil storage tanks
available from 1,000 — 9,000 litres



kingspan.co.uk/oil


Kingspan.

Models and Specifications

Choose your shape and size from 1,000 l - 9,000 litres, with our complete range of EcoSafe bundled oil tanks.



ESL1000

Capacity	Length	Width	Height
1000 Ltr/ 260 Gals	1920 mm	640 mm	1560 mm



ES1000

Capacity	Length	Width	Height
1000 Ltr/ 260 Gals	2050 mm	680 mm	1680 mm



ES1500

Capacity	Length	Width	Height
1500 Ltr/ 395 Gals	1920 mm	620 mm	1500 mm



ESV1300

Capacity	Diameter	Height
1300 Ltr/ 345 Gals	1620 mm	1480 mm



ESL2000

Capacity	Length	Width	Height
2000 Ltr/ 520 Gals	2670 mm	800 mm	1640 mm



ES2500

Capacity	Length	Width	Height
2500 Ltr/ 660 Gals	3490 mm	1420 mm	1680 mm



ESL4000

Capacity	Length	Width	Height
4000 Ltr/ 1050 Gals	5170 mm	1100 mm	1540 mm

(Top outer size)



ES5000


Capacity	Diameter	Height
5000 Ltr/ 1320 Gals	2270 mm	2480 mm

WatchMan Alarm Tank Pack for EcoSafe Tanks

All EcoSafe tanks come complete with a WatchMan Alarm tank pack, greatly reducing installation time and providing electronic measurement for you the user.

Tank Pack consists of:

1. WatchMan Alarm Transmitter
2. WatchMan Alarm Receiver
3. PTFE Tape
4. Holdite
5. Holdite Application
6. Gate Valve and Filter

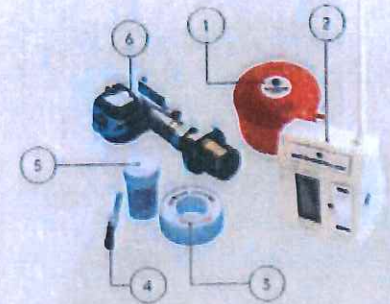

Suitable for the storage of Kerosene (C1/C2), Fuel Oil (A2), and gas oil (diesel), as defined in BS2859 and BS2759 including up to 7% biofuel to BS2942/4.



ESL1200

Capacity	Length	Width	Height
1200 Ltr/ 310 Gals	1840 mm	560 mm	1560 mm



ES1225

Capacity	Length	Width	Height
1225 Ltr/ 324 Gals	2050 mm	590 mm	1615 mm



ESL1400

Capacity	Length	Width	Height
1400 Ltr/ 367 Gals	2050 mm	610 mm	1610 mm



ES1800

Capacity	Length	Width	Height
1800 Ltr/ 470 Gals	2350 mm	1300 mm	1550 mm



ESV2500

Capacity	Diameter	Height
2500 Ltr/ 660 Gals	2000 mm	1480 mm



ES3500

Capacity	Diameter	Height
3500 Ltr/ 915 Gals	2540 mm	1945 mm



ES9000

Capacity	Diameter	Height
9000 Ltr/ 2360 Gals	2450 mm	2590 mm

