



OS DATUM POINT
129.370M.

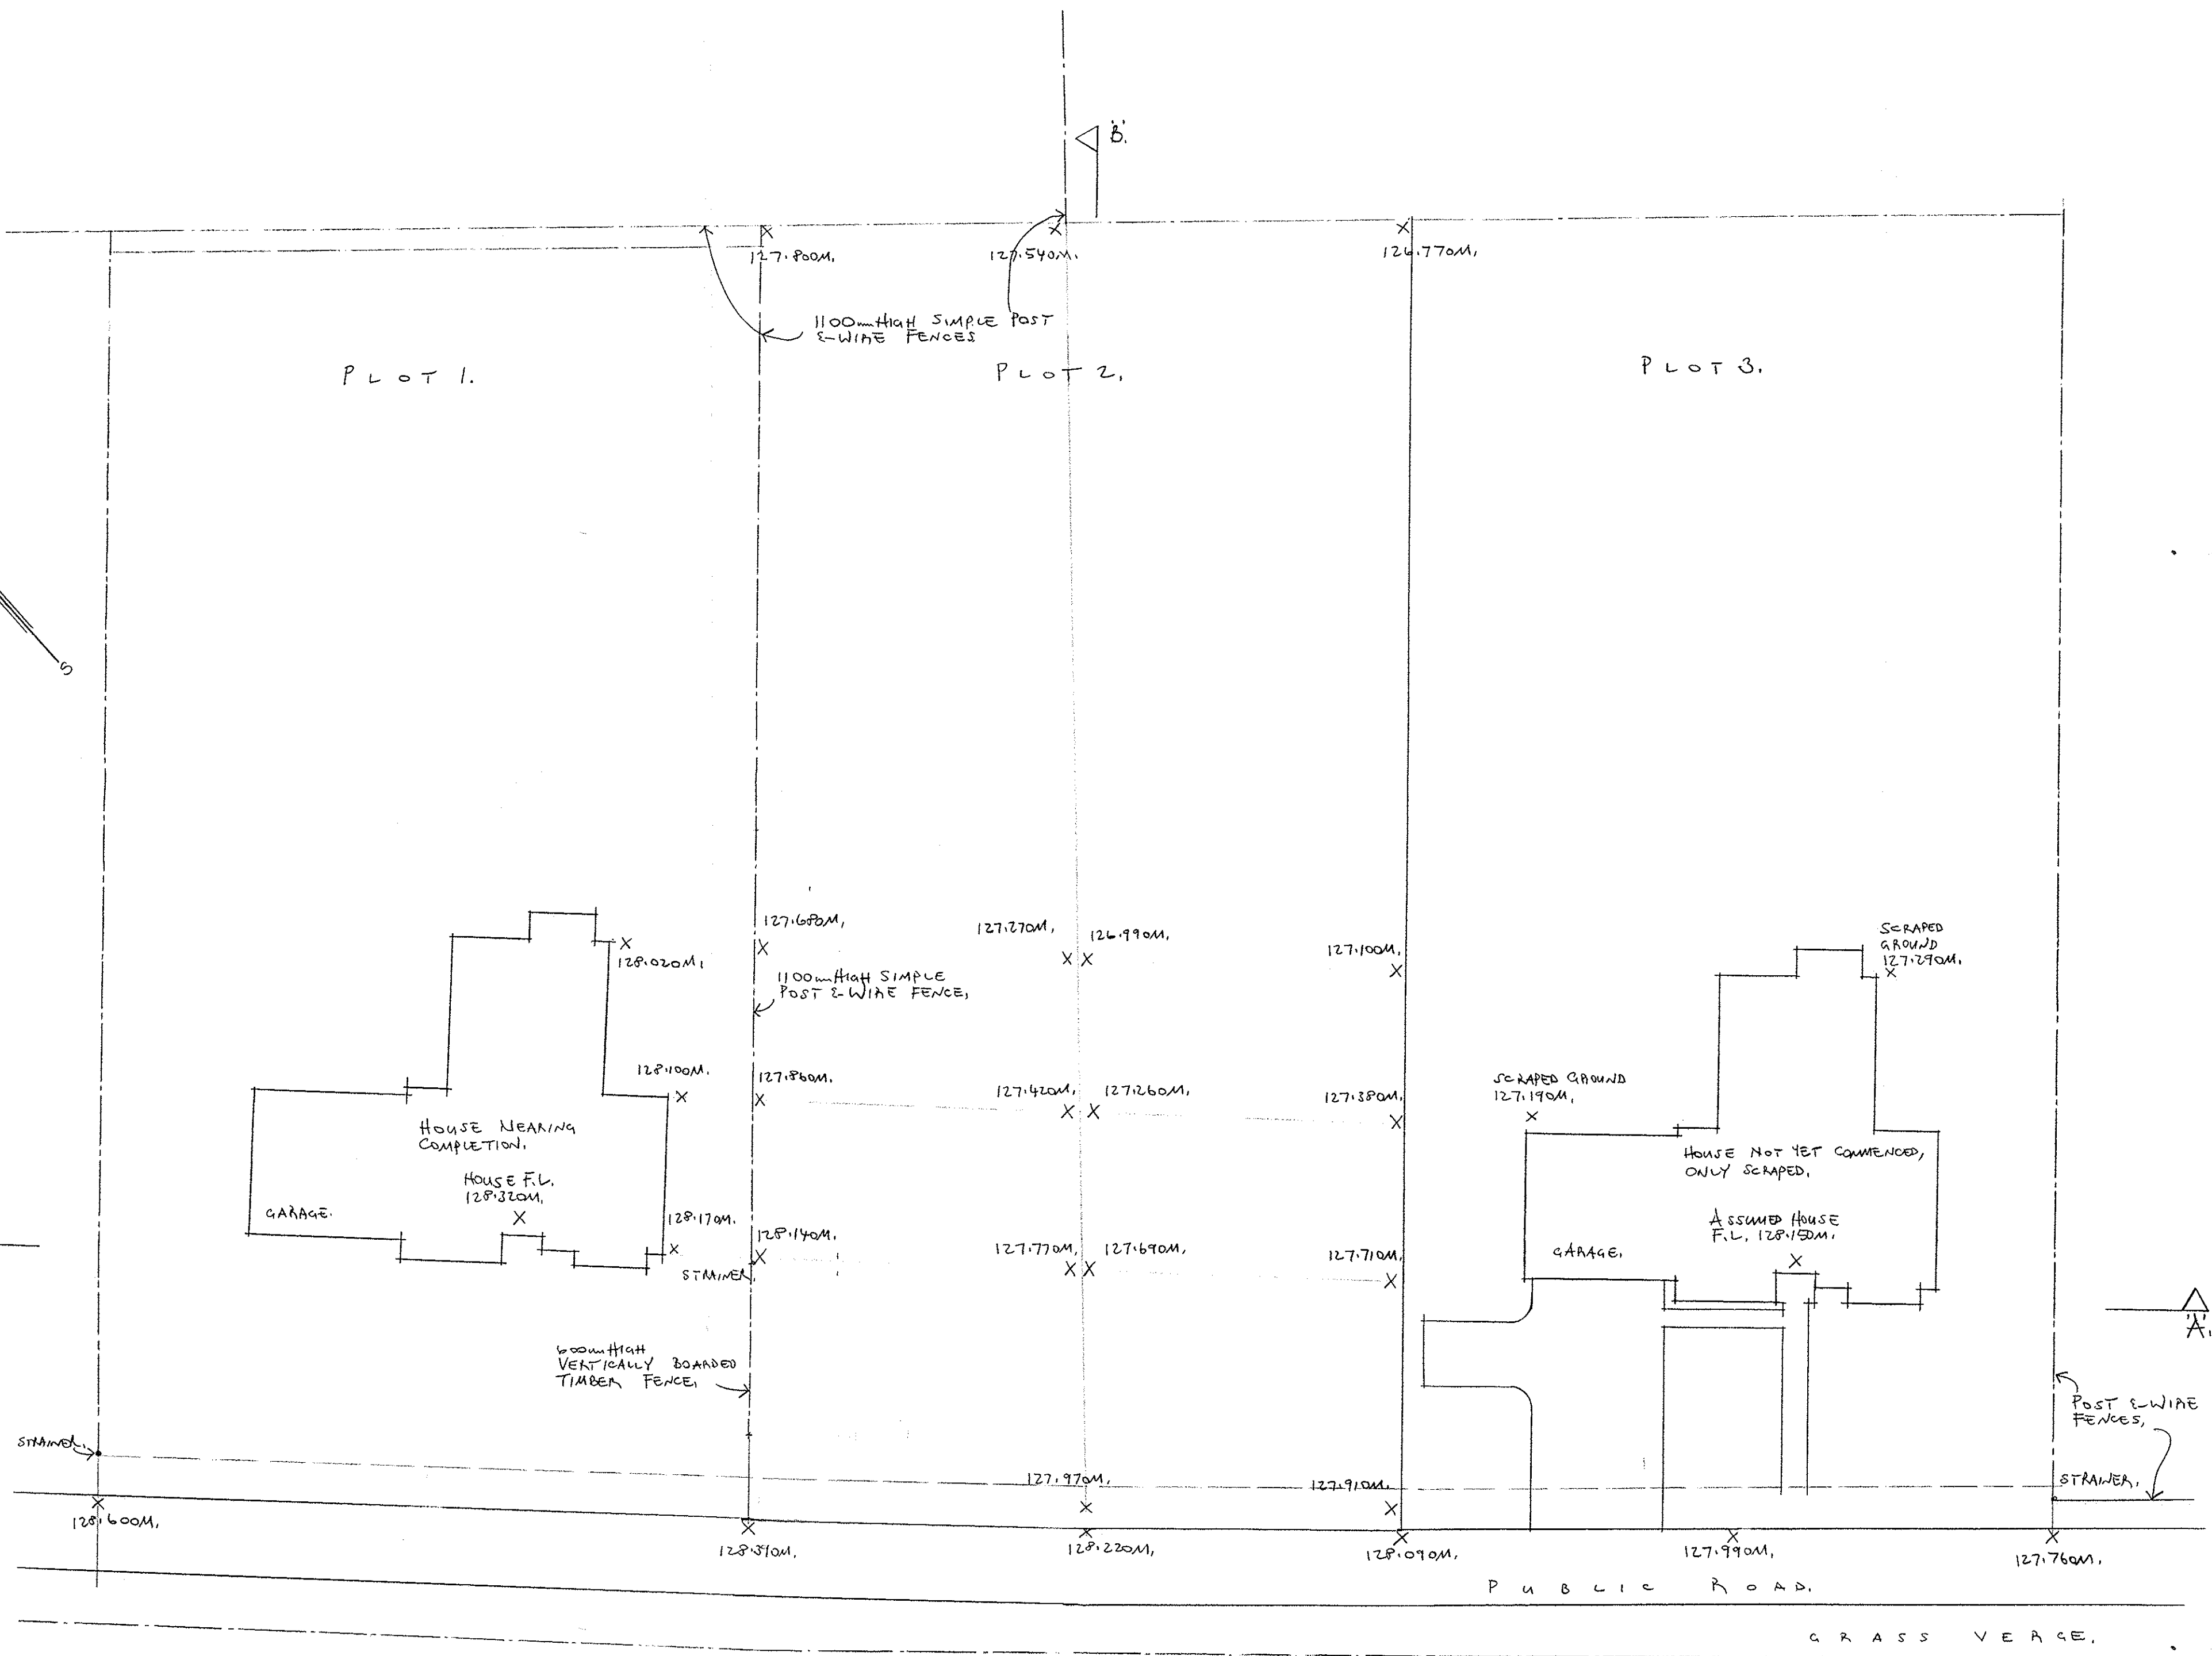

BLOCK PLAN: 1:200.

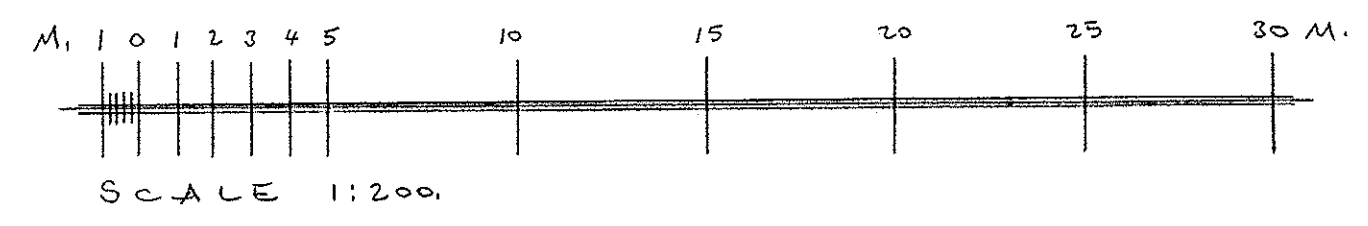

PLOT 2, THE GLEN,
 MEIKLE WATLE, INVERURIE
 FOR FGN HOMES LTD.
 EXISTING LAYOUT.

Robert J. Brand
 ARCHITECTURAL TECHNICIAN
 BEULAH, BRACO, PITCAPLE, INVERURIE AB51 5JA
 Tel: 01467 681560 email: robert.brand1@btinternet.com

SCALE: 1:200
 DATE: MARCH 2021
 DRAWING NUMBER: RB 21011/DA1.