


- 1 Steel landing structure supported on screen and house wall. Structural engineer to provide calculations and fixing details.
- 2 Steel strings of staircase fixed to landing and concrete base plinth, not to screen.
- 3 Galvanised steel balustrade designed such that 100mm sphere cannot pass through

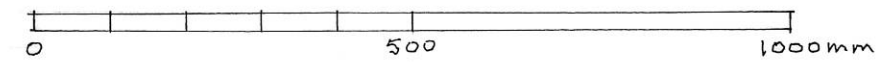

REV A : 29.03.21 - SCALE BAR ADDED

Proposed Side Elevation of Staircase & Landing Section

Date: November 2020

Scale: 1:20 at A3

Jeremy Stacey Architects New Farm Barn Beachamwell Norfolk PE37 8BE

18 Regwood Street

236-07A

tel 01366 328 735