


CROSS SECTION THROUGH SLIDING SASH WINDOW.

SINGLE GLAZED.

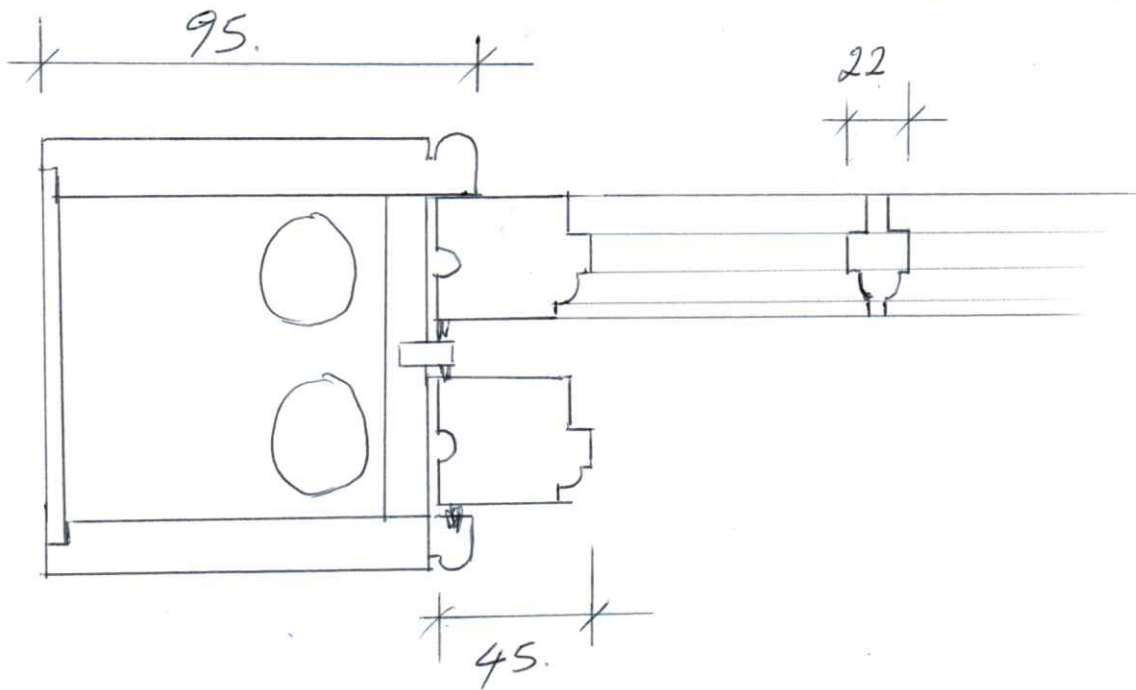

OUTER LININGS	95mm
CIL	70mm.
SASH RAIL	45mm.
u MEETING.	35mm
u BOTTOM	70mm
GLAZING BARS.	22mm.