




- Proposed Materials**
- Walls: Brickwork - colour to match existing
 - Roof: Tiles - colour to match existing
 - Windows & Doors: White Upvc as existing
 - Boundary Treatment: Existing shiplap fence to remain
 - Vehicle Access & Hard Standing: Block paving or bonded resin finish driveway.
- All levels are to run flush with existing dwelling

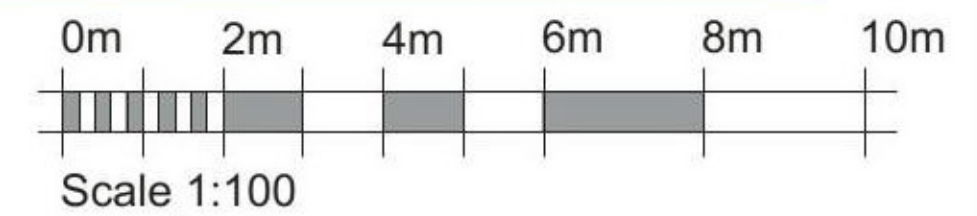

REV.	DETAILS	INIT.	DATE
A	Amended window and door arrangement	KD	03/03/21

PLANNING ISSUE

PLEASE NOTE
THESE DRAWINGS ARE FOR THE PURPOSE OF
PLANNING ONLY
THESE ARE NOT CONSTRUCTION DRAWINGS



TITLE	Two Storey Side Extension for Mr & Mrs Howe 71 Victoria Road, Rushden, NN10 0AS		
DETAIL	Proposed Elevations Scheme A		
SCALE	1:100	SHEET:	A3
DRAWN	KD	CHECKED	KLK
DATE	January 2021	ISSUE	PLANNING
		20-171-04A	

CONTRACTORS MUST CHECK ALL DIMENSIONS ON SITE. ONLY FIGURED DIMENSIONS ARE TO BE WORKED FROM. DISCREPANCIES MUST BE REPORTED TO BLUEPRINT BEFORE PROCEEDING. © THIS DRAWING IS COPYRIGHT.