


Notes: © Copyright Measura

Building Survey Legend

Building Line	Pipes		
Barge Board	Roof		
Ground	Kitchen		
Steps	Ventilation		
Rain Water Pipe	Bathroom		
Windows	Storage		
Beams	Heating		
Worktop	Steel		
Decking			
Floor To Sill Height	F/S 0.87	Floor Level	F/S -0.00
Floor To Head Height	F/H 2.05	Ground Level	+0.00
Door Head Height	D/H 0.00	Beam Height	B/H 0.00
Room Area	Area: 0.00	Structural Floor	SCH 0.00
		Ceiling Height	CH 0.00

Topographical Survey Legend

Bank Top	Wall		
Bank Bottom	Hard edge		
Road Centre	Soft Edge		
Kerb	Vegetation		
Drop Kerb	Overhead Wire		
Contour Line Major	Overhead Electric Cable		
Contour Line Minor	Overhead BT Cable		
Fence Line			
BT	British Telecom	Spot Level	x 50.00
CATV	Cable TV	Gate	
EP	Electricity Pole		
ER	Earth Road		
FH	Fire Hydrant	Building	
FP	Flag Pole		
GAS	Gas Cover		
GY	Gully	Tree	
IC	Inspection Cover		
LP	Lamp Post		
MI	Manhole		
MKR	Marker		
RE	Rodding Eye	Station Marker	
RWP	Rain Water Pipe		
SC	Step Cock		
SVP	Spot Vent Pipe	Bore Hole	
TK	Top Of Kerb		
TWL	Top Of Wall		
TP	Telegraph Pole	Trial Hole	
WAT	Water Cover		

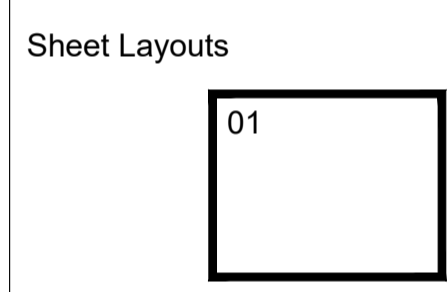

Notes: Survey is referenced to OS Grid & Level Datum.



LAND & TOPOGRAPHICAL SURVEYING - MEASURED BUILDING - LASER SCANNING - 3D COLOURED POINT CLOUDS - UTILITY DETECTION & MAPPING - SITE ENGINEERING/SETTING OUT - ENGINEERING SURVEY - MACHINE CONTROL

94 FORE STREET
BODMIN
CORNWALL
PL31 2HR
01208 74660
office@measura.co.uk
www.measura.co.uk

Client:
Stefan Klimek

Project:
**18 Arwenack Street
Falmouth**

Title:
Topographical Survey

Date: 08/02/2021	Scale: 1:100 @ A1	Cad Ref: -
Surveyor: KC	Drawn: LP	Checked: KC
Job/Dwg No: 0221-1546-001	Rev -	