




GROUND FLOOR PLAN

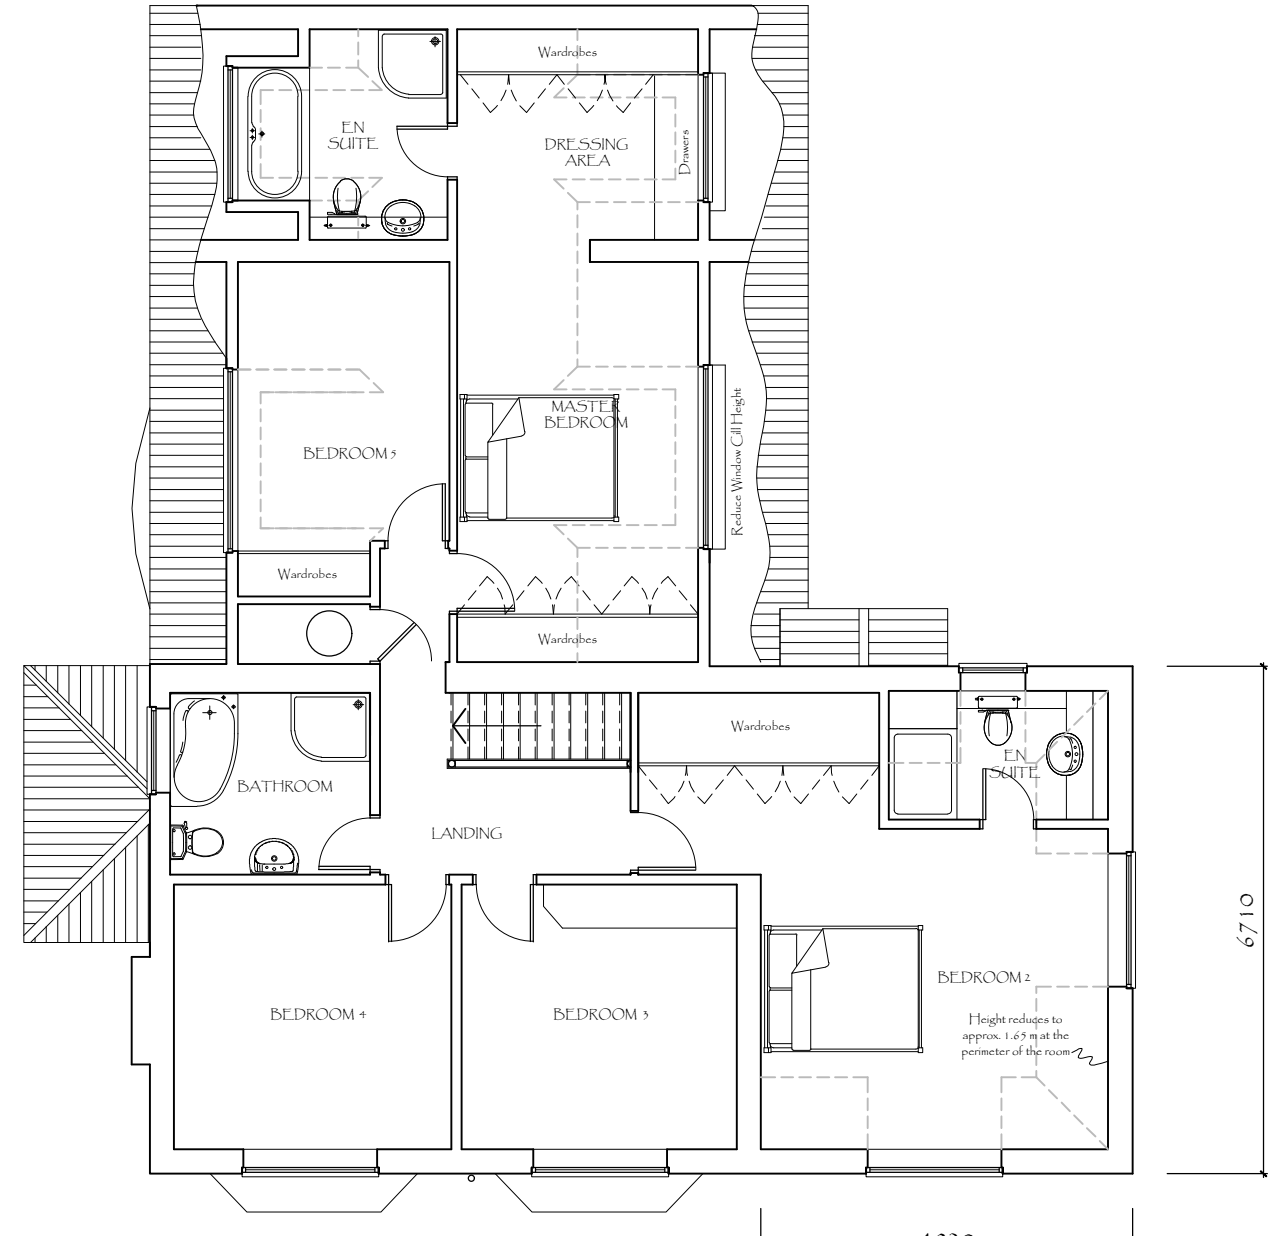

FIRST FLOOR PLAN

THESE DRAWINGS ARE SKETCHES / PLANNING DRAWINGS AND IN NO WAY FORM PART OF THE CONTRACT.
SCALE AND/OR DIMENSIONS ARE PROVIDED FOR REFERENCE ONLY AND DO NOT REPRESENT FINISHED ROOM SIZES.
DIMENSIONS FOR FIXTURES AND FITTINGS MUST BE MEASURED ON-SITE BY OTHERS PRIOR TO MANUFACTURE/ORDER.

SCALES

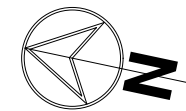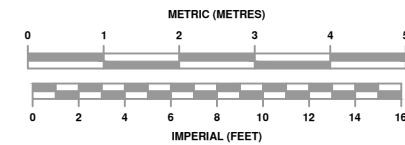

PROPOSED PLANS

FIRST FLOOR EXTENSION & ALTERATIONS TO

GROVE FARM COTTAGE
HICKLING LANE
KINOULTON
NOTTINGHAM
NG12 3ED
FOR MR AND MRS HUDSON
1:100@A3
1:50 @ A1

GA368/03

Greenwood Architects Ltd

2A Palmerston Road, Melton Mowbray, Leics, LE13 0SS
Tel: 01664 820120 Website: www.greenwoodarchitects.com
Email: info@greenwoodarchitects.com