



WEST ELEVATION

4920

7250


7000

4390



SOUTH ELEVATION

6710

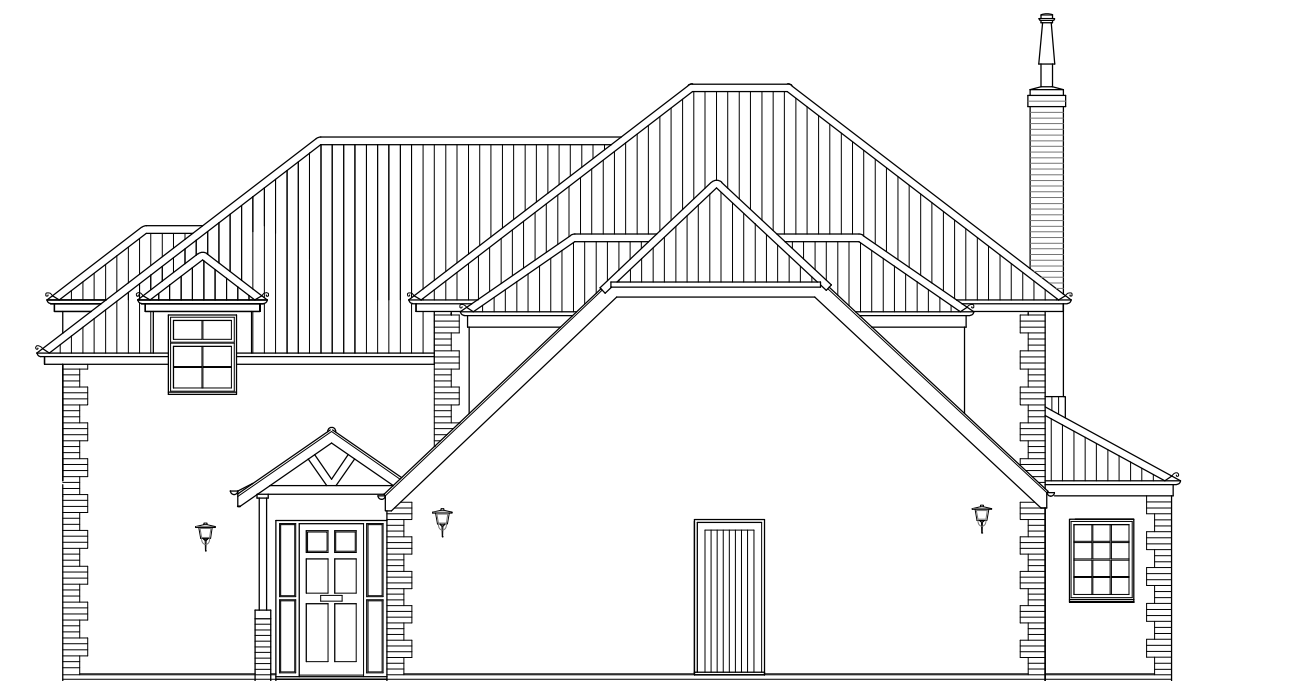

EAST ELEVATION



NORTH ELEVATION

THESE DRAWINGS ARE SKETCHES / PLANNING DRAWINGS AND IN NO WAY FORM PART OF THE CONTRACT.
SCALE AND/OR DIMENSIONS ARE PROVIDED FOR REFERENCE ONLY AND DO NOT REPRESENT FINISHED ROOM SIZES.
DIMENSIONS FOR FIXTURES AND FITTINGS MUST BE MEASURED ON-SITE BY OTHERS PRIOR TO MANUFACTURE/ORDER.

SCALES

METRIC (METRES)



IMPERIAL (FEET)



PROPOSED ELEVATIONS

FIRST FLOOR EXTENSION & ALTERATIONS TO

GROVE FARM COTTAGE
HICKLING LANE
KINOLTON
NOTTINGHAM
NG12 3ED
FOR MR AND MRS HUDSON

1:100@A3
1:50 @ A1

GA368/04

Greenwood Architects Ltd

2A Pinnerston Road, Mallow Mowbray, Leics. LE13 0SS
Tel: 01664 820120 Website: www.greenwoodarchitects.com
Email: info@greenwoodarchitects.com