



# Marls Row

PROPOSED SOLAR ARRAY

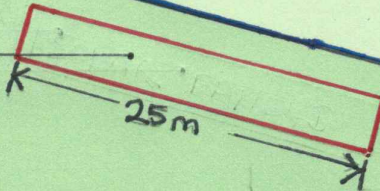


SEPTIC TANK

PROPOSED GARAGE

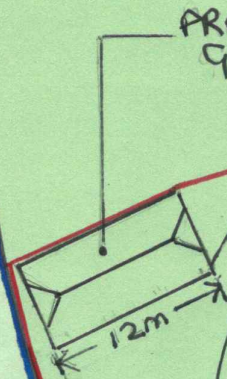



30m

PROPOSED DWELLING

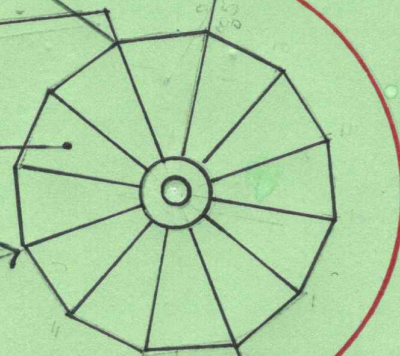

30m

GARDEN

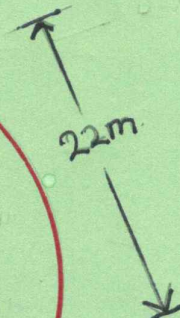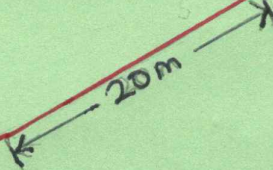

ACCESS DRIVE

## BLOCK PLAN 1

PROPOSED DWELLING-MARLS ROW

MR & MRS J, S WILKINSON

marlsrow3@gmail.com

Planning Portal Ref: PP-09432975

Scale 1:500 @ A4

Plan Ref: MR02 Date: 23/03/21

208.0m

BINS

