

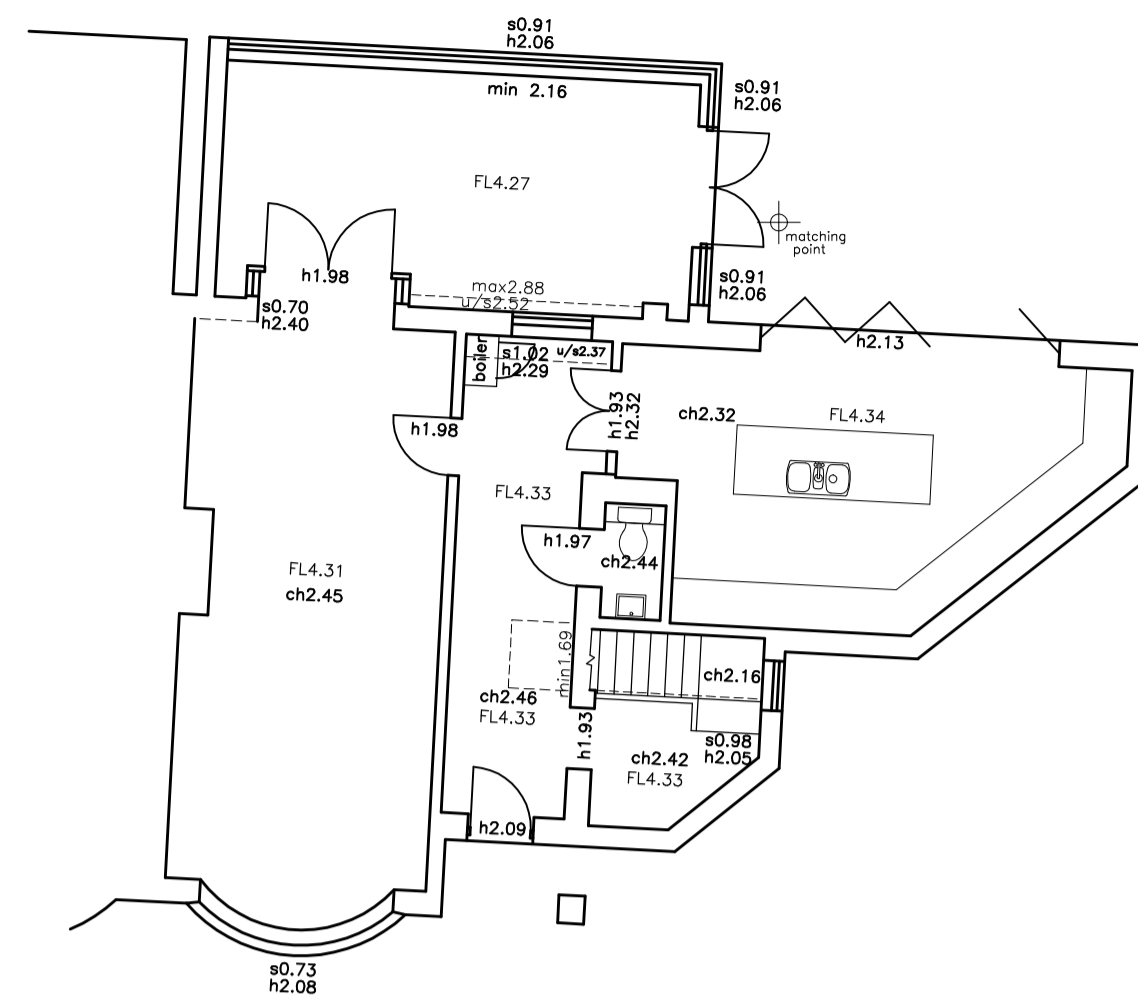


key=	
ch	ceiling height
Fl	floor level relative to external survey
h	head height from floor
in	immersion heater
min	minimum height from floor
max	maximum height from floor
s	sill height from floor
u/s	height to underside

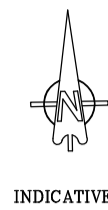

GROUND FLOOR PLAN

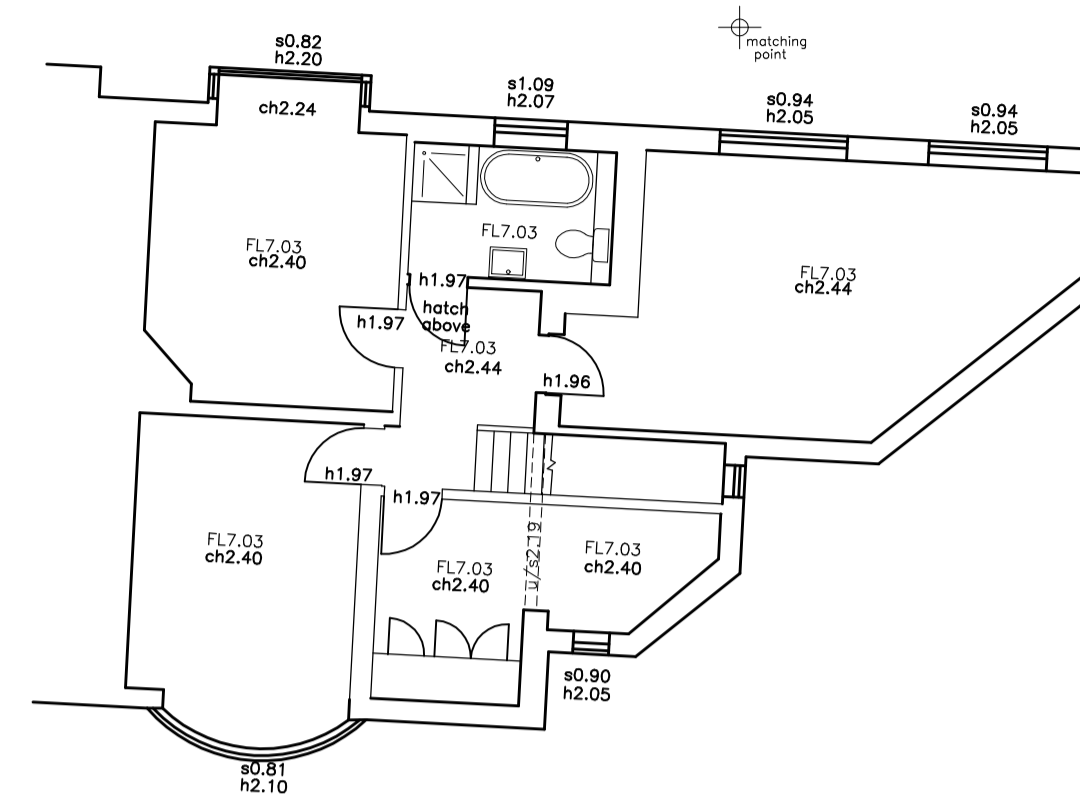

FIRST FLOOR PLAN




0.00m DATUM
NORTH ELEVATION



0.00m DATUM
EAST ELEVATION




0.00m DATUM
SOUTH ELEVATION

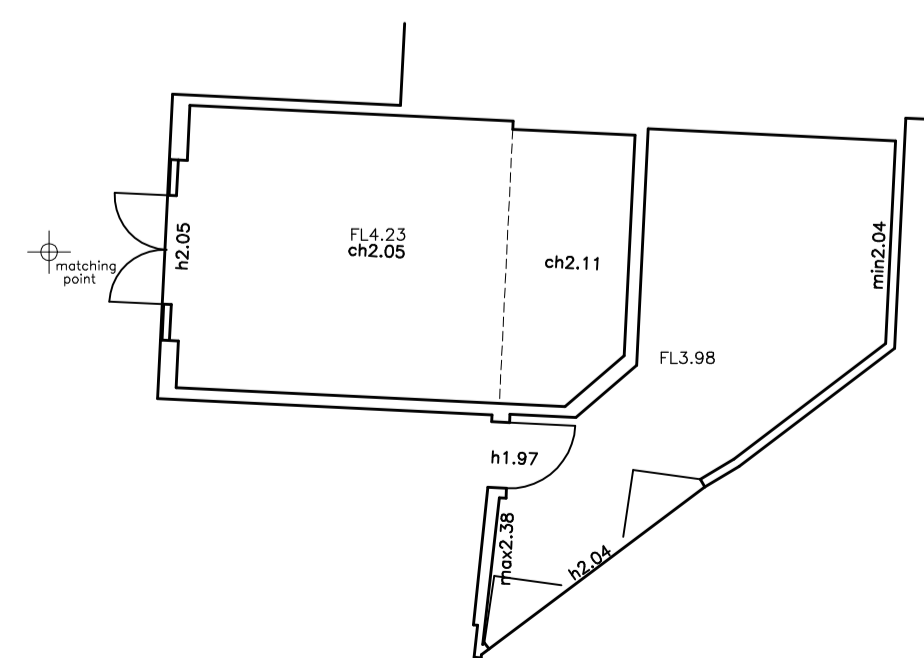


GARAGE GROUND FLOOR PLAN




0.00m DATUM
NORTH ELEVATION

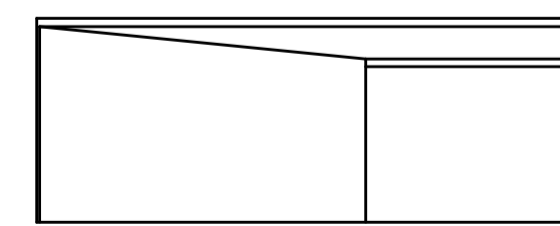

0.00m DATUM
EAST ELEVATION

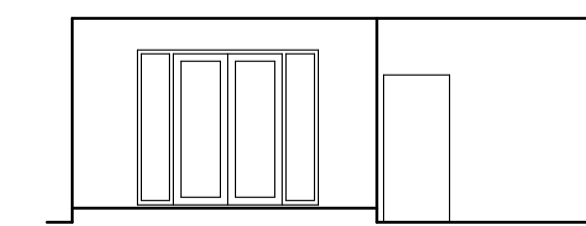

0.00m DATUM
SOUTH ELEVATION

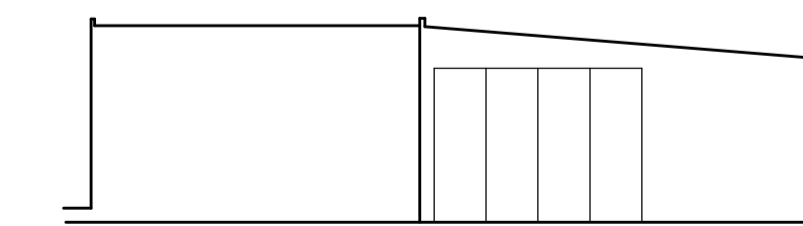

0.00m DATUM
WEST ELEVATION

NOTES:
LEVELS RELATE TO D.S. DATUM
ALL DIMENSIONS & LEVELS SHOWN IN METRES
ON SITE DIMENSION ACCURACY IS TAKEN RELATIVE TO THE PRINTED SCALE AND SHOULD BE CHECKED ON SITE WHERE OF CRITICAL IMPORTANCE

**P STUBBINGTON
LAND SURVEYS LTD**

THE MEAD
DURLEY BROOK ROAD
DURLEY
SOUTHAMPTON
HAMPSHIRE
SO32 2AR
TEL : 023 8060 1876
MOBILE: -
07973 348165
EMAIL: -
PAUL@PSLANDSURVEYS.COM

CLIENT: - P SEIDEN
CONTRACT: - 85 JENKINS GROVE
PORTSMOUTH
HAMPSHIRE
TITLE: - BUILDING SURVEY
SCALE: - 1:100 @A1
DRAWING NO. 8939/02
DATE: - DECEMBER 2020
SURVEYOR: - PS

