

Notes:

KEY


- 1. STORM WATER

LEGEND


- 1. RWP - RAIN WATER PIPE

NOTES


1. EXISTING CONCRETE LEVEL TO BE INCREASED 100MM
2. GARAGE BRICK TO MATCH EXISTING HOUSE BRICKS

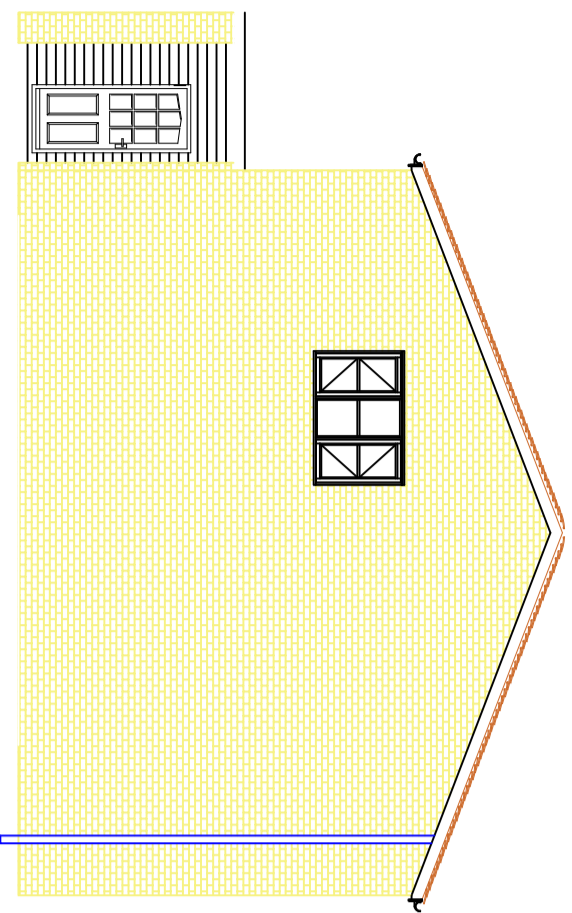


EXISTING SIDE ELEVATION

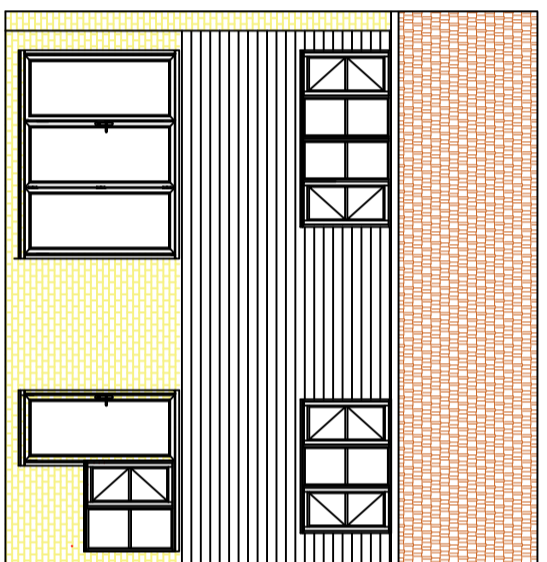


EXISTING BACK ELEVATION

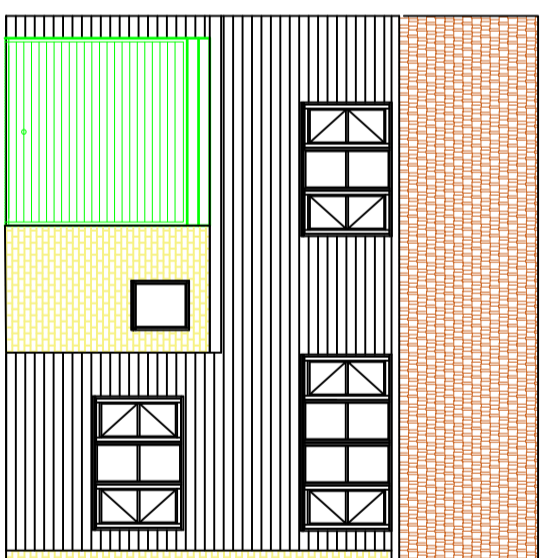


EXISTING FRONT ELEVATION

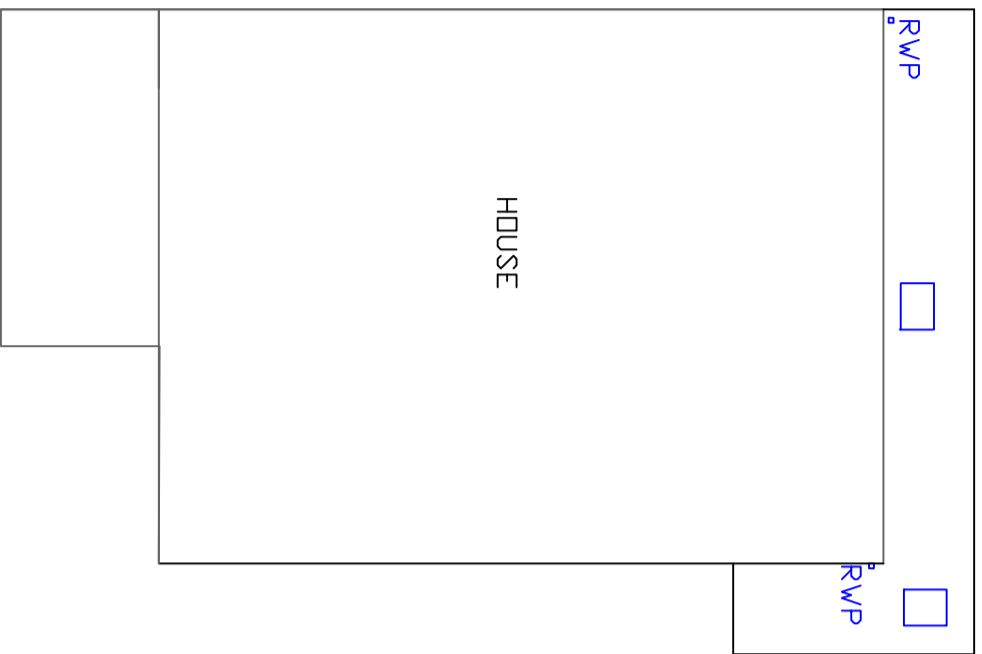


EXISTING PLAN

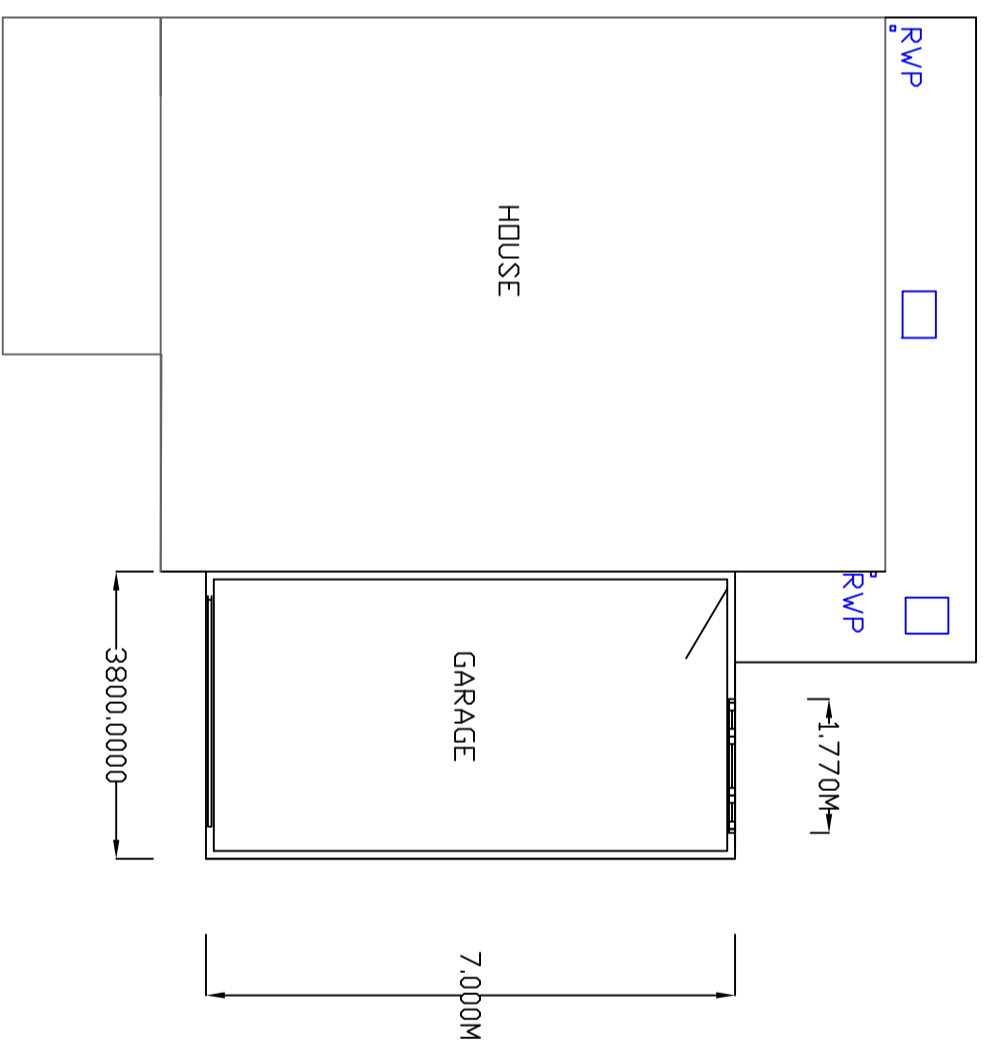


PROPOSED PLAN

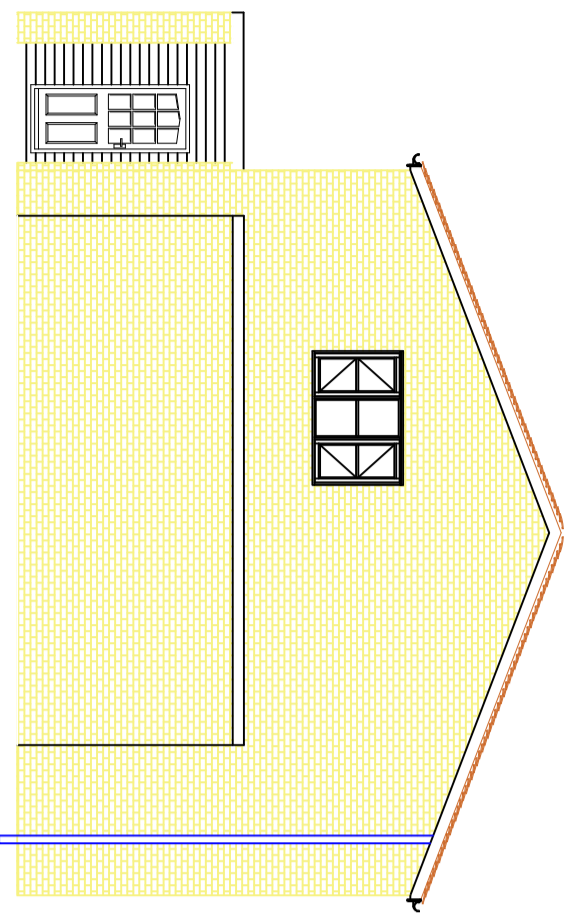

PROPOSED SIDE ELEVATION

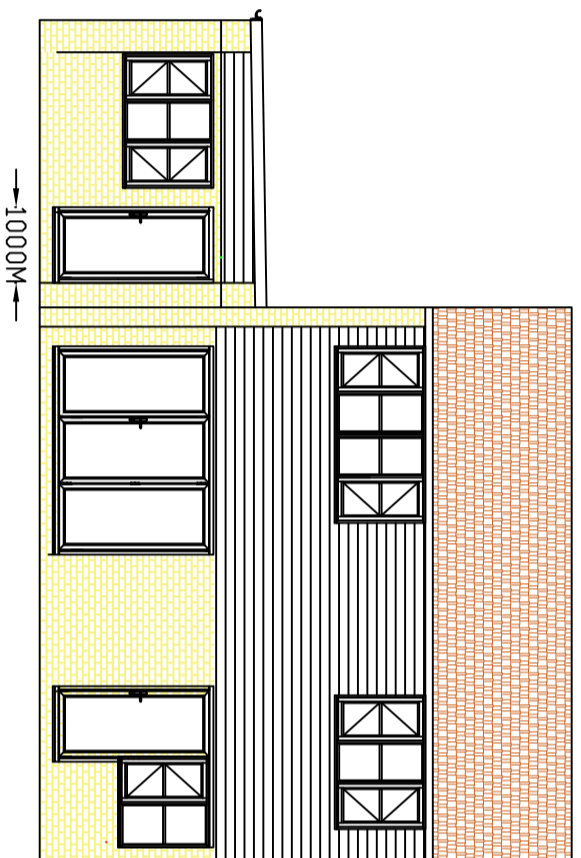

PROPOSED BACK ELEVATION

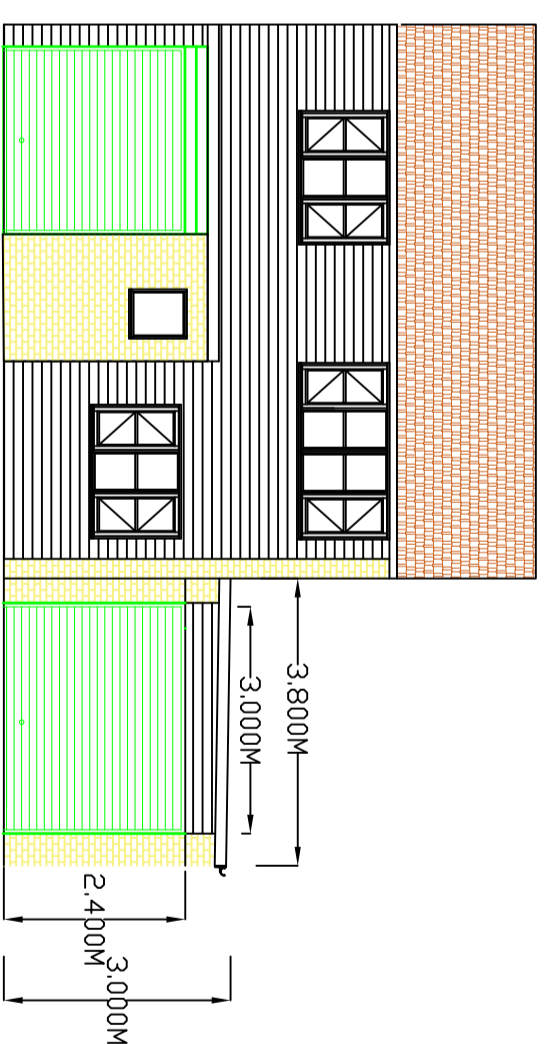

PROPOSED FRONT ELEVATION

<p>CLIENT: PAUL BELL 1 FAIRTHORN GARDENS GOSFORD PO12 3PU</p>			
<p>SITE: 1 FAIRTHORN GARDENS</p>			
<p>TITLE: GARAGE PROPOSAL</p>			
<p>SCALE AT A2: 1:100</p>	<p>DATE: 01/03/21</p>	<p>DRAWN: HA</p>	<p>CHECKED: HA</p>
<p>PROJECT NO.: 0001</p>	<p>DRAWING NO.: A2/001</p>	<p>REVISION: C</p>	<p>DATE: 08/04/21</p>
<p>REV. DESCRIPTION:</p>			
A	FIRST ISSUE	HA	01/03/21
<p>STATUS: CONSTRUCTION ISSUE</p>			
C	SIZE CHANGE	HA	08/04/21
B	SCALE UPDATE	HA	01/04/21