



NOTES:


1. This drawing to be read in conjunction with all other relevant drawings and/or specifications for this project.
2. All dimensions to be confirmed on site prior to construction. Discrepancies to be reported to the designer.
3. All dimensions in mm UNO.
4. Responsibility is not accepted for errors made by others in scaling from this drawing. All construction information should be taken from figured dimensions only.
5. Where appropriate the provisions of the Party Wall Act 1996 and subsequent amendments brought to your attention.

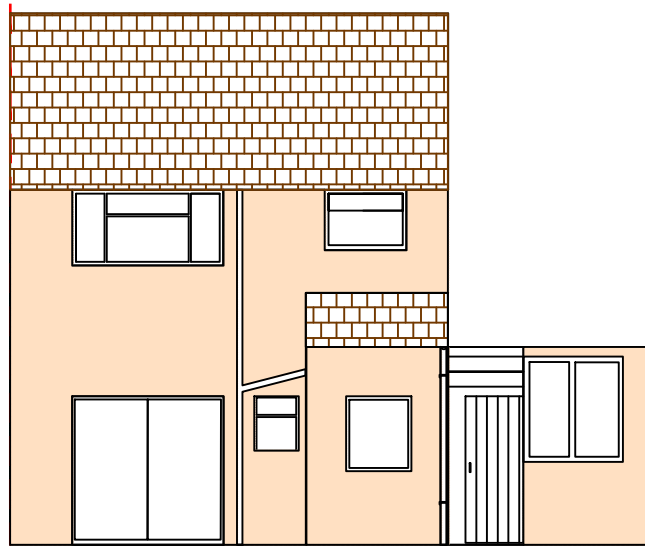


Existing Rear Elevation

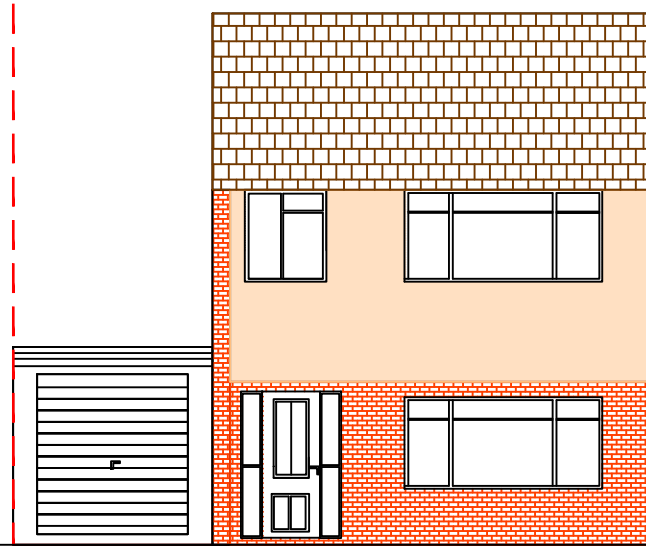

Existing Front Elevation

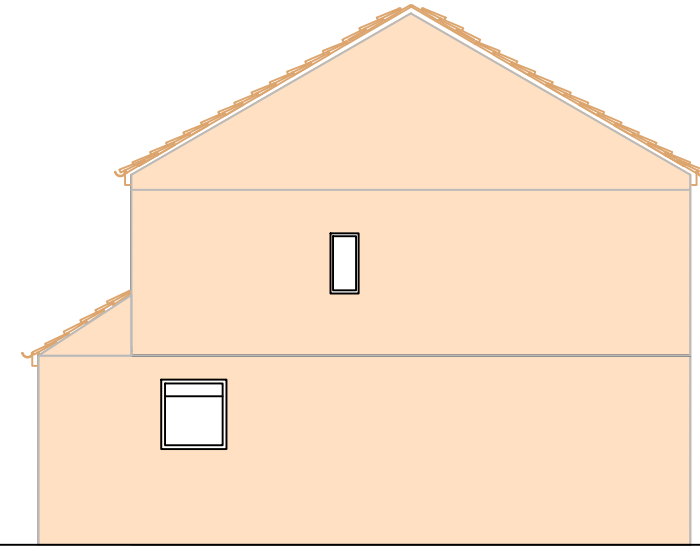


Existing Side Elevation

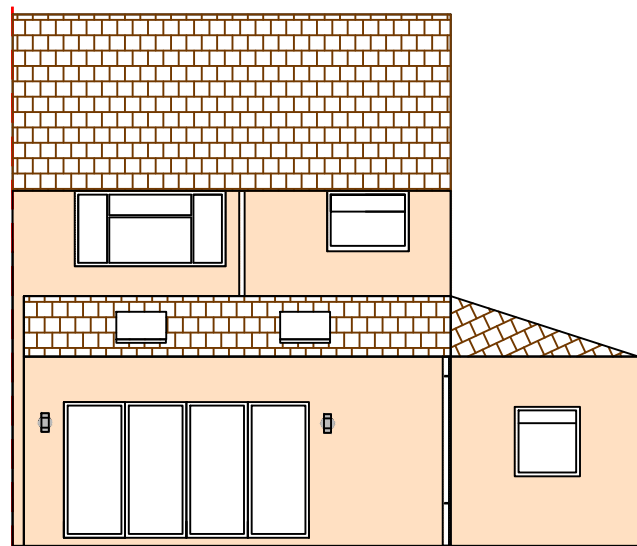

Proposed Rear Elevation




Proposed Front Elevation

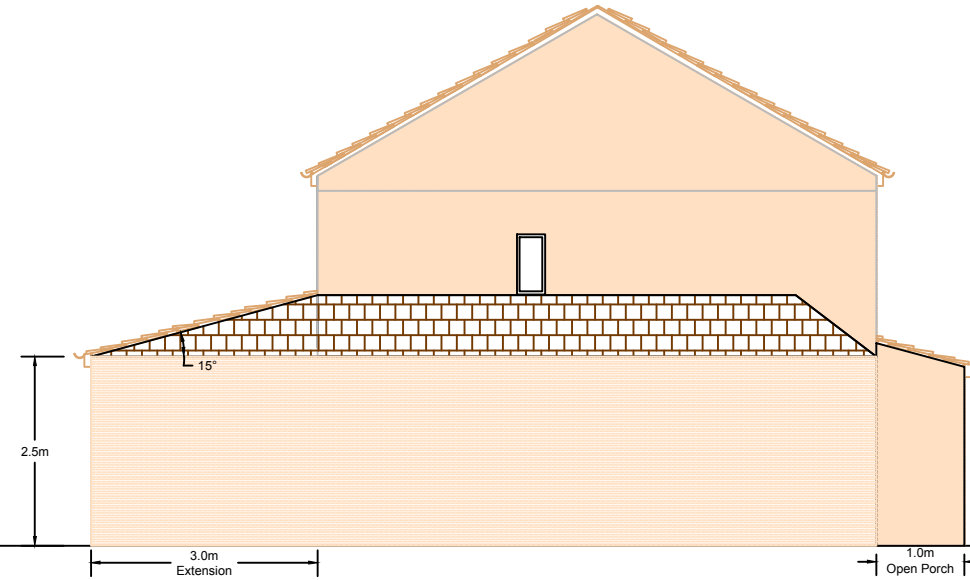

Proposed Side Elevation

Key:

 Adjoining property (boundary line)

Mr Nesbitt

33 Flaxpits Lane - Rear Extension

Elevations

Original scale 1:100@A3	Job Ref. A121
----------------------------	------------------

--	--	--

P - 005

A3

B