


LET'S WORK TOGETHER TO HELP THE ENVIRONMENT. PLEASE DON'T PRINT THIS DRAWING UNLESS YOU ARE REALLY REQUIRE TO.

NOTES

GENERAL:
DRAWING TO BE READ IN CONJUNCTION WITH ALL OTHER RELEVANT DRAWINGS.

ALL DIMENSIONS AND LEVELS TO BE CHECKED ON SITE AND ANY DISCREPANCIES PRIOR TO THE COMMENCEMENT OF WORK RESOLVED.

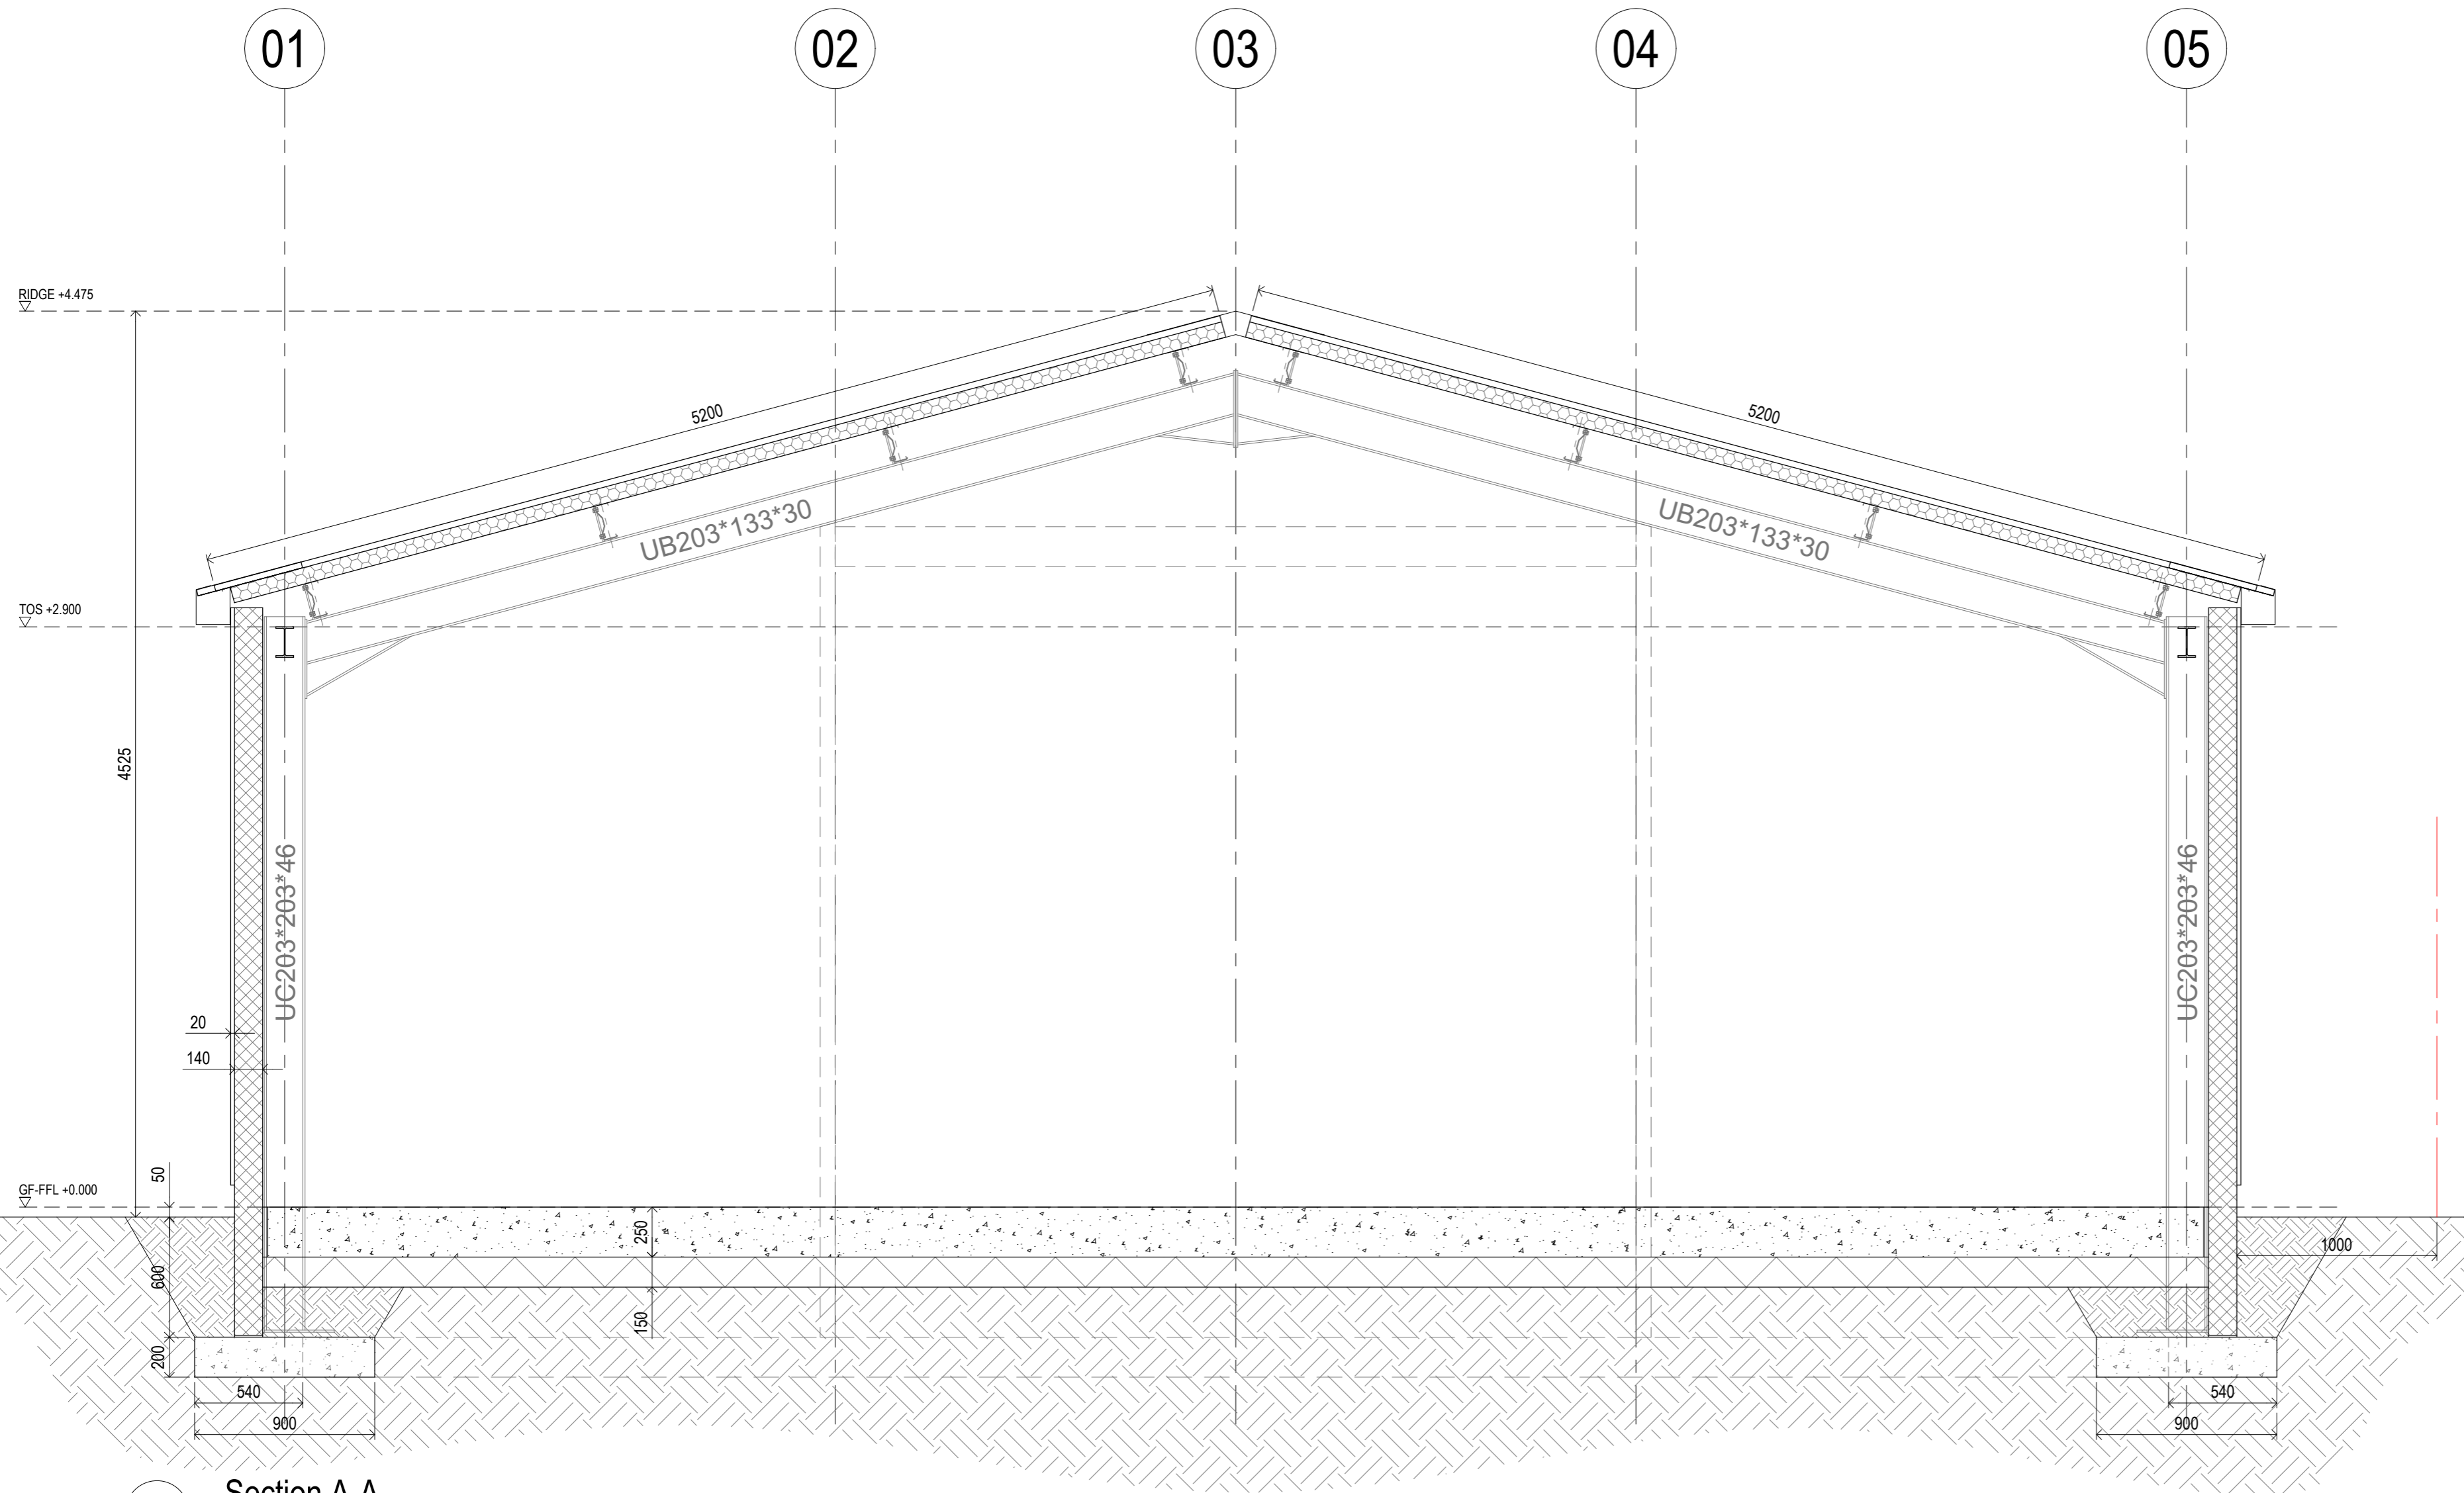

Section A-A
Scale: 1:25

Rev.	Date	Description	By	Chkd	Apprvd
-	-	-	-	-	-

PLANNING SUBMISSION

Applicant:
Gary Houston
16 Weir Road, Ardrossan, KA22 7ET

Project Description:
Proposed Garage / Workshop To Rear of Garden

Drawing Details:
Section A-A

Drawn by: - Date: 26.03.21

Drawing No.: **004-PL-SE-001** Revision: -

Drawing Scale: As Shown @ A2