


Symbols Legend (where used)

	Extract fan. w = wall, c = ceiling
	13amp double switched power socket
	H/L 13amp double switched power socket above worktop height
	USB 13amp double switched power socket with USB port
	Optical Smoke Alarm
	Heat detector
	Carbon Monoxide detector
	Light switch
	Lighting points (IP51 rated fittings for wet areas) (s = movement sensor operated)
	Radiator

Ground Floor Plan

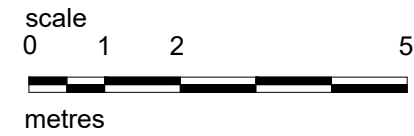

Proposed Extension
53 Caldon Road, Irvine.
KA12 0RH

Plan of Extension as Proposed
1:50 scale @A3 Apr 21

