




FRONT ELEVATION
(EXISTING)

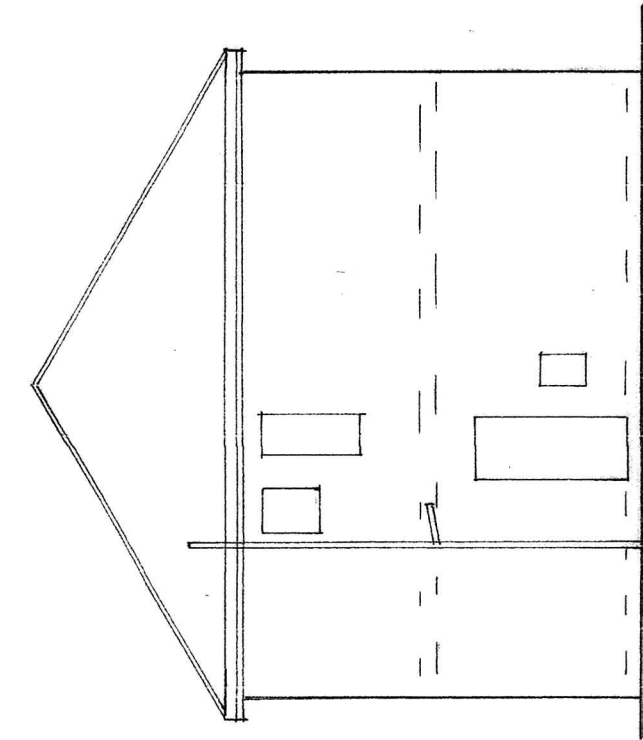


SIDE ELEVATION
(EXISTING)

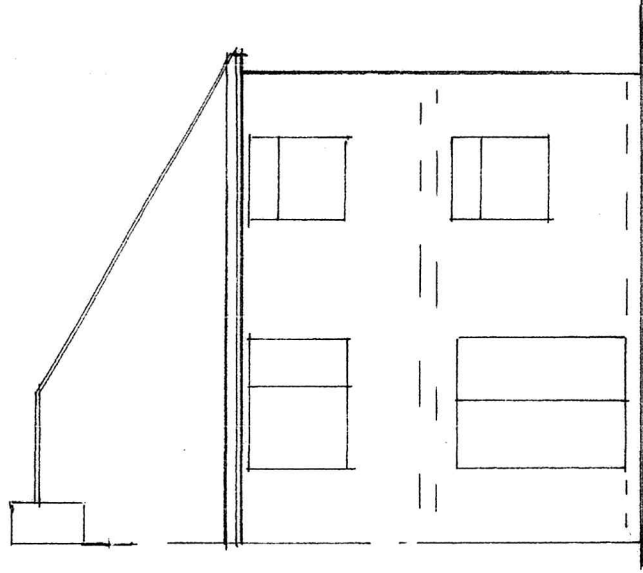

REAR ELEVATION
(EXISTING)

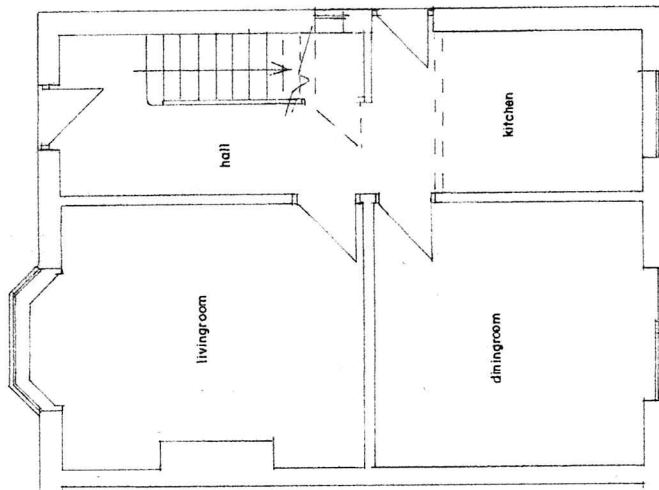

G.F. PLAN
(EXISTING)

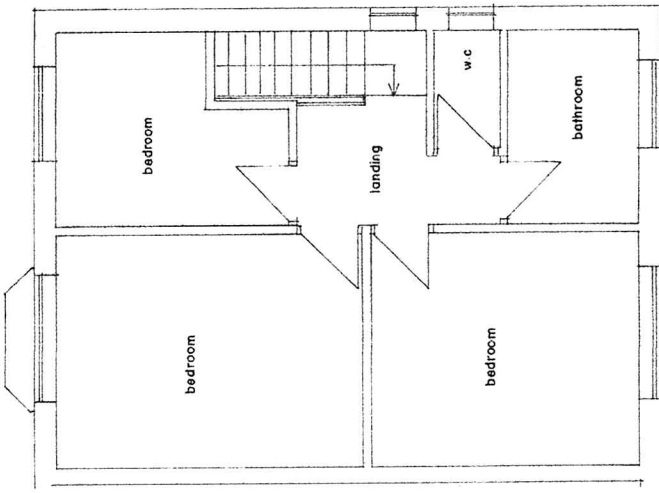

F.F. PLAN
(EXISTING)

BUILDING DESIGN SERVICES

M. FAROOQ

6 Stock Close, Shawclough, Rochdale OL12 6BB

Tel: 01706 712231 Mob: 07967605763

**PROPOSED DOUBLE STOREY SIDE EXTENSION AT
17 BALLIOL STREET MANCHESTER M8 0WS**

For: Mr & Mrs BADDAR SHAKOOR

Plan

Scale 1:100

Elevation

Scale 1:100

1726 / 1