
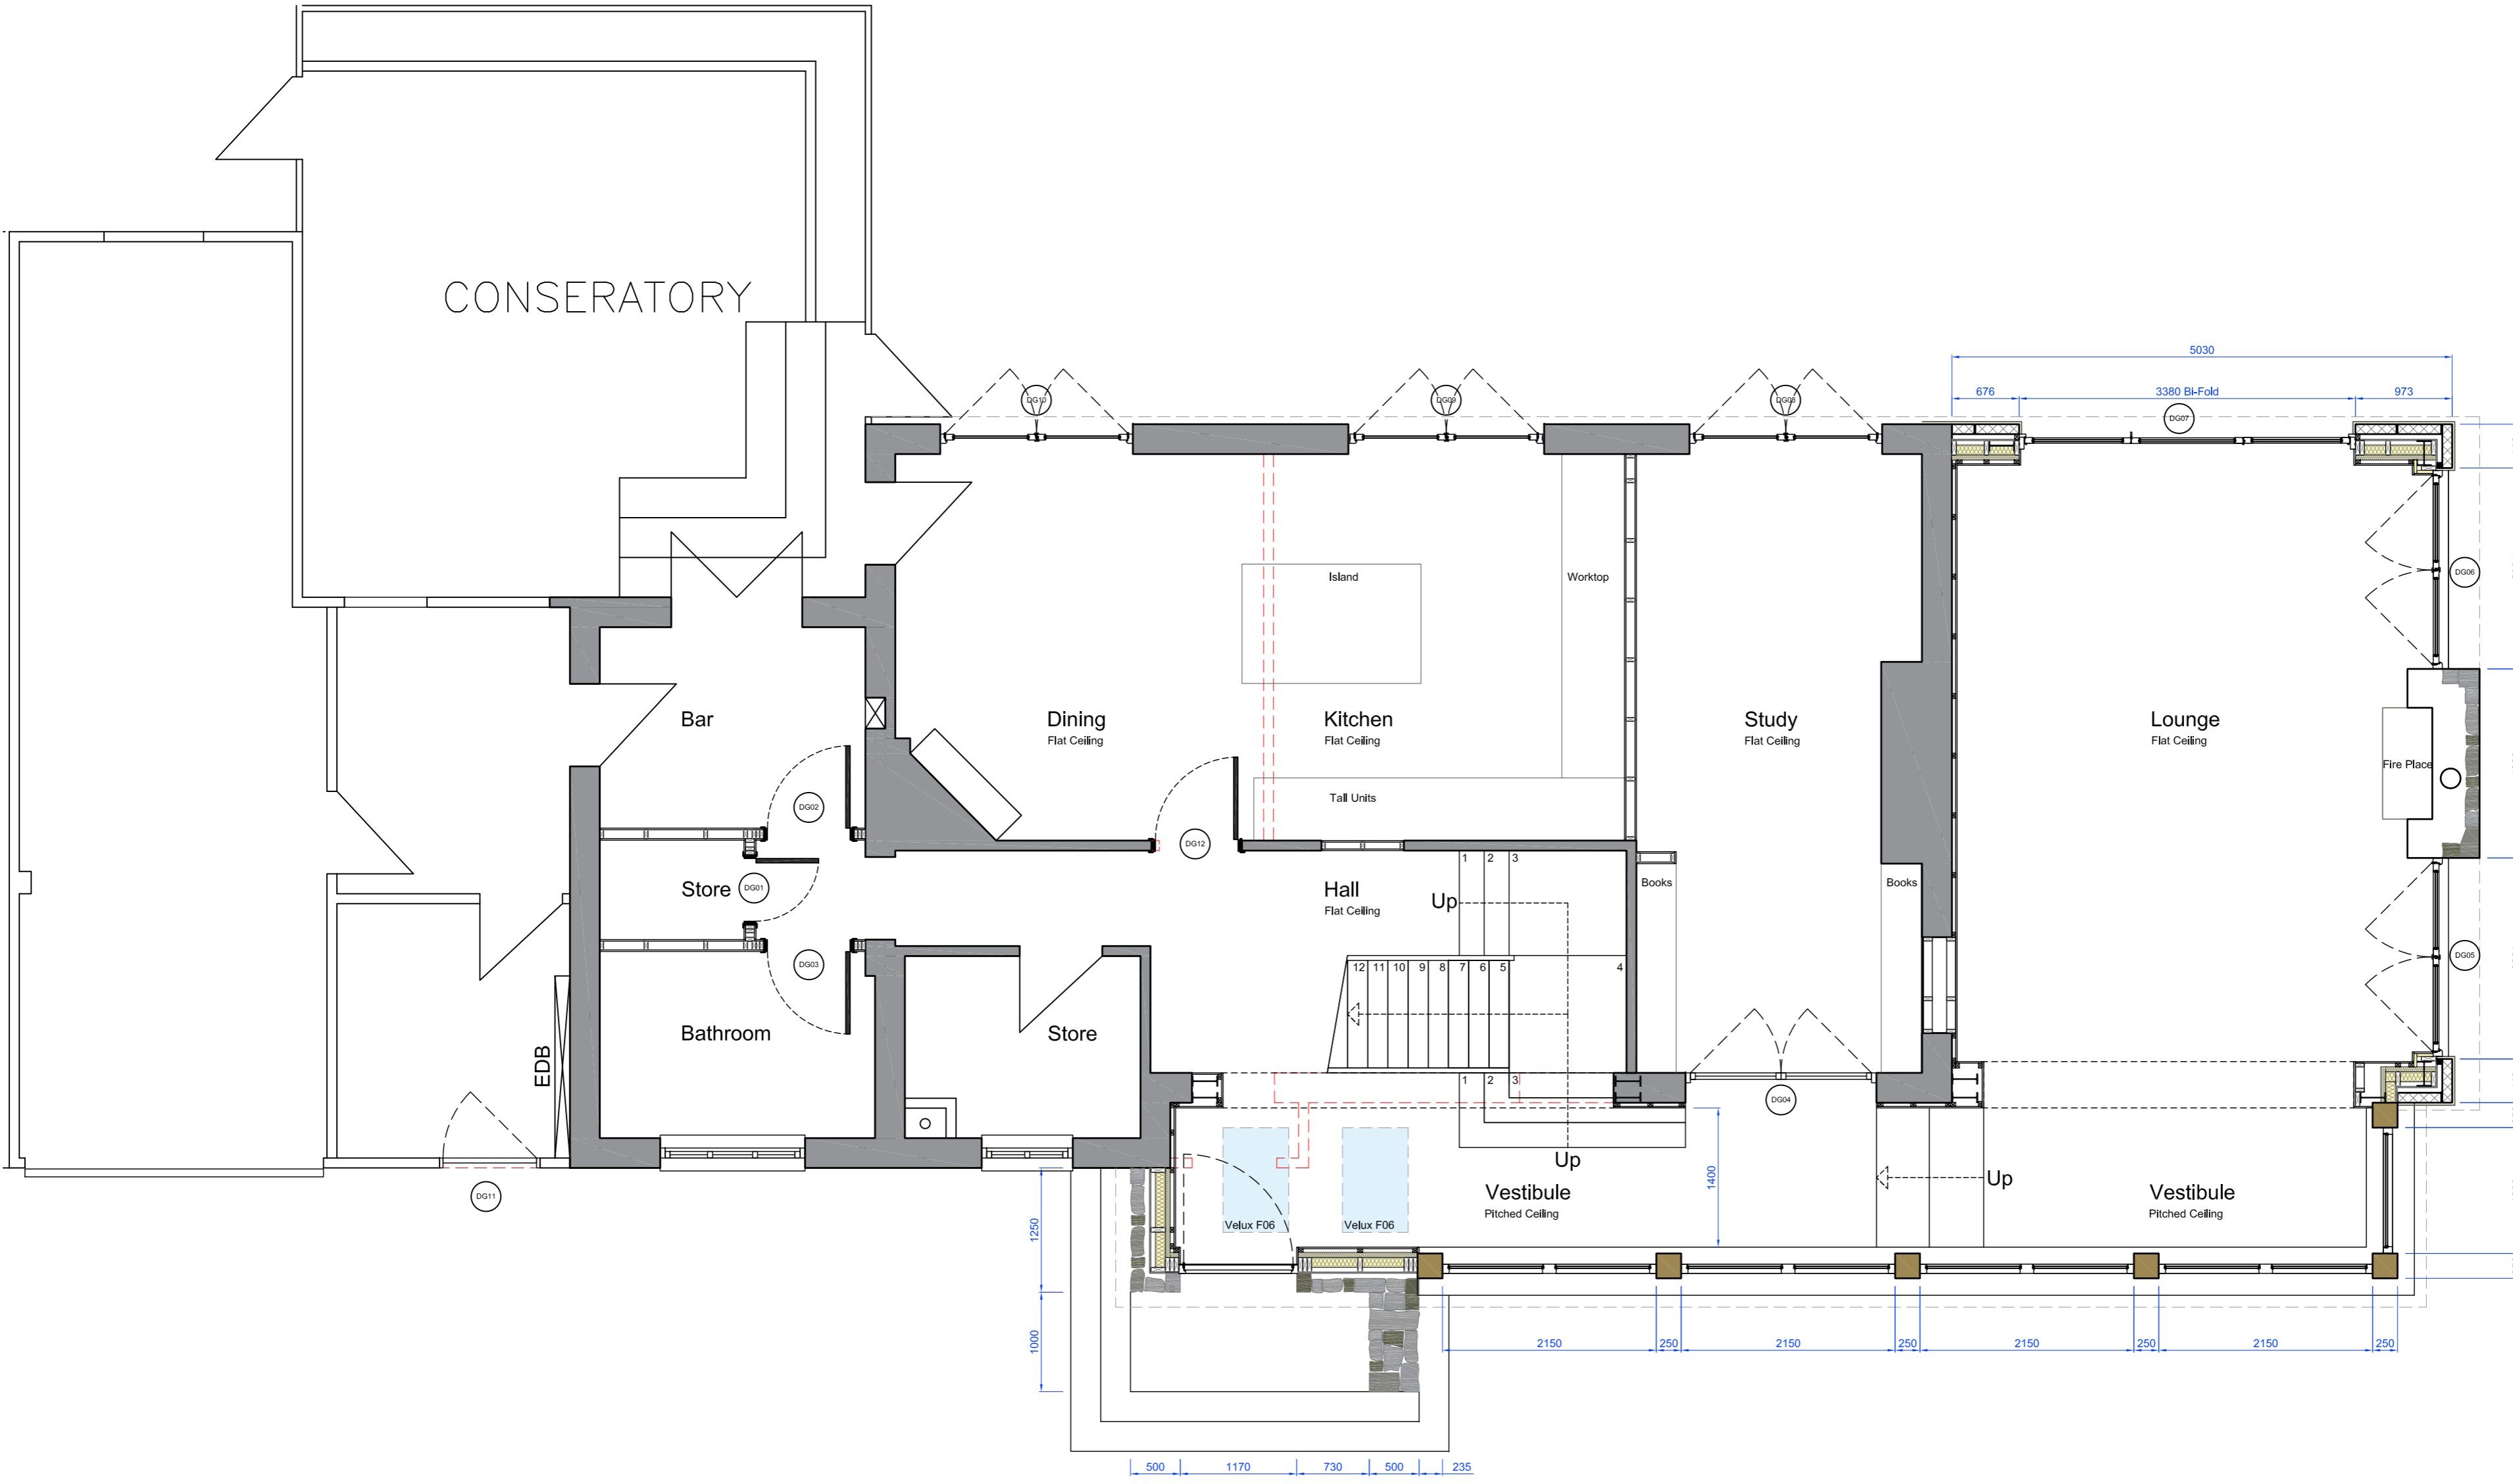


DO NOT SCALE FROM THIS DRAWING.
ALL DIMENSIONS TO BE CHECKED ON SITE.
COPYRIGHT PROTECTED.

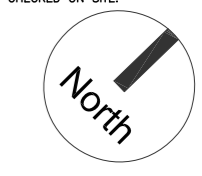

REV	DATE	DESCRIPTION	DRAWN	CHECKED

CLIENT
Mr and Mrs Butler
Bruach
Fintry
G63 0YH

PROJECT
Internal alterations and
extension

DRAWING
Proposed Ground Floor
Plan

CONSULTANT No	SCALE	DATE	DRAWN
mAC	1:50	25.01.21	SM

PROJECT No	DRAWING No	REV
21001	P-007	-

