


NOTES:

1. All dimensions and levels are to be checked on site by the Main Contractor before work commences. The Architect is to be informed immediately of any discrepancies.
2. Do not scale for construction purposes. Use written dimensions only.
3. Larger scale drawings are to be used over smaller scale drawings.
4. All dimensions are in millimetres unless otherwise stated.
5. If in doubt ask.

REV	DATE	NOTES

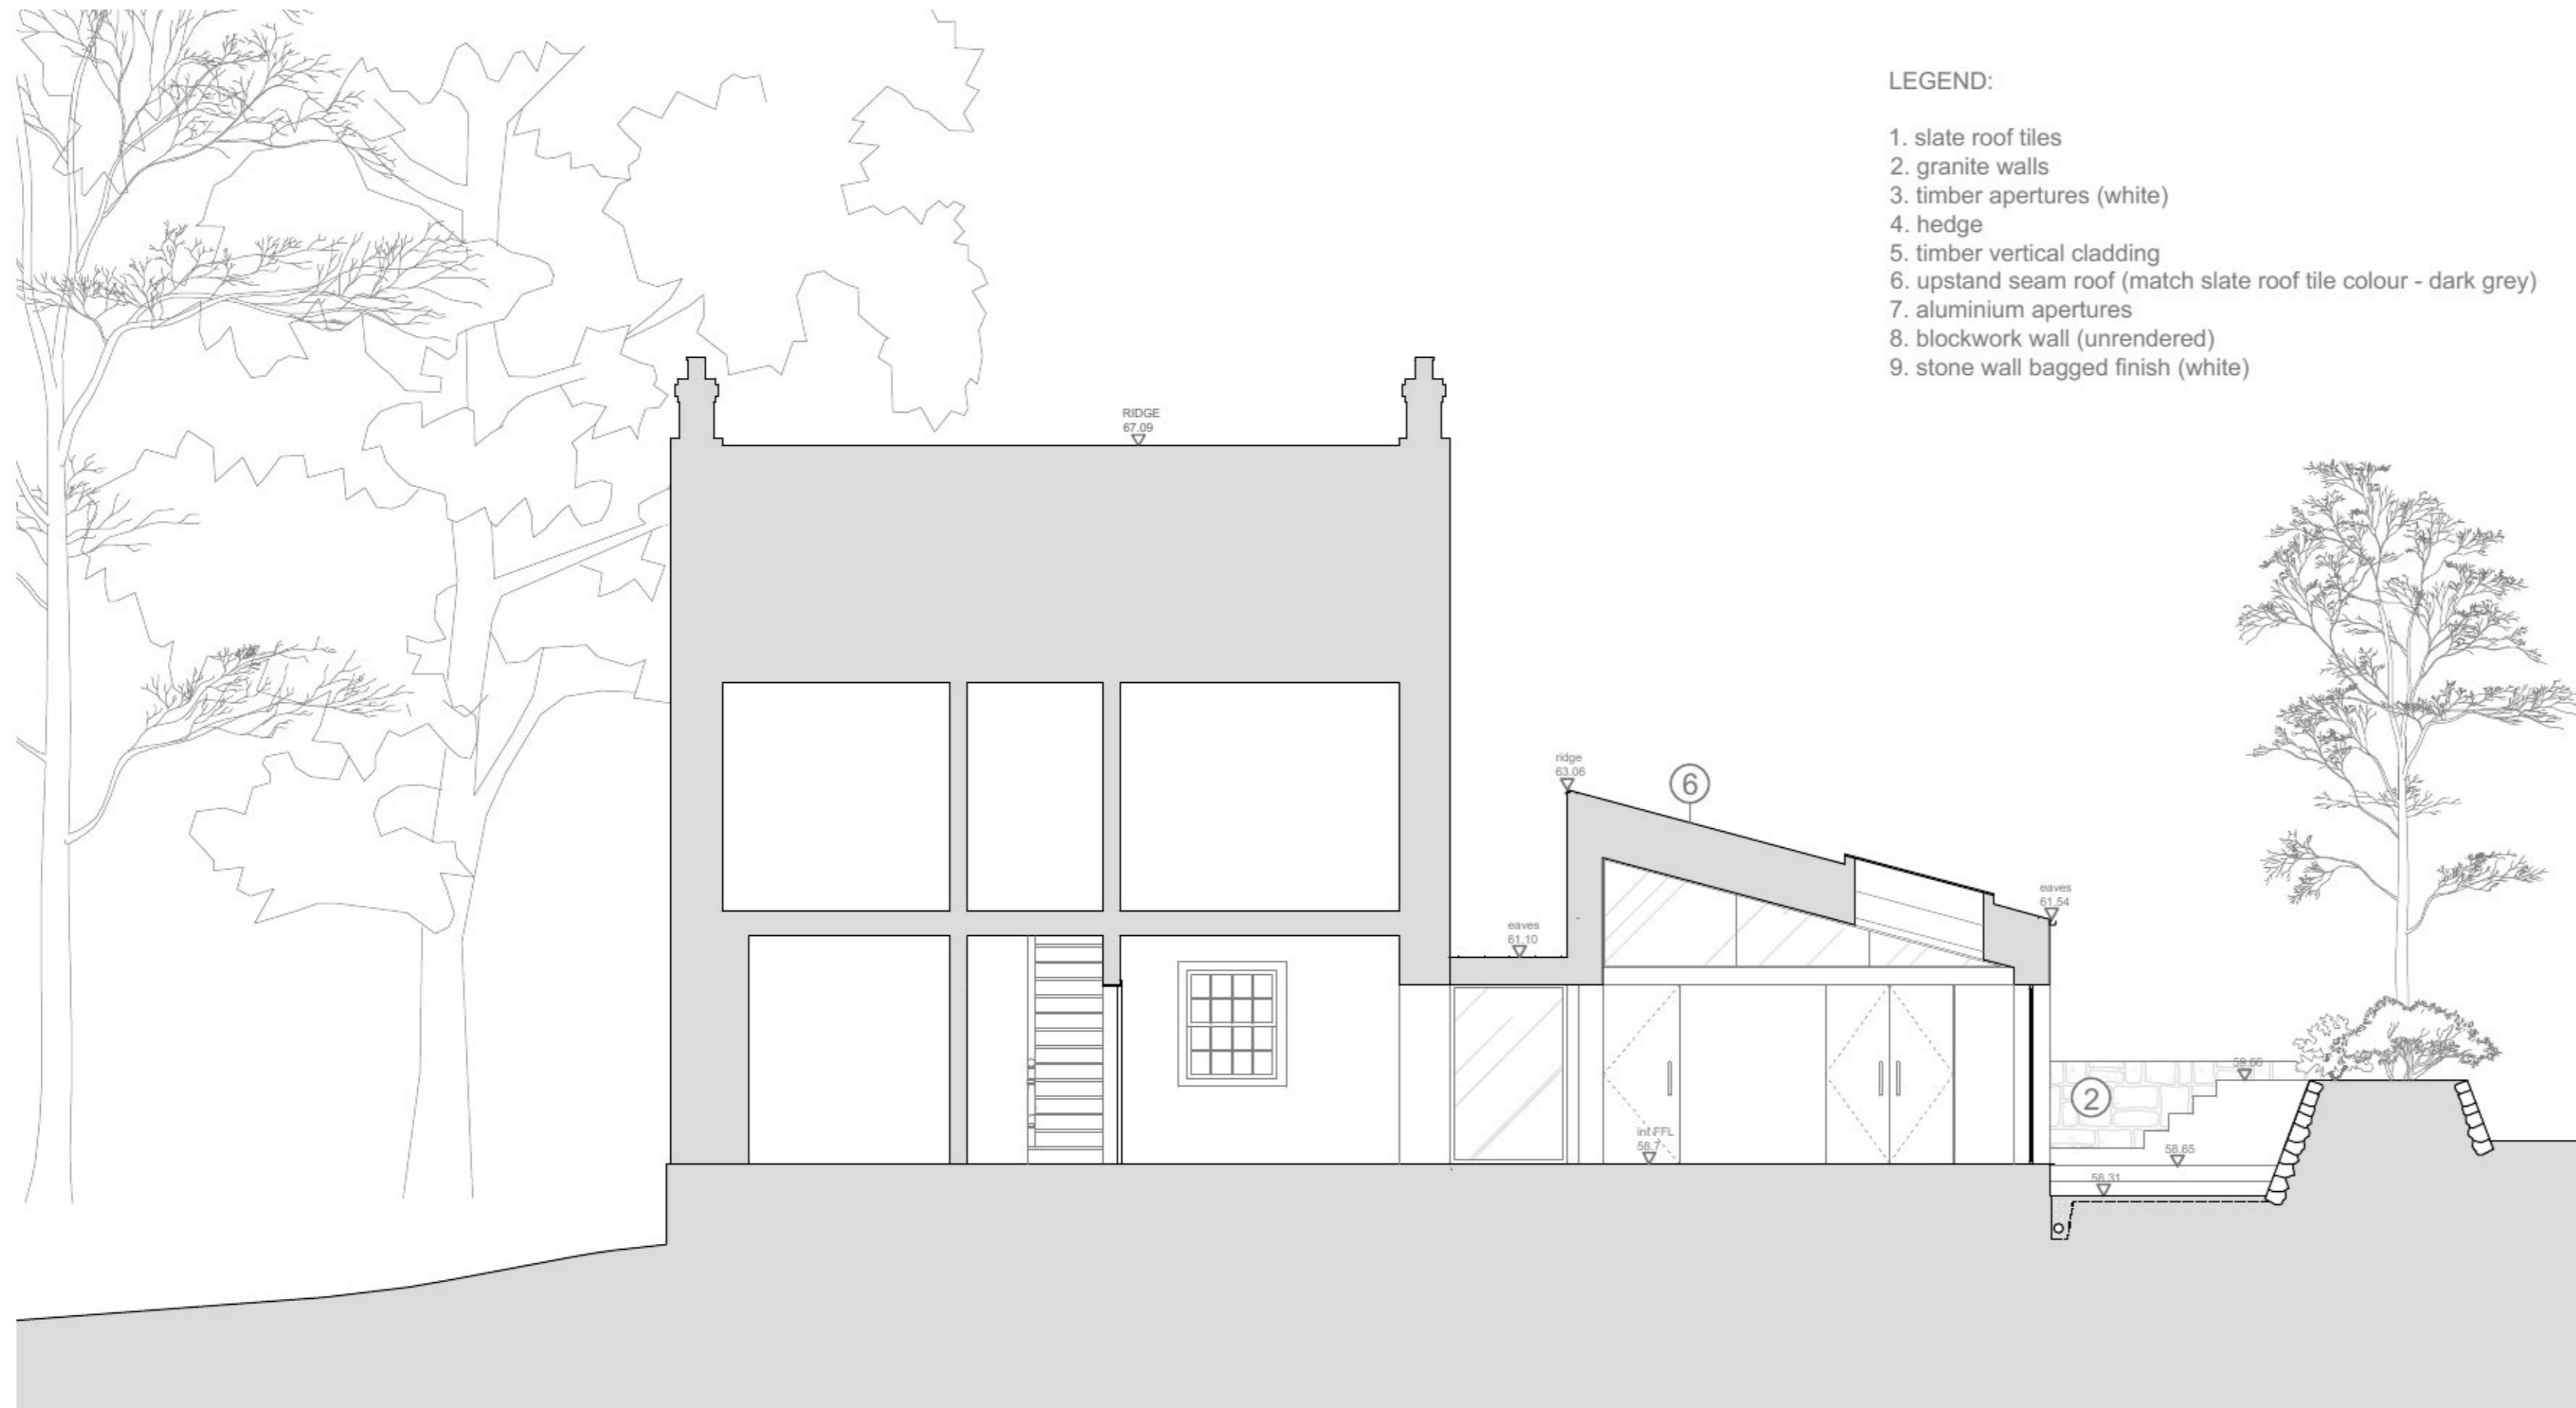

LEGEND:

1. slate roof tiles
2. granite walls
3. timber apertures (white)
4. hedge
5. timber vertical cladding
6. upstand seam roof (match slate roof tile colour - dark grey)
7. aluminium apertures
8. blockwork wall (unrendered)
9. stone wall bagged finish (white)

Proposed Section 1:100



Status  
**PLANNING**

Client Bernard and Mairi Vella

Address Polwartha Farmhouse  
Bowling Green Road  
Constantine  
TR11 5RP

Drawing Title Proposed Section

Scale 1:100 Drawn by BV

Date 21.02.21 Rev. .

Drawing No. V01-112.2021



Polwartha Farmhouse  
Bowling Green Road  
Constantine, TR11 5RP