


15 BOTANIC CRESECENT, GLASGOW G20 8QJ

colin simpson [projects]  
DEVELOPMENT ARCHITECTURE LANDSCAPE  
THE BDO HOUSE CRESCENT, 116 BONA STREET FLIC DIFE KY15 1JW



EXISTING

SCALE  
1:50@A4  
DRAWING NO.  
20 034-01

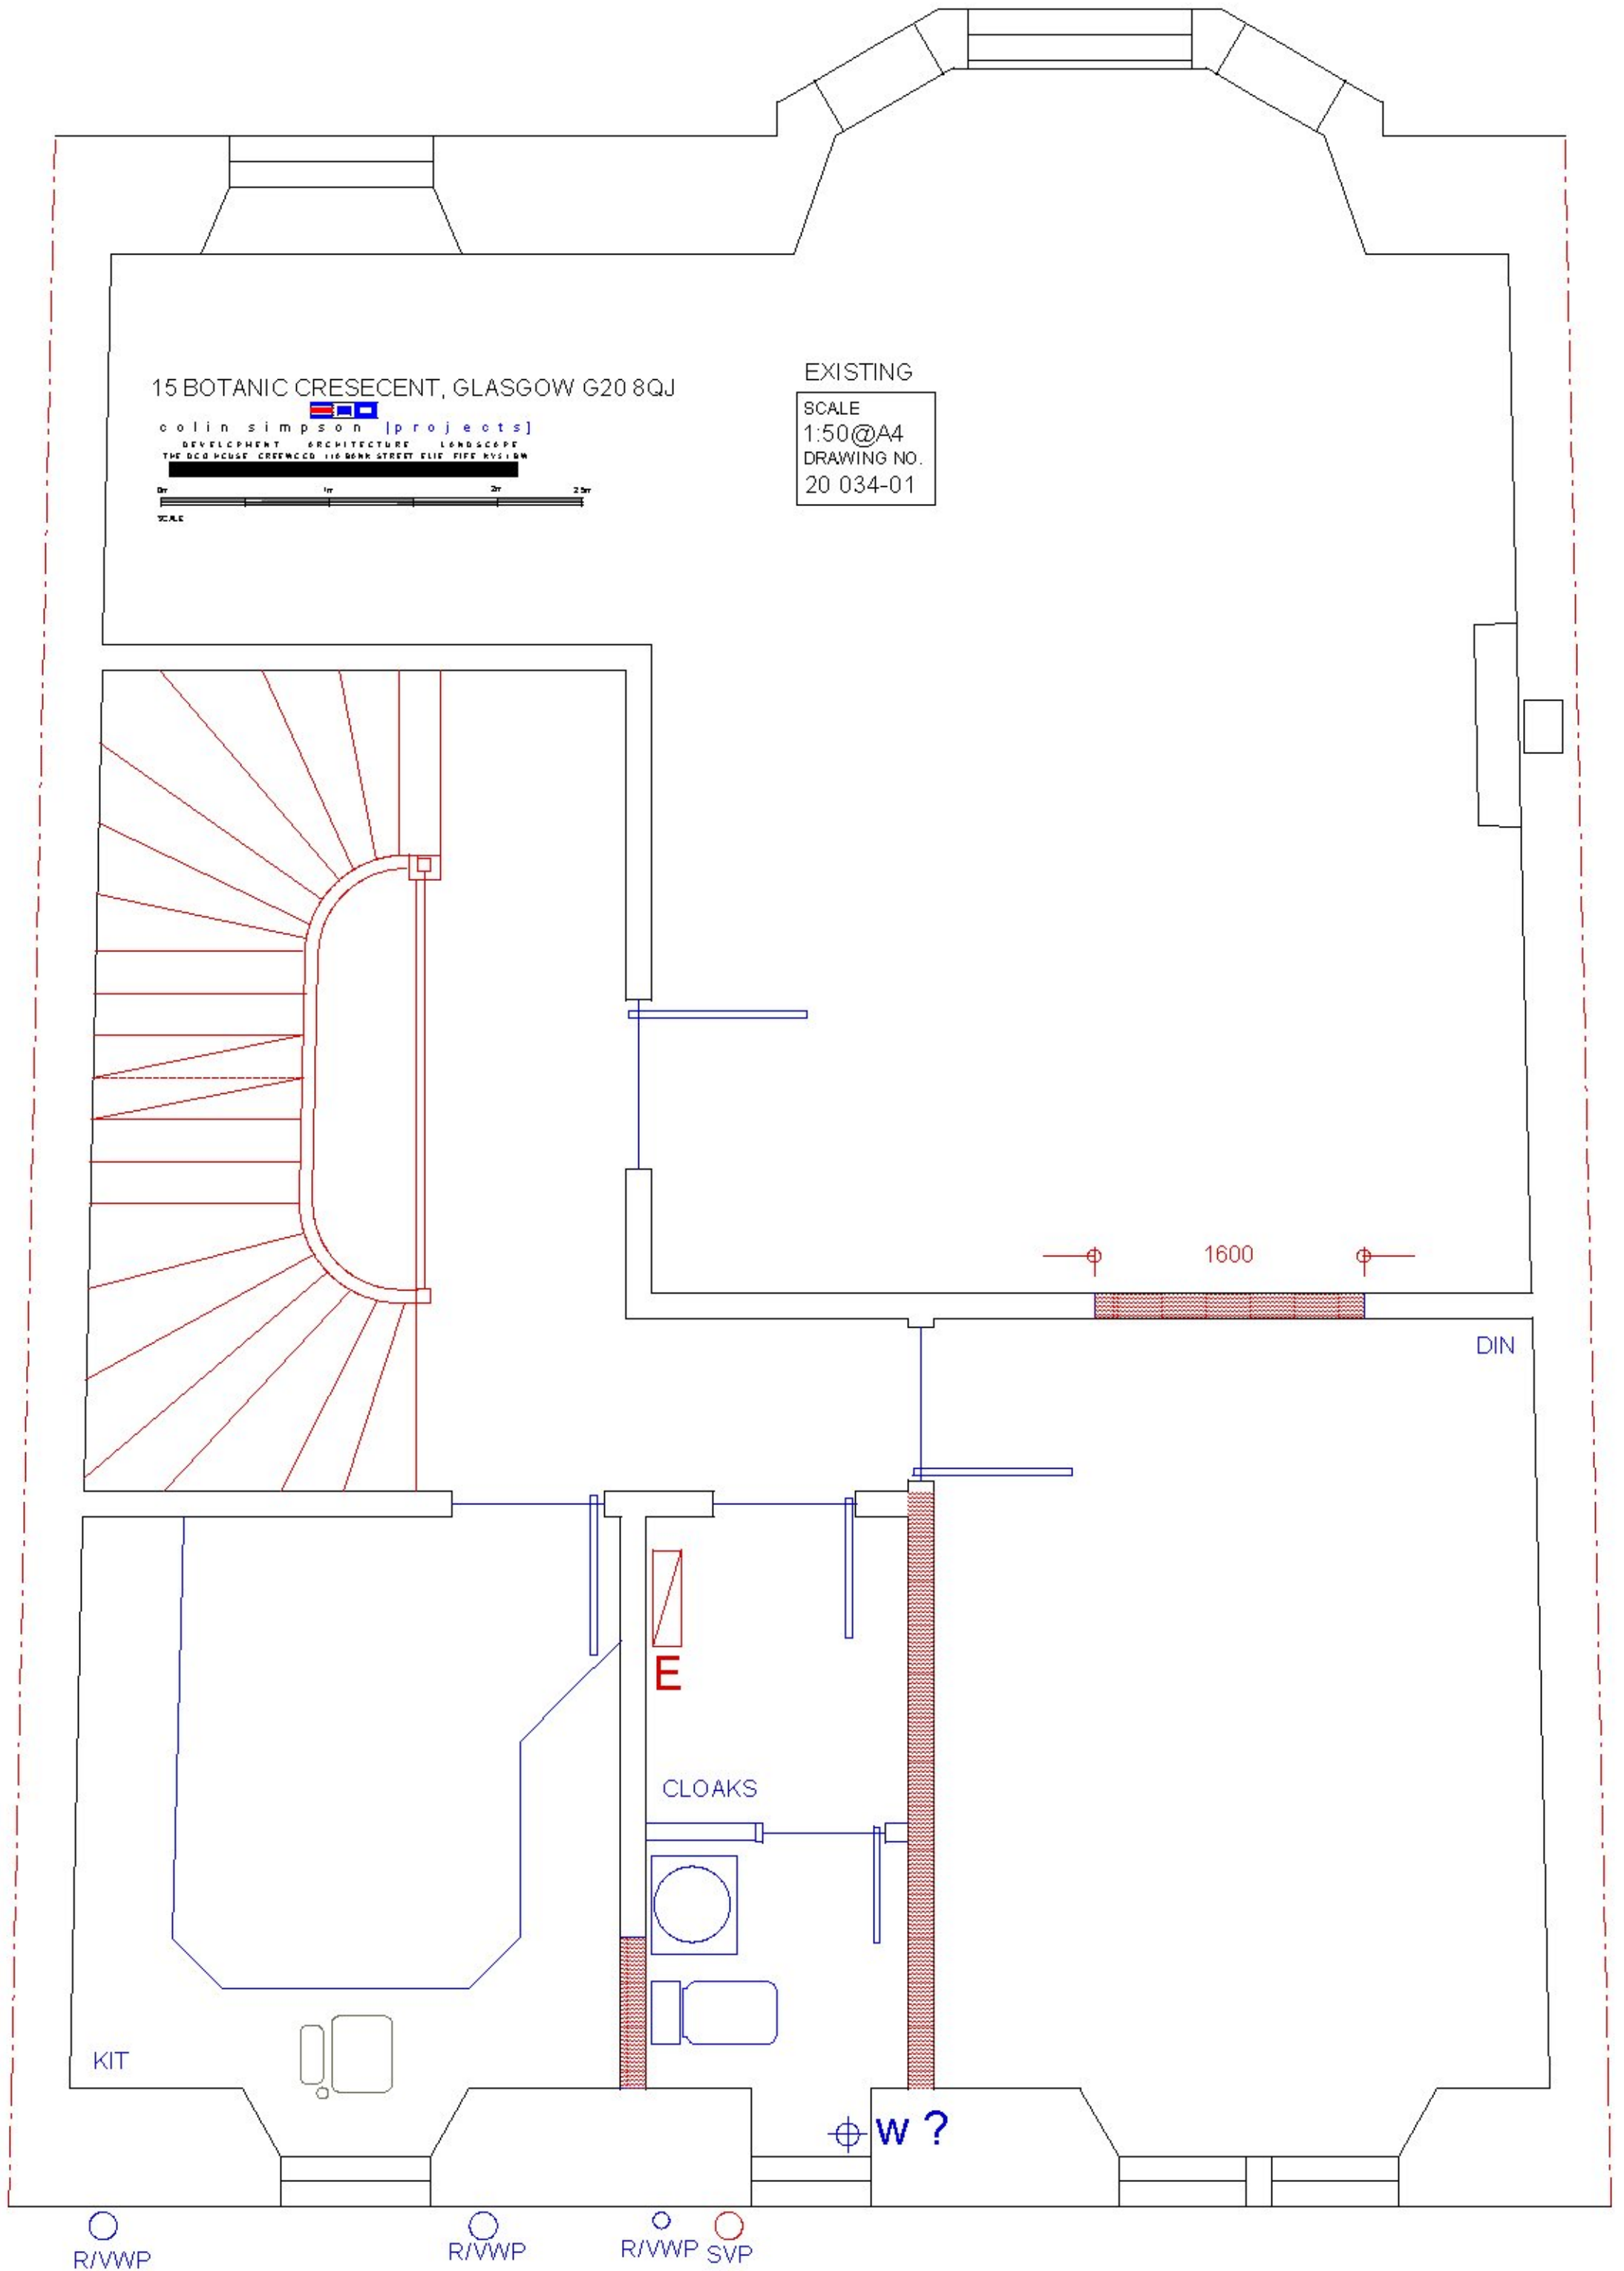

R/VWP

R/VWP

R/VWP

SVP