

GRASS AREA

REAR CURTILAGE AREA = 247m<sup>2</sup>

HARD SURFACE

MATURE TREE

GARAGE

DECKING

HARD SURFACE


GRASS AREA

4

23

1

CAMPBELL CRESCENT

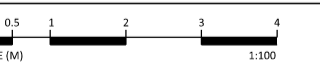

DO NOT SCALE FROM DRAWINGS  
 All dimensions to be checked on site by the contractor and any discrepancies to be notified to the Architect prior to works being commenced. Use figured dimensions only.

REV	DESCRIPTION	DATE

PROJECT 3 CAMPBELL CRESCENT			
DRAWING TITLE PROPOSED SITE PLAN			
SCALE 1:100 @ A1	DATE MAR 21	DRAWN GH	CHECK GH
DRAWING NUMBER L-02-007	REVISION -		