


Do not scale from this drawing. All dimensions to be checked on site. All omissions and discrepancies to be reported to the Architect immediately

This work is copyright and shall not be reproduced or used for any other purpose without the written permission of Squire and Partners.

— Planning Application Boundary Line

— PGPS Site Boundary Line

▨ Demolitions

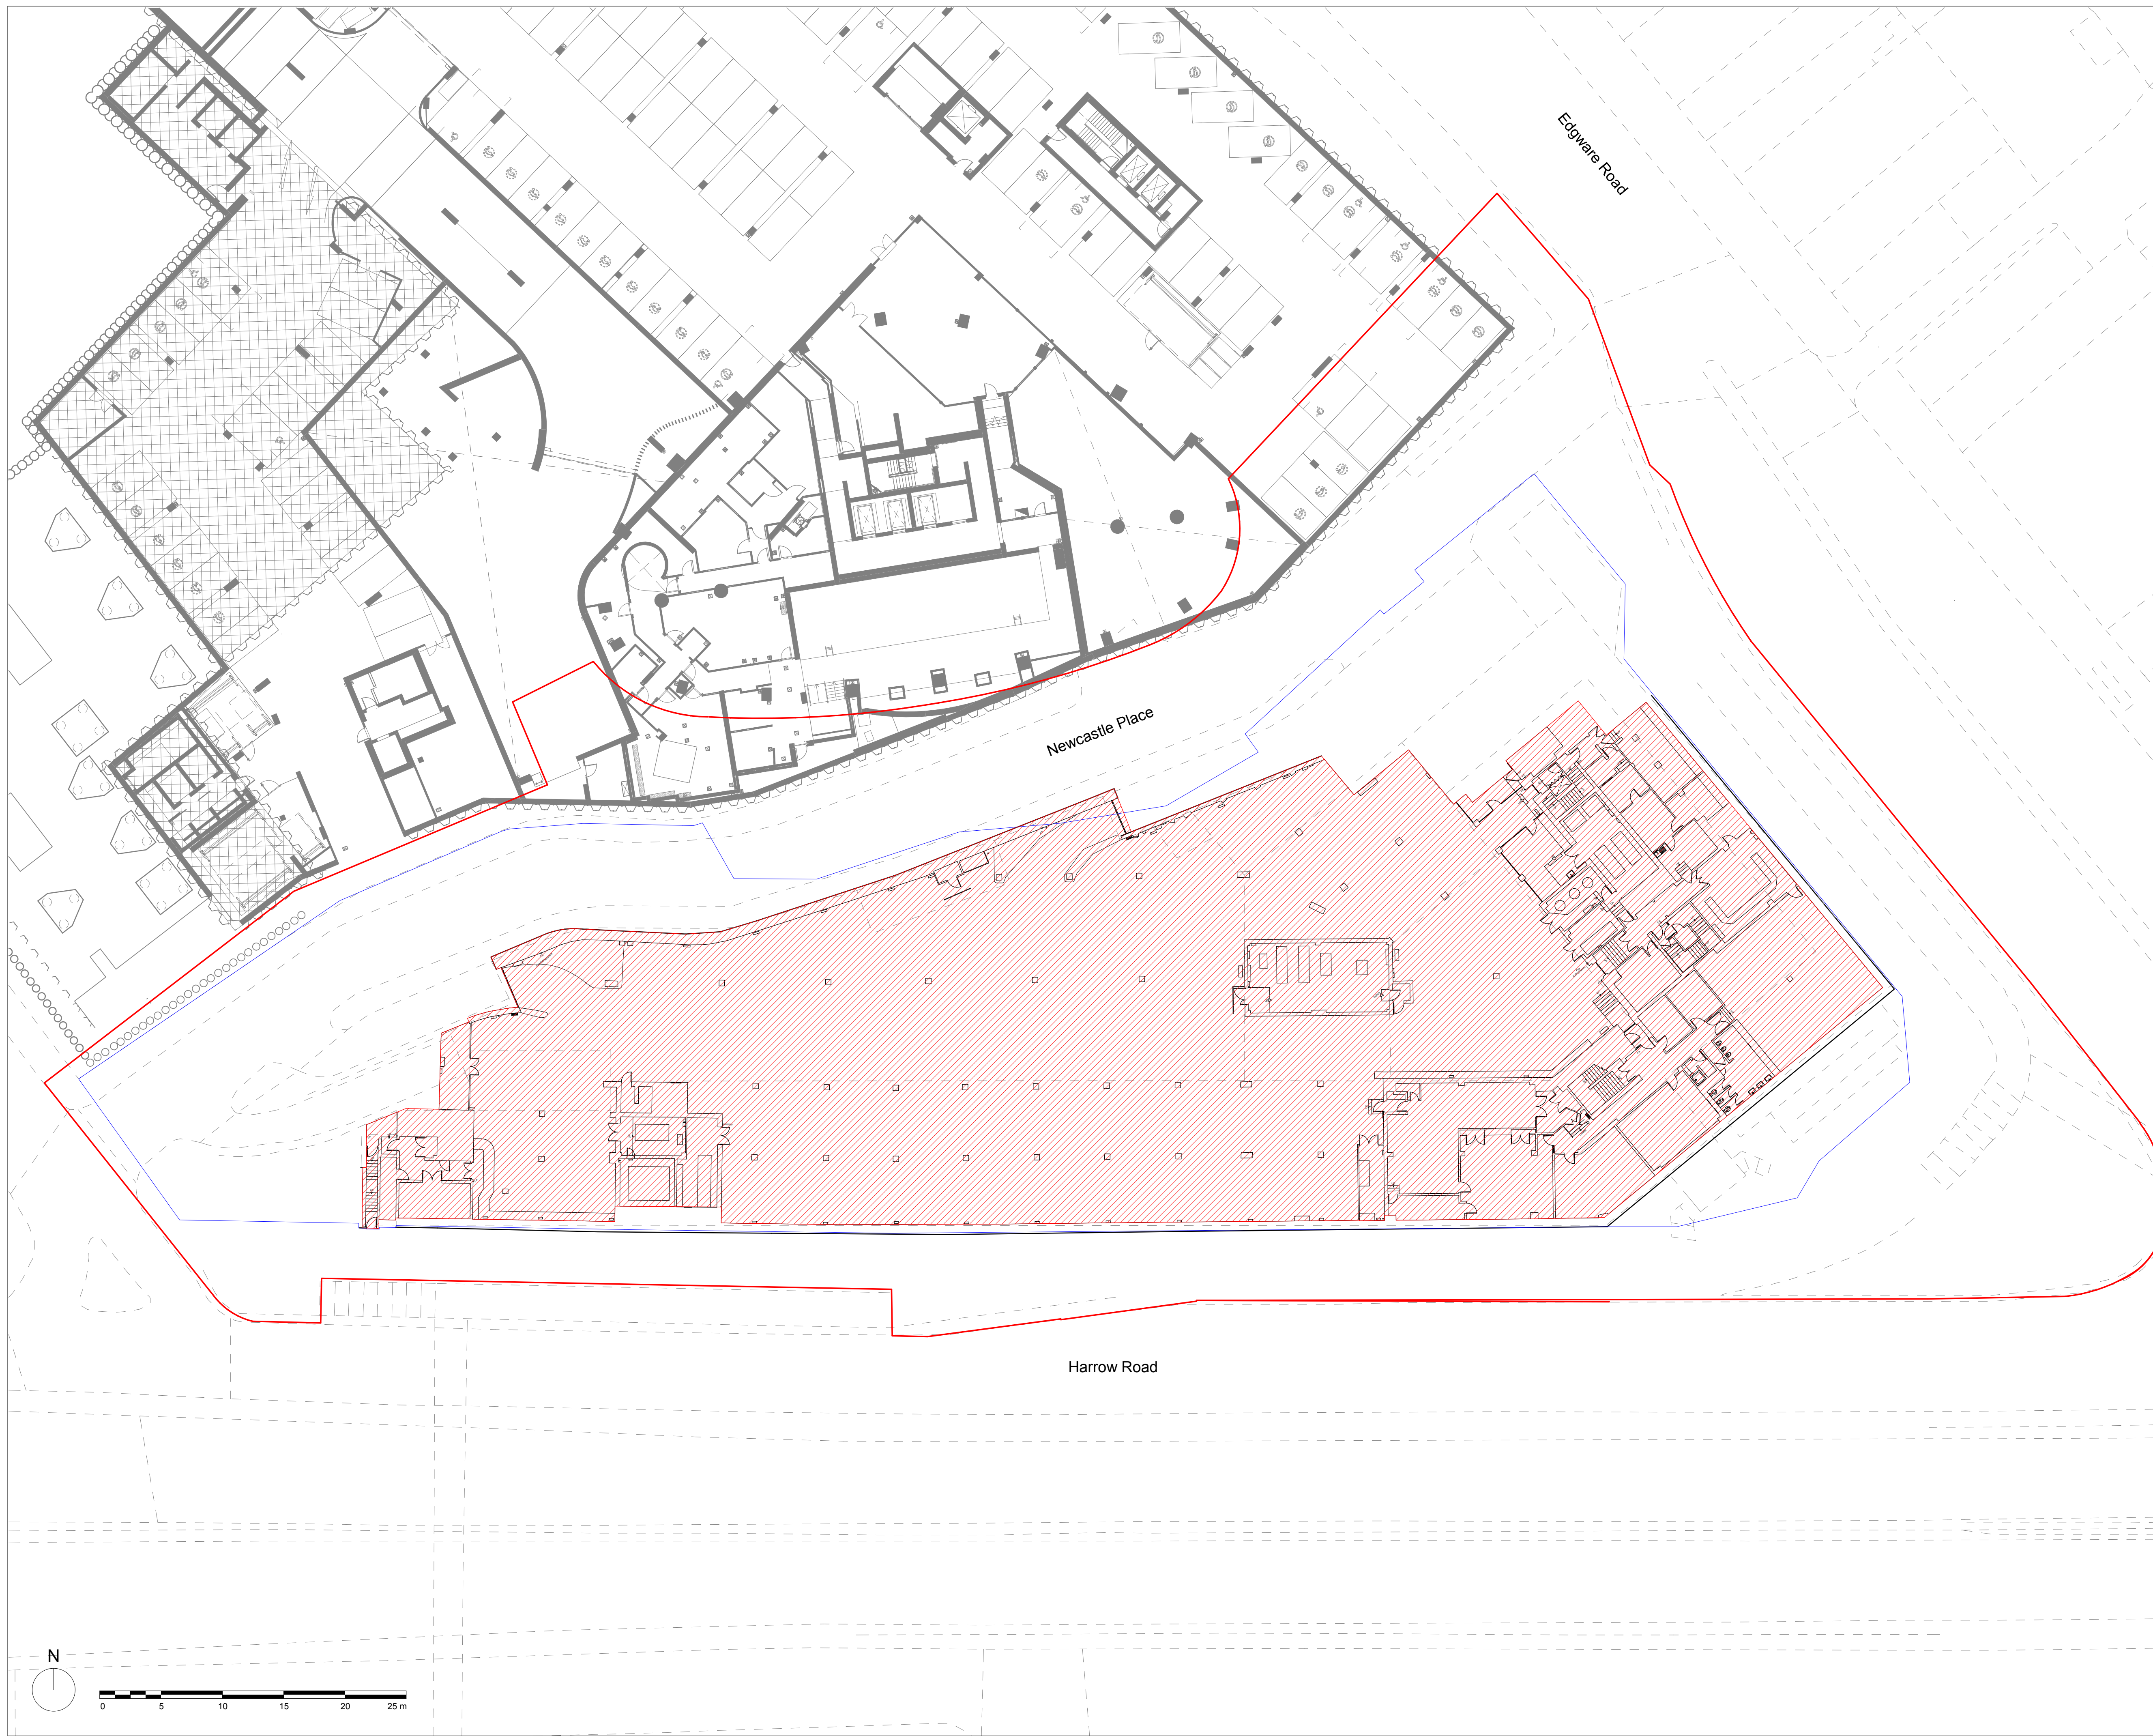

Issued for Planning Description	26/03/21 Date	P1 Chk	Rev
---------------------------------	---------------	--------	-----

SQUIRE & PARTNERS

Squire and Partners LLP
The Department Store
248 Ferndale Road, London SW9 8FR
T: 020 7278 5555

info@squireandpartners.com
www.squireandpartners.com

Project
Paddington Green Police Station
London, W2

Title
Demolition Basement Plan

Suitability	Status	Date	Scale @ ISO A1	Job Number
S2	For Information	26.03.21	1:250	15044
Drawing Number				Revision
15044-SQP-ZZ-B1-DP-A-PL01007				P1