





**Legend**

 Site Boundary

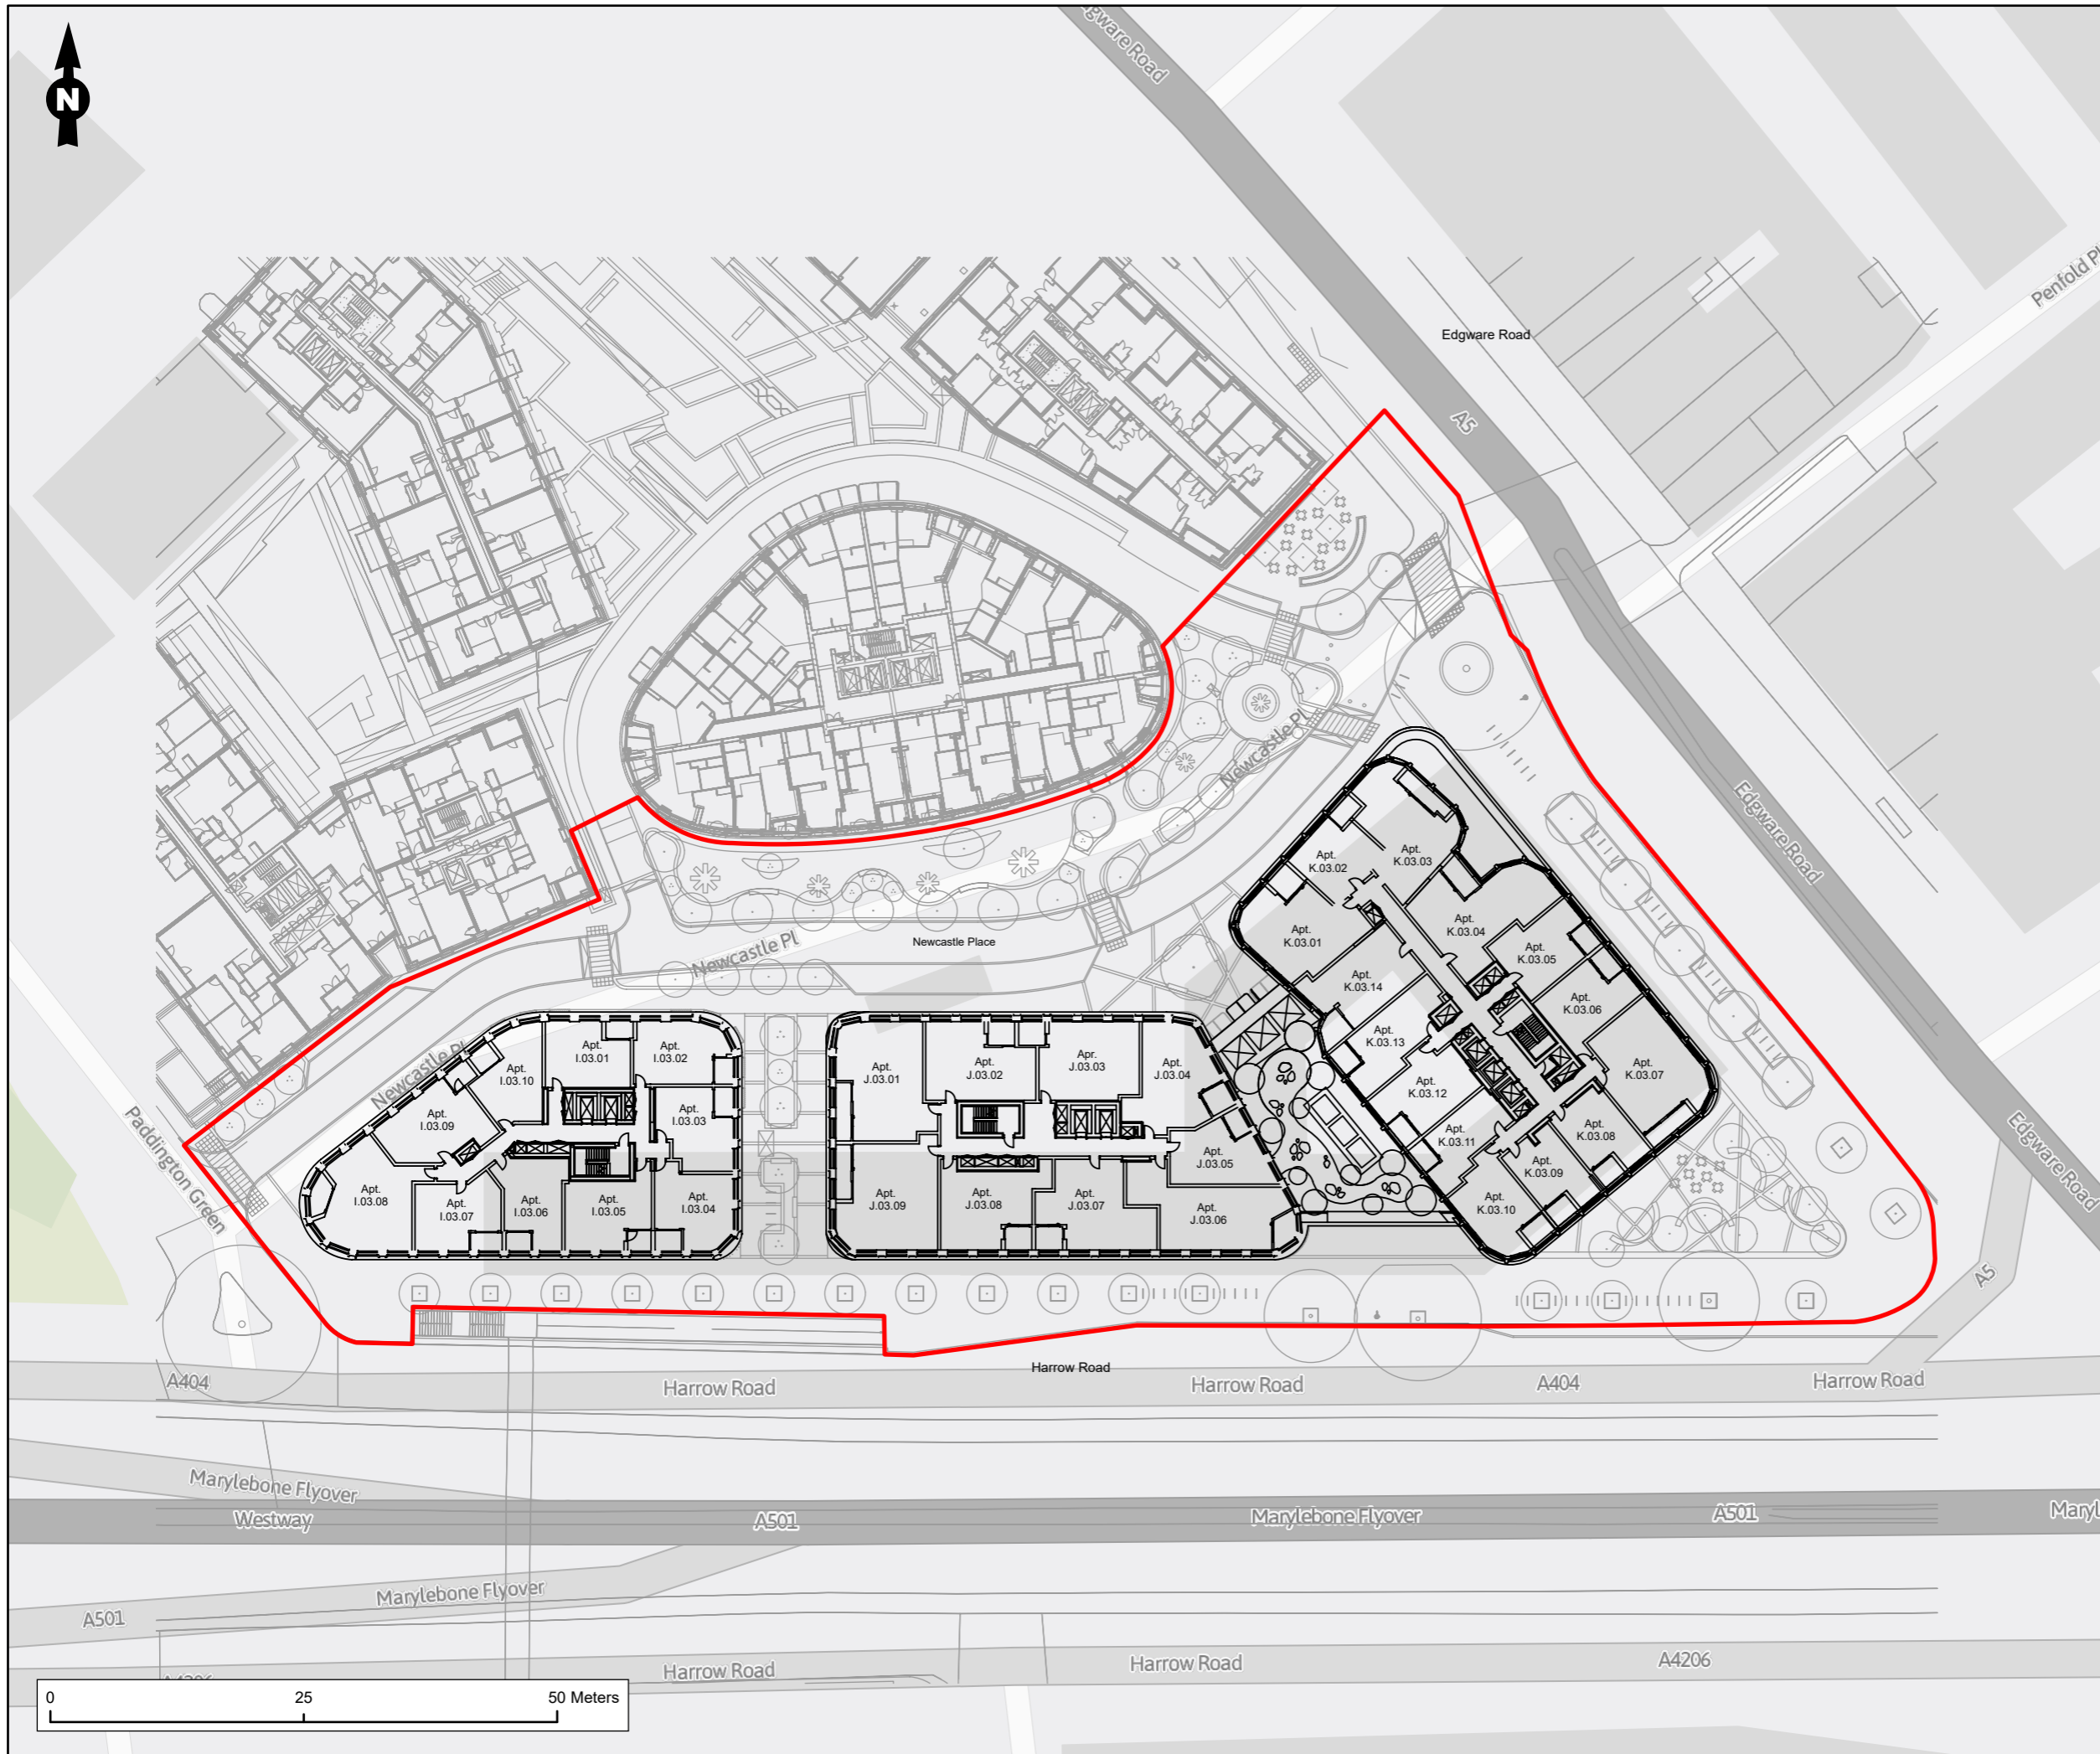


Figure Title  
**Proposed Typical Residential Floor Plan**


Project Name  
**Paddington Green Police Station**

Project Number <b>1620009008</b>	Figure No. <b>4</b>
-------------------------------------	------------------------

Date <b>March 2021</b>	Prepared By <b>AB</b>
---------------------------	--------------------------

Scale <b>1:625 @A3</b>	Issue <b>1</b>
---------------------------	-------------------

Client  
**Berkeley Homes (Central London) Ltd**

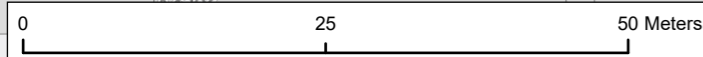

**APPENDIX 2**  
**SELECTED HISTORICAL MAPS**

# Historical Mapping Legends

## Ordnance Survey County Series and Ordnance Survey Plan 1:2,500

**Quarry**   **Gravel Pit**   **Sand Pit**  
**Clay Pit**   **Shingle**   **Refuse Heap**  
**Sloping Masonry**   **Flat Rock**  
**Marsh**   **Reeds**   **Osiers**  
**Rough Pasture**   **Furze**   **Wood**  
**Mixed Wood**   **Brushwood**   **Orchard**  
**Fir**   **Ford**   **Stepping Stones**  
**Ferry**   **Waterfall**   **Lock**  
**Trig. Station**   **Altitude at Trig. Station**  
**B.M. 325.9**   **Bench Mark**   **Surface Level**  
**Arrow denotes flow of water**   **Antiquities (site of)**  
**Cutting**   **Embankment**  
**Railway crossing Road**   **Level Crossing**   **Road crossing Railway**  
**Railway crossing River or Canal**   **Road over single stream**   **Road over River or Canal**  
**County Boundary (Geographical)**  
**County & Civil Parish Boundary**  
**Administrative County & Civil Parish Boundary**  
**County Borough Boundary (England)**  
**County Burgh Boundary (Scotland)**  
**Co. Boro. Bdy.**  
**Co. Burgh Bdy.**  
**BP BS** Boundary Post or Stone   **P.C.B** Police Call Box  
**B.R.** Bridle Road   **P** Pump  
**E.P** Electricity Pylon   **S.P** Signal Post  
**F.B.** Foot Bridge   **Sl** Sluice  
**F.P.** Foot Path   **Sp.** Spring  
**G.P** Guide Post or Board   **T.C.B** Telephone Call Box  
**M.S** Mile Stone   **Tr.** Trough  
**M.P M.R** Mooring Post or Ring   **W** Well

## Ordnance Survey Plan, Additional SIMs and Supply of Unpublished Survey Information 1:2,500 and 1:1,250

**Inactive Quarry, Chalk Pit or Clay Pit**   **Active Quarry, Chalk Pit or Clay Pit**  
**Rock**   **Boulders**  
**Cliff**   **Slopes**   **Top**  
**Roofed Building**   **Glazed Roof Building**  
**Sloping Masonry**   **Archway**  
**Non-Coniferous Tree (surveyed)**   **Coniferous Tree (surveyed)**  
**Non-Coniferous Trees (not surveyed)**   **Coniferous Trees (not surveyed)**  
**Orchard Tree**   **Scrub**   **Bracken**  
**Coppice, Osier**   **Reeds**   **Marsh, Saltings**  
**Rough Grassland**   **Heath**   **Culvert**  
**Direction of water flow**   **Bench Mark**   **Antiquity (site of)**  
**Cave Entrance**   **Triangulation Station**   **Electricity Pylon**  
**Electricity Transmission Line**  
**County Boundary (Geographical)**  
**County & Civil Parish Boundary**  
**Civil Parish Boundary**  
**Admin. County or County Bor. Boundary**  
**London Borough Boundary**  
**Symbol marking point where boundary mereing changes**  
**BH** Beer House   **P** Pillar, Pole or Post  
**BP, BS** Boundary Post or Stone   **PO** Post Office  
**Cn, C** Capstan, Crane   **PC** Public Convenience  
**Chy** Chimney   **PH** Public House  
**D Fn** Drinking Fountain   **Pp** Pump  
**EI P** Electricity Pillar or Post   **SB, S Br** Signal Box or Bridge  
**FAP** Fire Alarm Pillar   **SP, SL** Signal Post or Light  
**FB** Foot Bridge   **Spr** Spring  
**GP** Guide Post   **Tk** Tank or Track  
**H** Hydrant or Hydraulic   **TCB** Telephone Call Box  
**LC** Level Crossing   **TCP** Telephone Call Post  
**MH** Manhole   **Tr** Trough  
**MP** Mile Post or Mooring Post   **Wr Pt, Wr T** Water Point, Water Tap  
**MS** Mile Stone   **W** Well  
**NTL** Normal Tidal Limit   **Wd Pp** Wind Pump

## Large-Scale National Grid Data 1:2,500 and 1:1,250


**Cliff**   **Slopes**   **Top**  
**Rock**   **Rock (scattered)**  
**Boulders**   **Boulders (scattered)**  
**Positioned Boulder**   **Scree**  
**Non-Coniferous Tree (surveyed)**   **Coniferous Tree (surveyed)**  
**Non-Coniferous Trees (not surveyed)**   **Coniferous Trees (not surveyed)**  
**Orchard Tree**   **Scrub**   **Bracken**  
**Coppice, Osier**   **Reeds**   **Marsh, Saltings**  
**Rough Grassland**   **Heath**   **Culvert**  
**Direction of water flow**   **Triangulation Station**   **Antiquity (site of)**  
**Electricity Transmission Line**   **Electricity Pylon**  
**B.M. 231.60m** Bench Mark   **Buildings with Building Seed**  
**Roofed Building**   **Glazed Roof Building**  
**Civil parish/community boundary**  
**District boundary**  
**County boundary**  
**Boundary post/stone**  
**Boundary mereing symbol (note: these always appear in opposed pairs or groups of three)**  
**Bks** Barracks   **P** Pillar, Pole or Post  
**Bty** Battery   **PO** Post Office  
**Cemy** Cemetery   **PC** Public Convenience  
**Chy** Chimney   **Pp** Pump  
**Cis** Cistern   **Ppg Sta** Pumping Station  
**Dismtd Rly** Dismantled Railway   **PW** Place of Worship  
**EI Gen Sta** Electricity Generating Station   **Sewage Ppg Sta** Sewage Pumping Station  
**EI P** Electricity Pole, Pillar   **SB, S Br** Signal Box or Bridge  
**EI Sub Sta** Electricity Sub Station   **SP, SL** Signal Post or Light  
**FB** Filter Bed   **Spr** Spring  
**Fn / D Fn** Fountain / Drinking Ftn.   **Tk** Tank or Track  
**Gas Gov** Gas Valve Compound   **Tr** Trough  
**GVC** Gas Governor   **Wd Pp** Wind Pump  
**GP** Guide Post   **Wr Pt, Wr T** Water Point, Water Tap  
**MH** Manhole   **Wks** Works (building or area)  
**MP, MS** Mile Post or Mile Stone   **W** Well



## Historical Mapping & Photography included:

Mapping Type	Scale	Date	Pg
London	1:2,500	1869 - 1880	2
London	1:2,500	1896	3
London	1:2,500	1915 - 1916	4
London	1:2,500	1936	5
Historical Aerial Photography	1:1,250	1946 - 1949	6
Ordnance Survey Plan	1:1,250	1953 - 1954	7
Additional SIMs	1:1,250	1953 - 1987	8
Ordnance Survey Plan	1:2,500	1954 - 1956	9
Additional SIMs	1:2,500	1955	10
Ordnance Survey Plan	1:1,250	1962 - 1975	11
Ordnance Survey Plan	1:1,250	1969 - 1974	12
Supply of Unpublished Survey Information	1:1,250	1973	13
Additional SIMs	1:1,250	1986 - 1990	14
Ordnance Survey Plan	1:1,250	1987	15
Large-Scale National Grid Data	1:1,250	1991	16
Large-Scale National Grid Data	1:1,250	1992 - 1993	17
Large-Scale National Grid Data	1:1,250	1994	18
Large-Scale National Grid Data	1:1,250	1996	19
Historical Aerial Photography	1:2,500	1999	20

## Historical Map - Segment A13

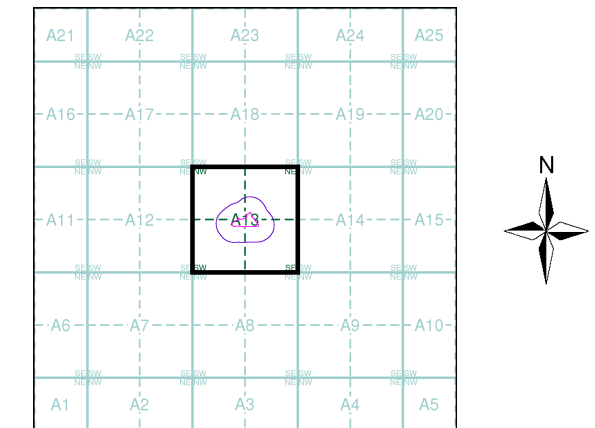

## Order Details

Order Number: 258300880\_1\_1  
 Customer Ref: 1620009008  
 National Grid Reference: 526930, 181750  
 Slice: A  
 Site Area (Ha): 0.83  
 Search Buffer (m): 100

## Site Details

Metropolitan Police, Paddington Green Police Station, 4, Harrow Road, LONDON, W2 1XJ



Tel: 0844 844 9952  
 Fax: 0844 844 9951  
 Web: www.envirocheck.co.uk



### London

Published 1869 - 1880


Source map scale - 1:2,500

The historical maps shown were reproduced from maps predominantly held at the scale adopted for England, Wales and Scotland in the 1840's. In 1854 the 1:2,500 scale was adopted for mapping urban areas and by 1896 it covered the whole of what were considered to be the cultivated parts of Great Britain. The published date given below is often some years later than the surveyed date. Before 1938, all OS maps were based on the Cassini Projection, with independent surveys of a single county or group of counties, giving rise to significant inaccuracies in outlying areas.

### Map Name(s) and Date(s)

024_00	1880	1:2,500
033_00	1869	1:2,500

### Historical Map - Segment A13

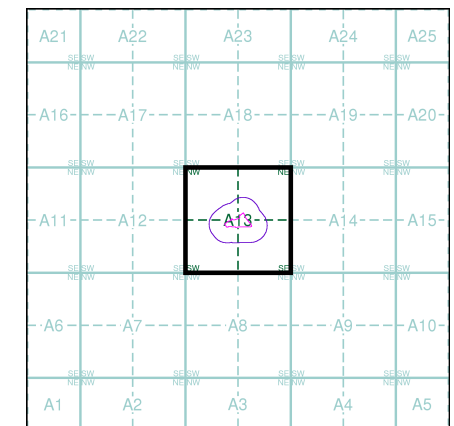

### Order Details

Order Number: 258300880\_1\_1  
 Customer Ref: 1620009008  
 National Grid Reference: 526930, 181750  
 Slice: A  
 Site Area (Ha): 0.83  
 Search Buffer (m): 100

### Site Details

Metropolitan Police, Paddington Green Police Station, 4, Harrow Road, LONDON, W2 1XJ



Tel: 0844 844 9952  
 Fax: 0844 844 9951  
 Web: www.envirocheck.co.uk







**London**  
**Published 1896**  
**Source map scale - 1:2,500**

The historical maps shown were reproduced from maps predominantly held at the scale adopted for England, Wales and Scotland in the 1840's. In 1854 the 1:2,500 scale was adopted for mapping urban areas and by 1896 it covered the whole of what were considered to be the cultivated parts of Great Britain. The published date given below is often some years later than the surveyed date. Before 1938, all OS maps were based on the Cassini Projection, with independent surveys of a single county or group of counties, giving rise to significant inaccuracies in outlying areas.

**Map Name(s) and Date(s)**

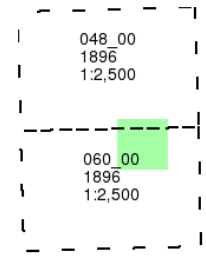


**Historical Map - Segment A13**

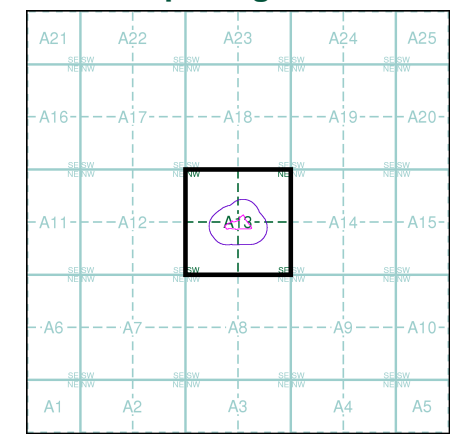

**Order Details**  
 Order Number: 258300880\_1\_1  
 Customer Ref: 1620009008  
 National Grid Reference: 526930, 181750  
 Slice: A  
 Site Area (Ha): 0.83  
 Search Buffer (m): 100

**Site Details**  
 Metropolitan Police, Paddington Green Police Station, 4, Harrow Road, LONDON, W2 1XJ

**Landmark**  
 INFORMATION GROUP  
 Tel: 0844 844 9952  
 Fax: 0844 844 9951  
 Web: www.envirocheck.co.uk

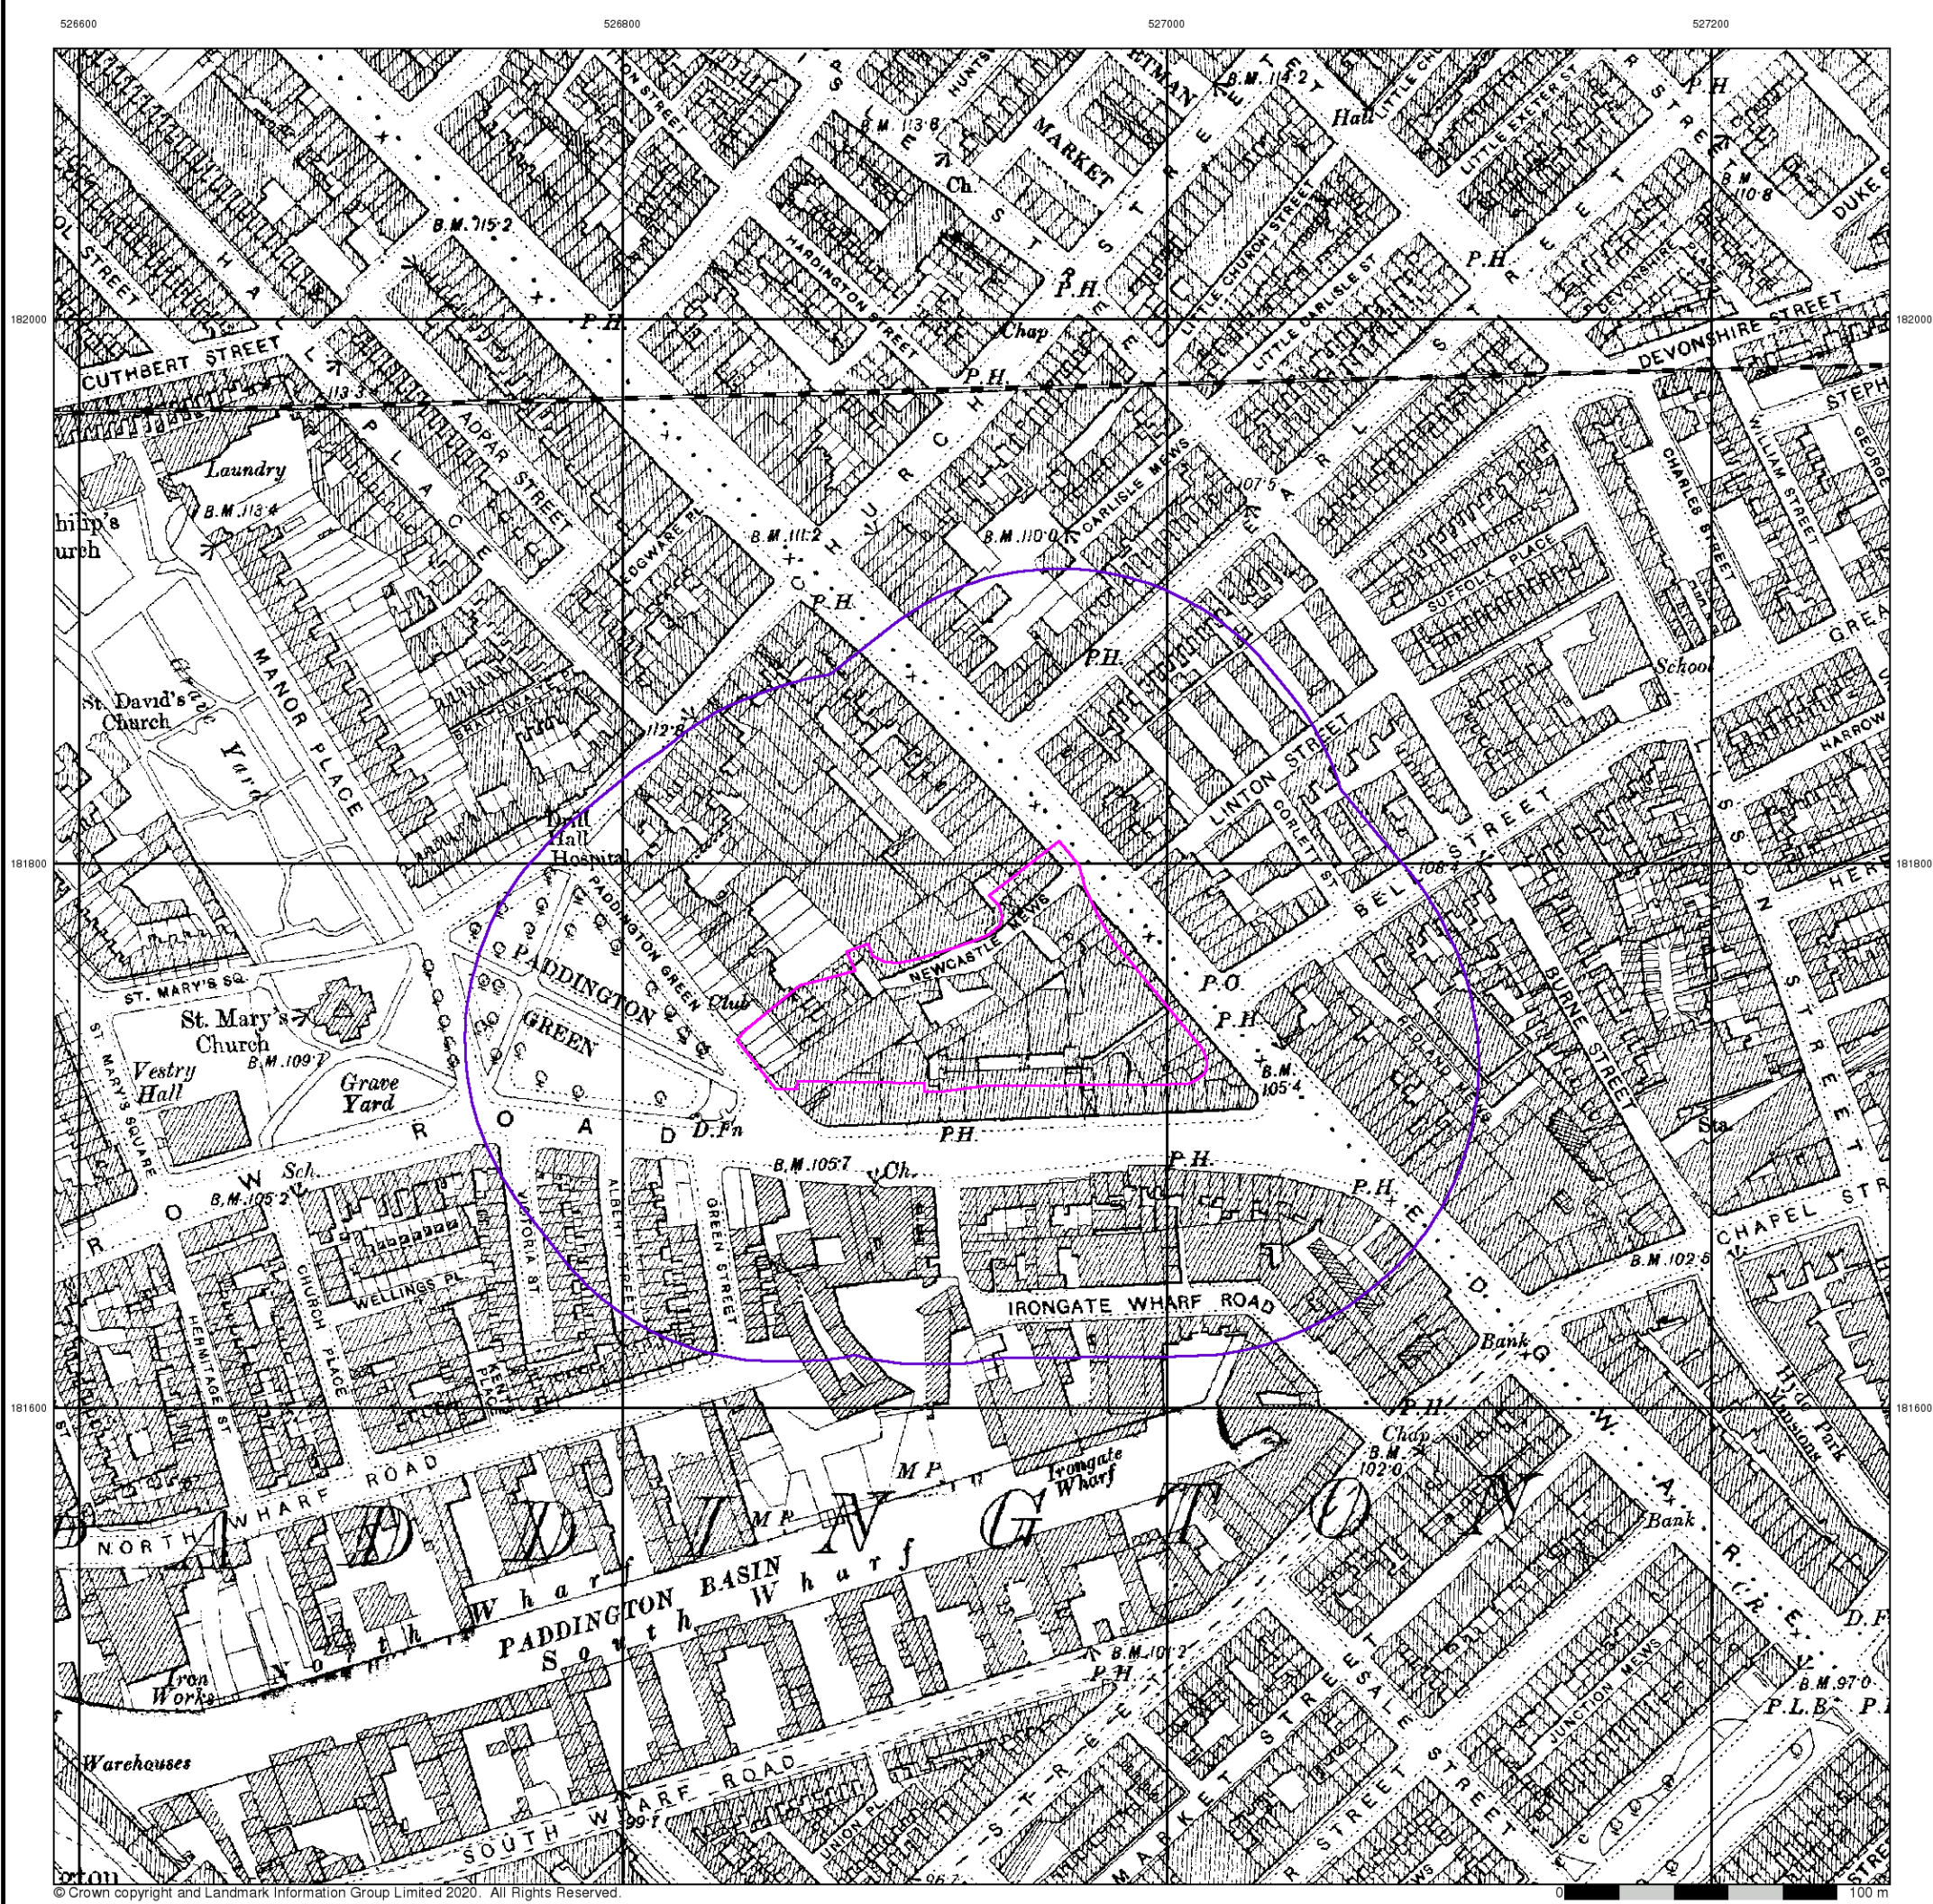



### London

Published 1915 - 1916


Source map scale - 1:2,500

The historical maps shown were reproduced from maps predominantly held at the scale adopted for England, Wales and Scotland in the 1840's. In 1854 the 1:2,500 scale was adopted for mapping urban areas and by 1896 it covered the whole of what were considered to be the cultivated parts of Great Britain. The published date given below is often some years later than the surveyed date. Before 1938, all OS maps were based on the Cassini Projection, with independent surveys of a single county or group of counties, giving rise to significant inaccuracies in outlying areas.

### Map Name(s) and Date(s)

004_08
1915
1:2,500
004_12
1916
1:2,500

### Historical Map - Segment A13

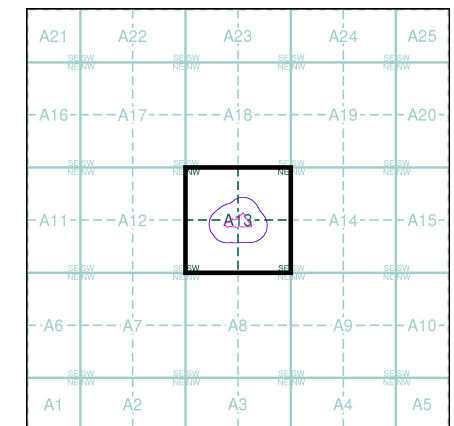

### Order Details


Order Number: 258300880\_1\_1  
 Customer Ref: 1620009008  
 National Grid Reference: 526930, 181750  
 Slice: A  
 Site Area (Ha): 0.83  
 Search Buffer (m): 100

### Site Details

Metropolitan Police, Paddington Green Police Station, 4, Harrow Road, LONDON, W2 1XJ



Tel: 0844 844 9952  
 Fax: 0844 844 9951  
 Web: www.envirocheck.co.uk

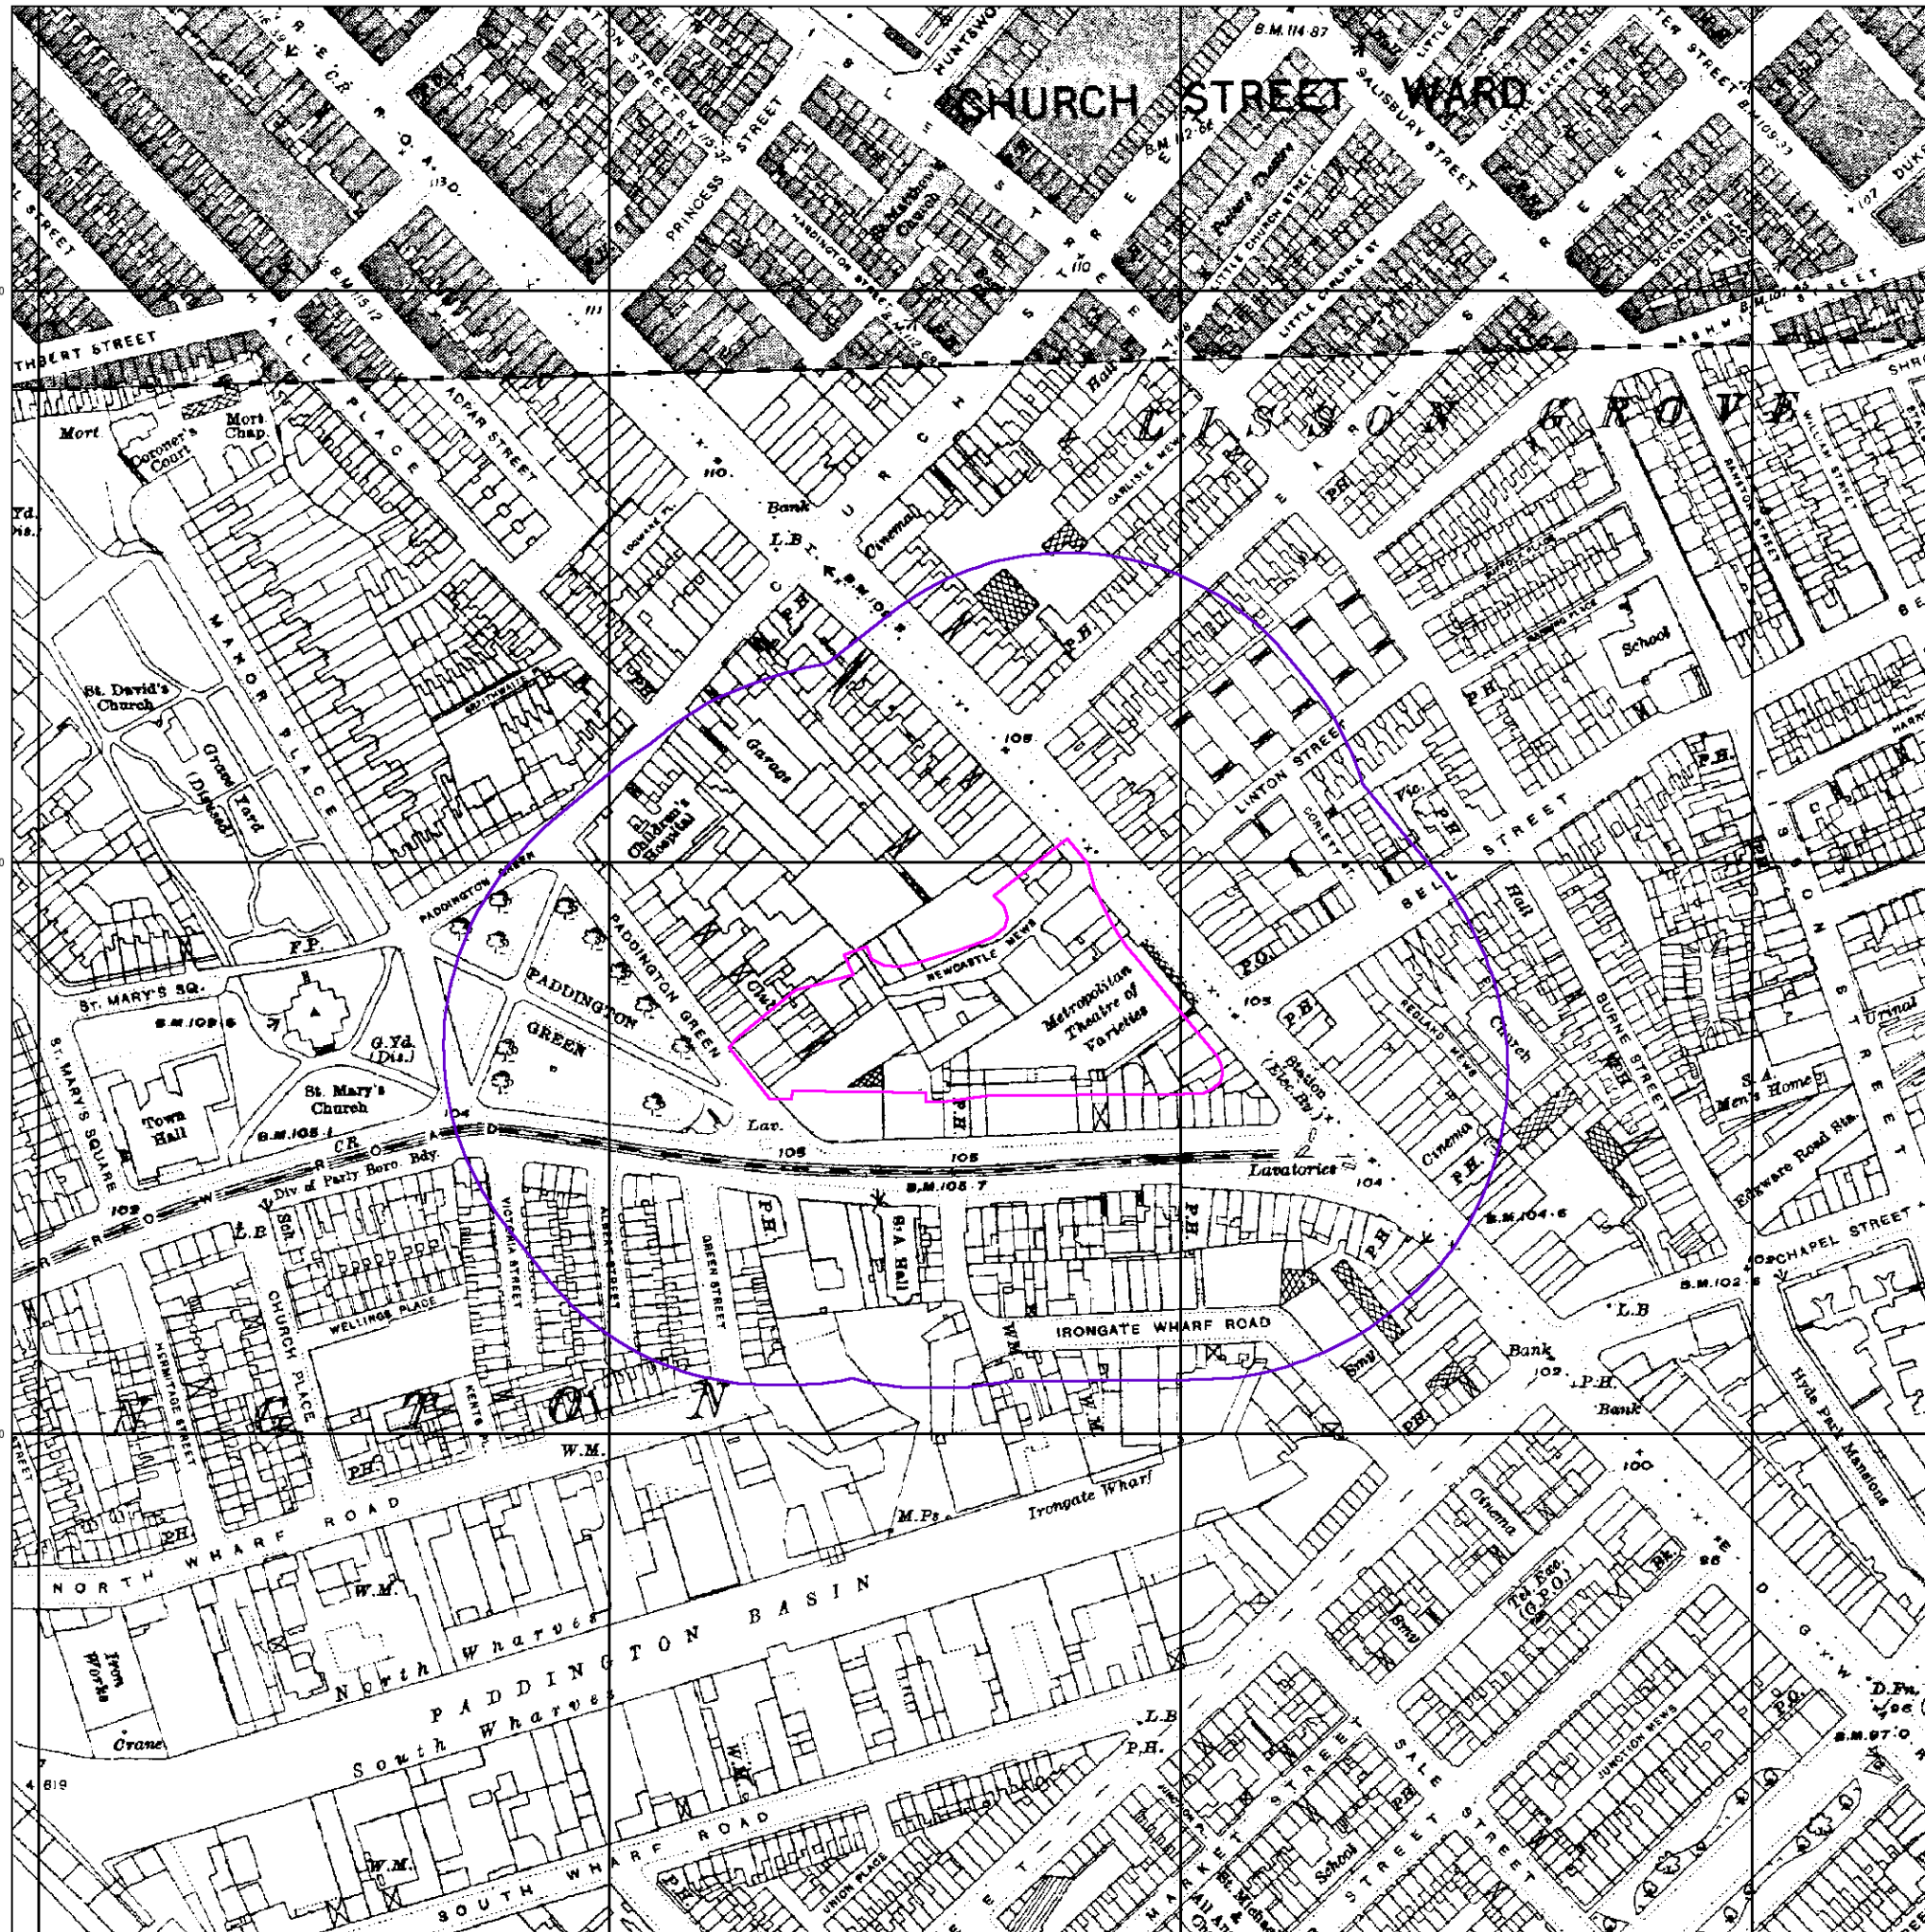




London

Published 1936


Source map scale - 1:2,500

The historical maps shown were reproduced from maps predominantly held at the scale adopted for England, Wales and Scotland in the 1840's. In 1854 the 1:2,500 scale was adopted for mapping urban areas and by 1896 it covered the whole of what were considered to be the cultivated parts of Great Britain. The published date given below is often some years later than the surveyed date. Before 1938, all OS maps were based on the Cassini Projection, with independent surveys of a single county or group of counties, giving rise to significant inaccuracies in outlying areas.

Map Name(s) and Date(s)

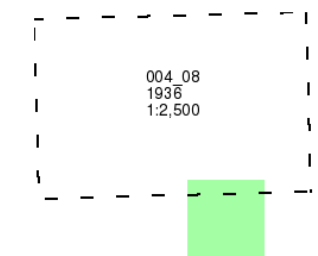

Historical Map - Segment A13

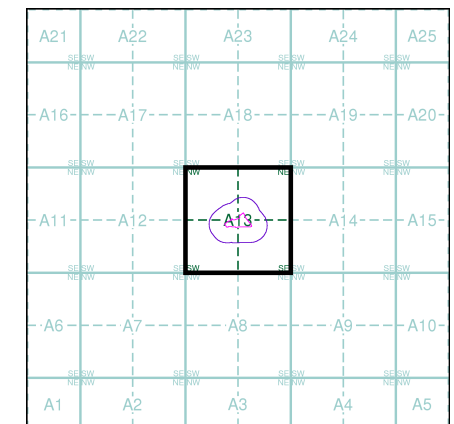

Order Details


Order Number: 258300880\_1\_1  
Customer Ref: 1620009008  
National Grid Reference: 526930, 181750  
Slice: A  
Site Area (Ha): 0.83  
Search Buffer (m): 100

Site Details

Metropolitan Police, Paddington Green Police Station, 4, Harrow Road, LONDON, W2 1XJ



Tel: 0844 844 9952  
Fax: 0844 844 9951  
Web: www.envirocheck.co.uk

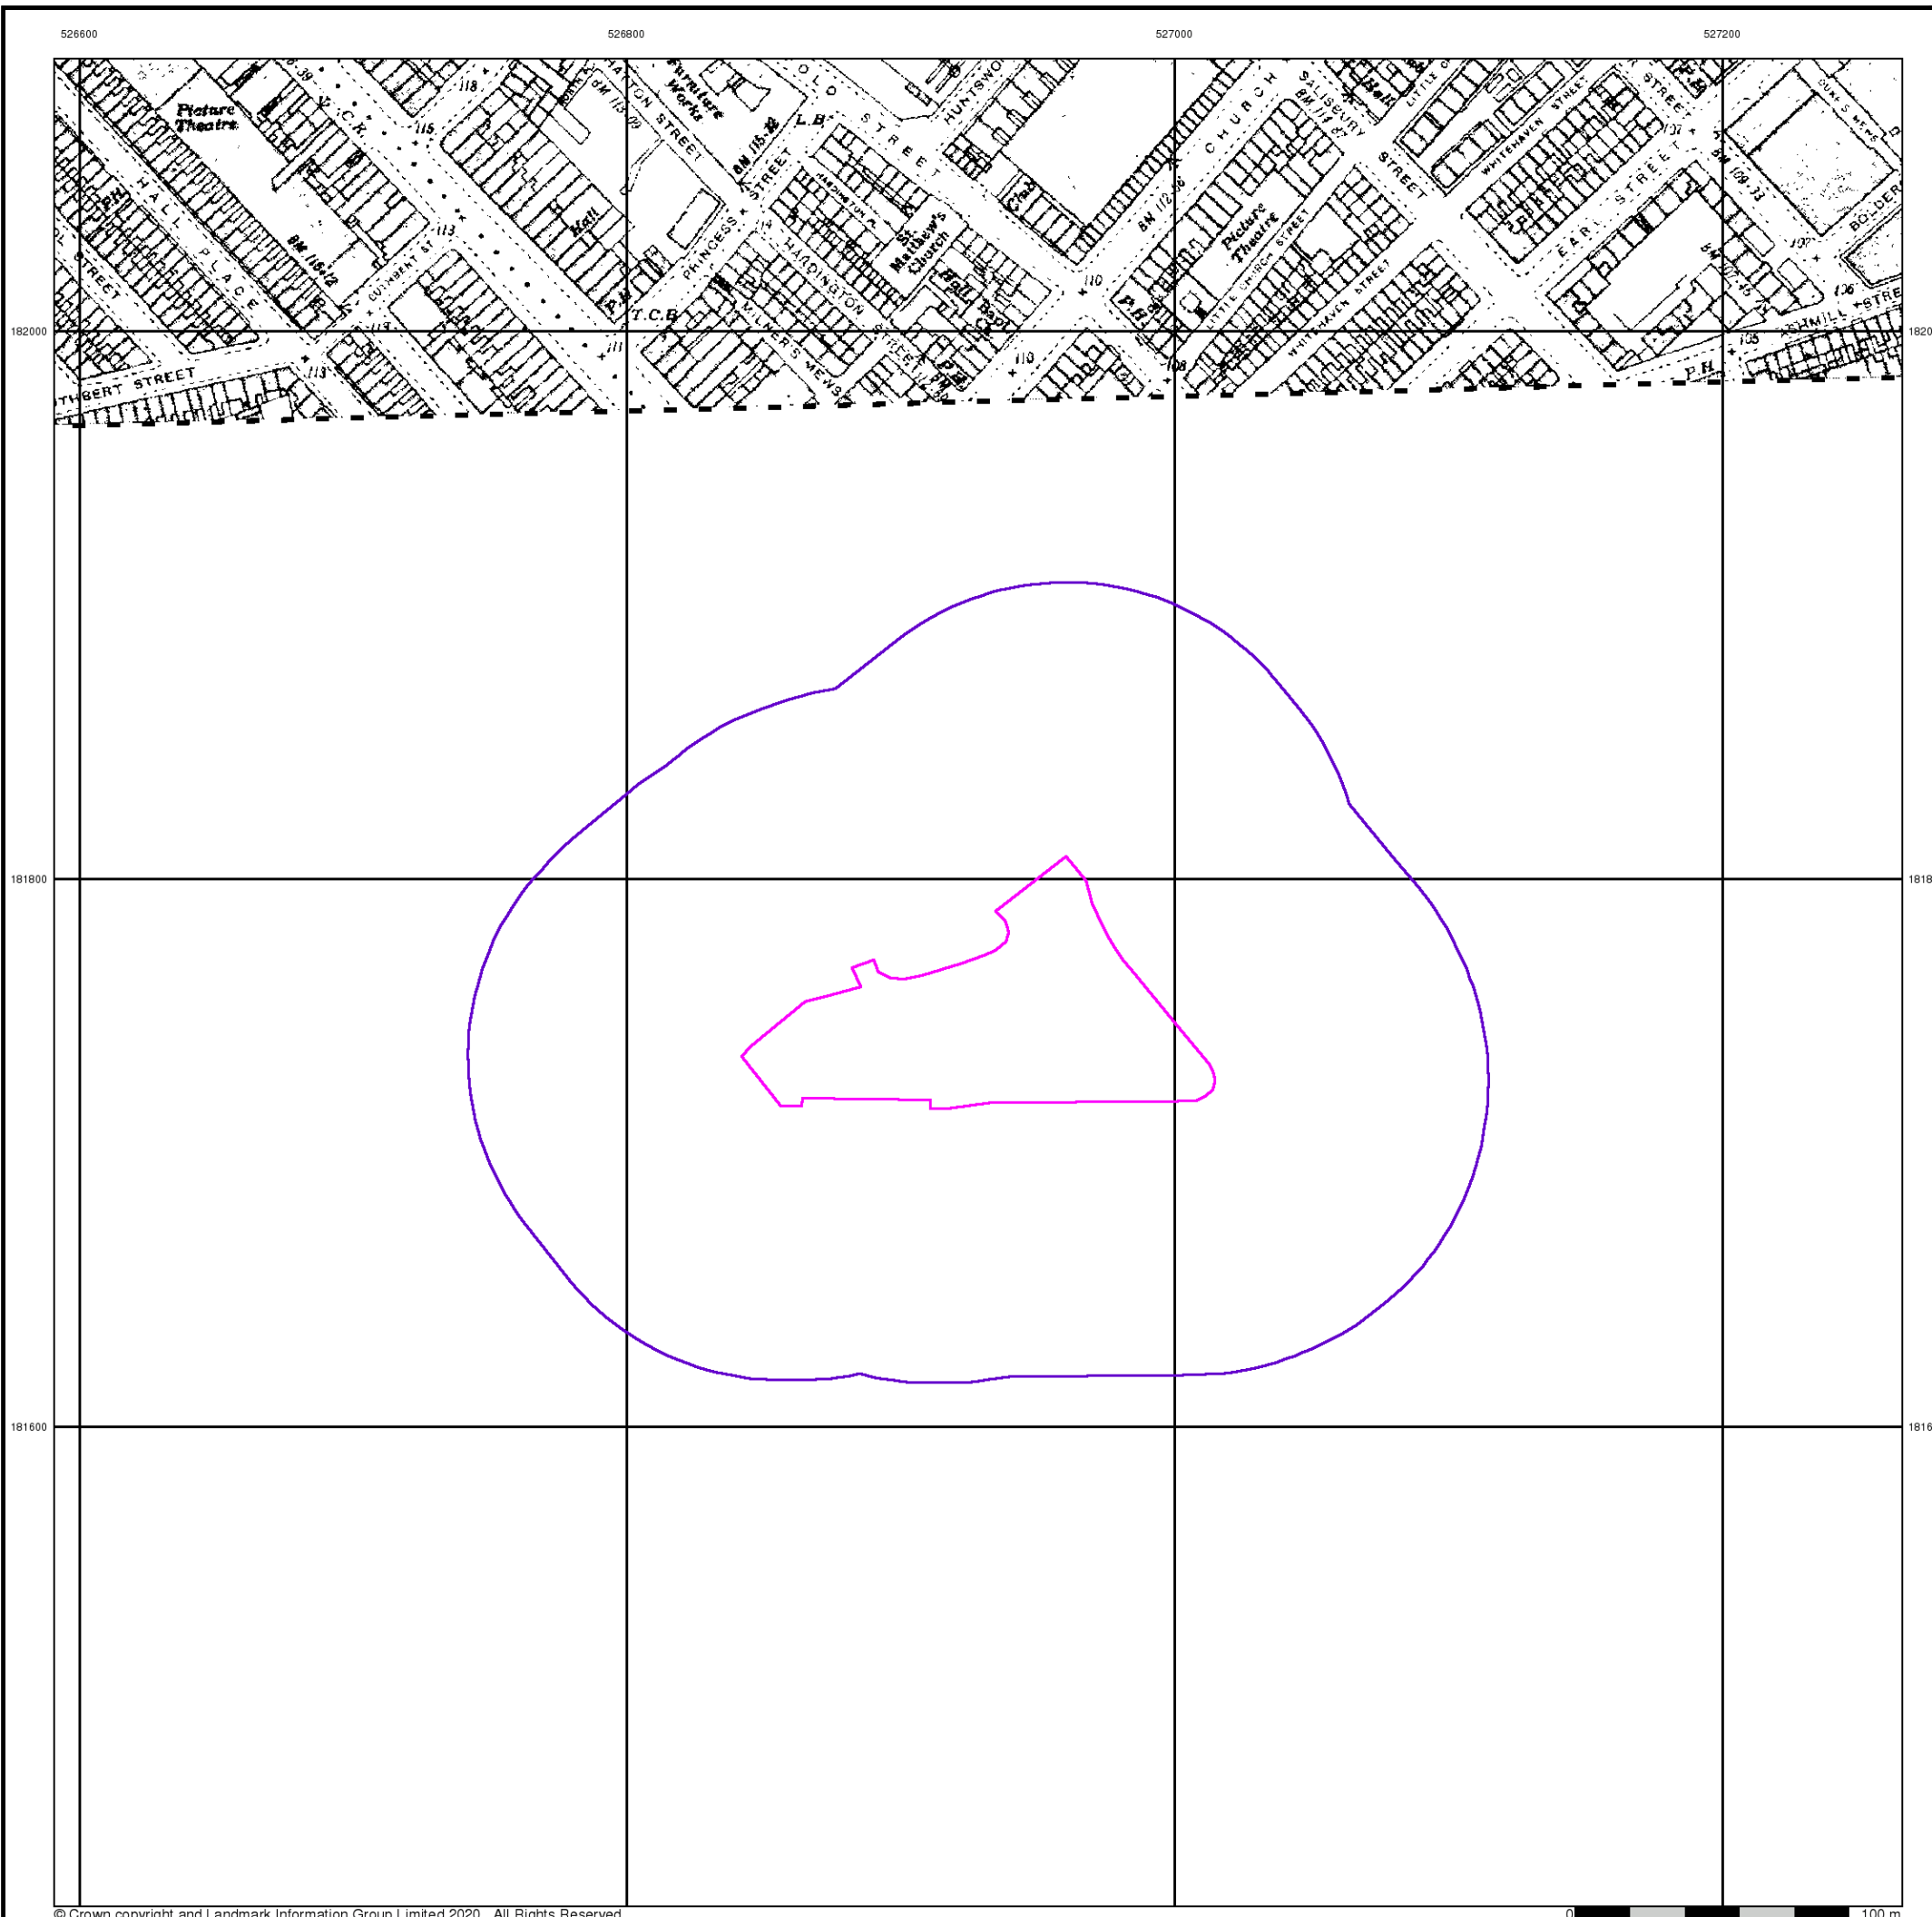





### Historical Aerial Photography

Published 1946 - 1949

Source map scale - 1:1,250


The Historical Aerial Photos were produced by the Ordnance Survey at a scale of 1:1,250 and 1:10,560 from Air Force photography. They were produced between 1944 and 1951 as an interim measure, pending preparation of conventional mapping, due to post war resource shortages. New security measures in the 1950's meant that every photograph was re-checked for potentially unsafe information with security sites replaced by fake fields or clouds. The original editions were withdrawn and only later made available after a period of fifty years although due to the accuracy of the editing, without viewing both revisions it is not easy to spot the edits. Where available Landmark have included both revisions.

© THE BRITISH LIBRARY BOARD. ALL RIGHTS RESERVED. Licence No:8048

### Map Name(s) and Date(s)

TQ2582SEQ2782SW  
1946 1949  
1:1,250 1:1,250  
TQ2581NEQ2781NW  
1946 1949  
1:1,250 1:1,250  
TQ2581SEQ2781SW  
1947 1947  
1:1,250 1:1,250

### Historical Aerial Photography - Segment A13

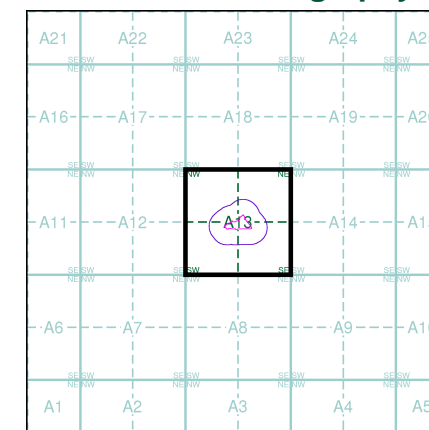

### Order Details

Order Number: 258300880\_1\_1  
Customer Ref: 1620009008  
National Grid Reference: 526930, 181750  
Slice: A  
Site Area (Ha): 0.83  
Search Buffer (m): 100

### Site Details

Metropolitan Police, Paddington Green Police Station, 4, Harrow Road, LONDON, W2 1XJ



Tel: 0844 844 9952  
Fax: 0844 844 9951  
Web: www.envirocheck.co.uk



© THE BRITISH LIBRARY BOARD. ALL RIGHTS RESERVED. Licence No:8048

0 100 m



### Ordnance Survey Plan

Published 1953 - 1954


Source map scale - 1:1,250

The historical maps shown were reproduced from maps predominantly held at the scale adopted for England, Wales and Scotland in the 1840's. In 1854 the 1:2,500 scale was adopted for mapping urban areas and by 1896 it covered the whole of what were considered to be the cultivated parts of Great Britain. The published date given below is often some years later than the surveyed date. Before 1938, all OS maps were based on the Cassini Projection, with independent surveys of a single county or group of counties, giving rise to significant inaccuracies in outlying areas.

### Map Name(s) and Date(s)

Q2682SE	Q2782SW
1954	954
1:1,250	1:1,250
Q2681NE	Q2781NW
1954	953
1:1,250	1:1,250
Q2681SE	Q2781SW
1954	953
1:1,250	1:1,250

### Historical Map - Segment A13

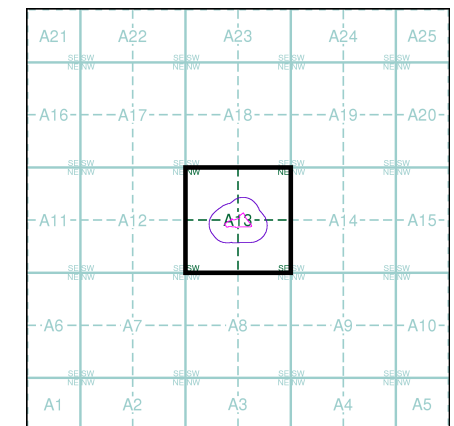

### Order Details


Order Number: 258300880\_1\_1  
 Customer Ref: 1620009008  
 National Grid Reference: 526930, 181750  
 Slice: A  
 Site Area (Ha): 0.83  
 Search Buffer (m): 100

### Site Details

Metropolitan Police, Paddington Green Police Station, 4, Harrow Road, LONDON, W2 1XJ



Tel: 0844 844 9952  
 Fax: 0844 844 9951  
 Web: www.envirocheck.co.uk

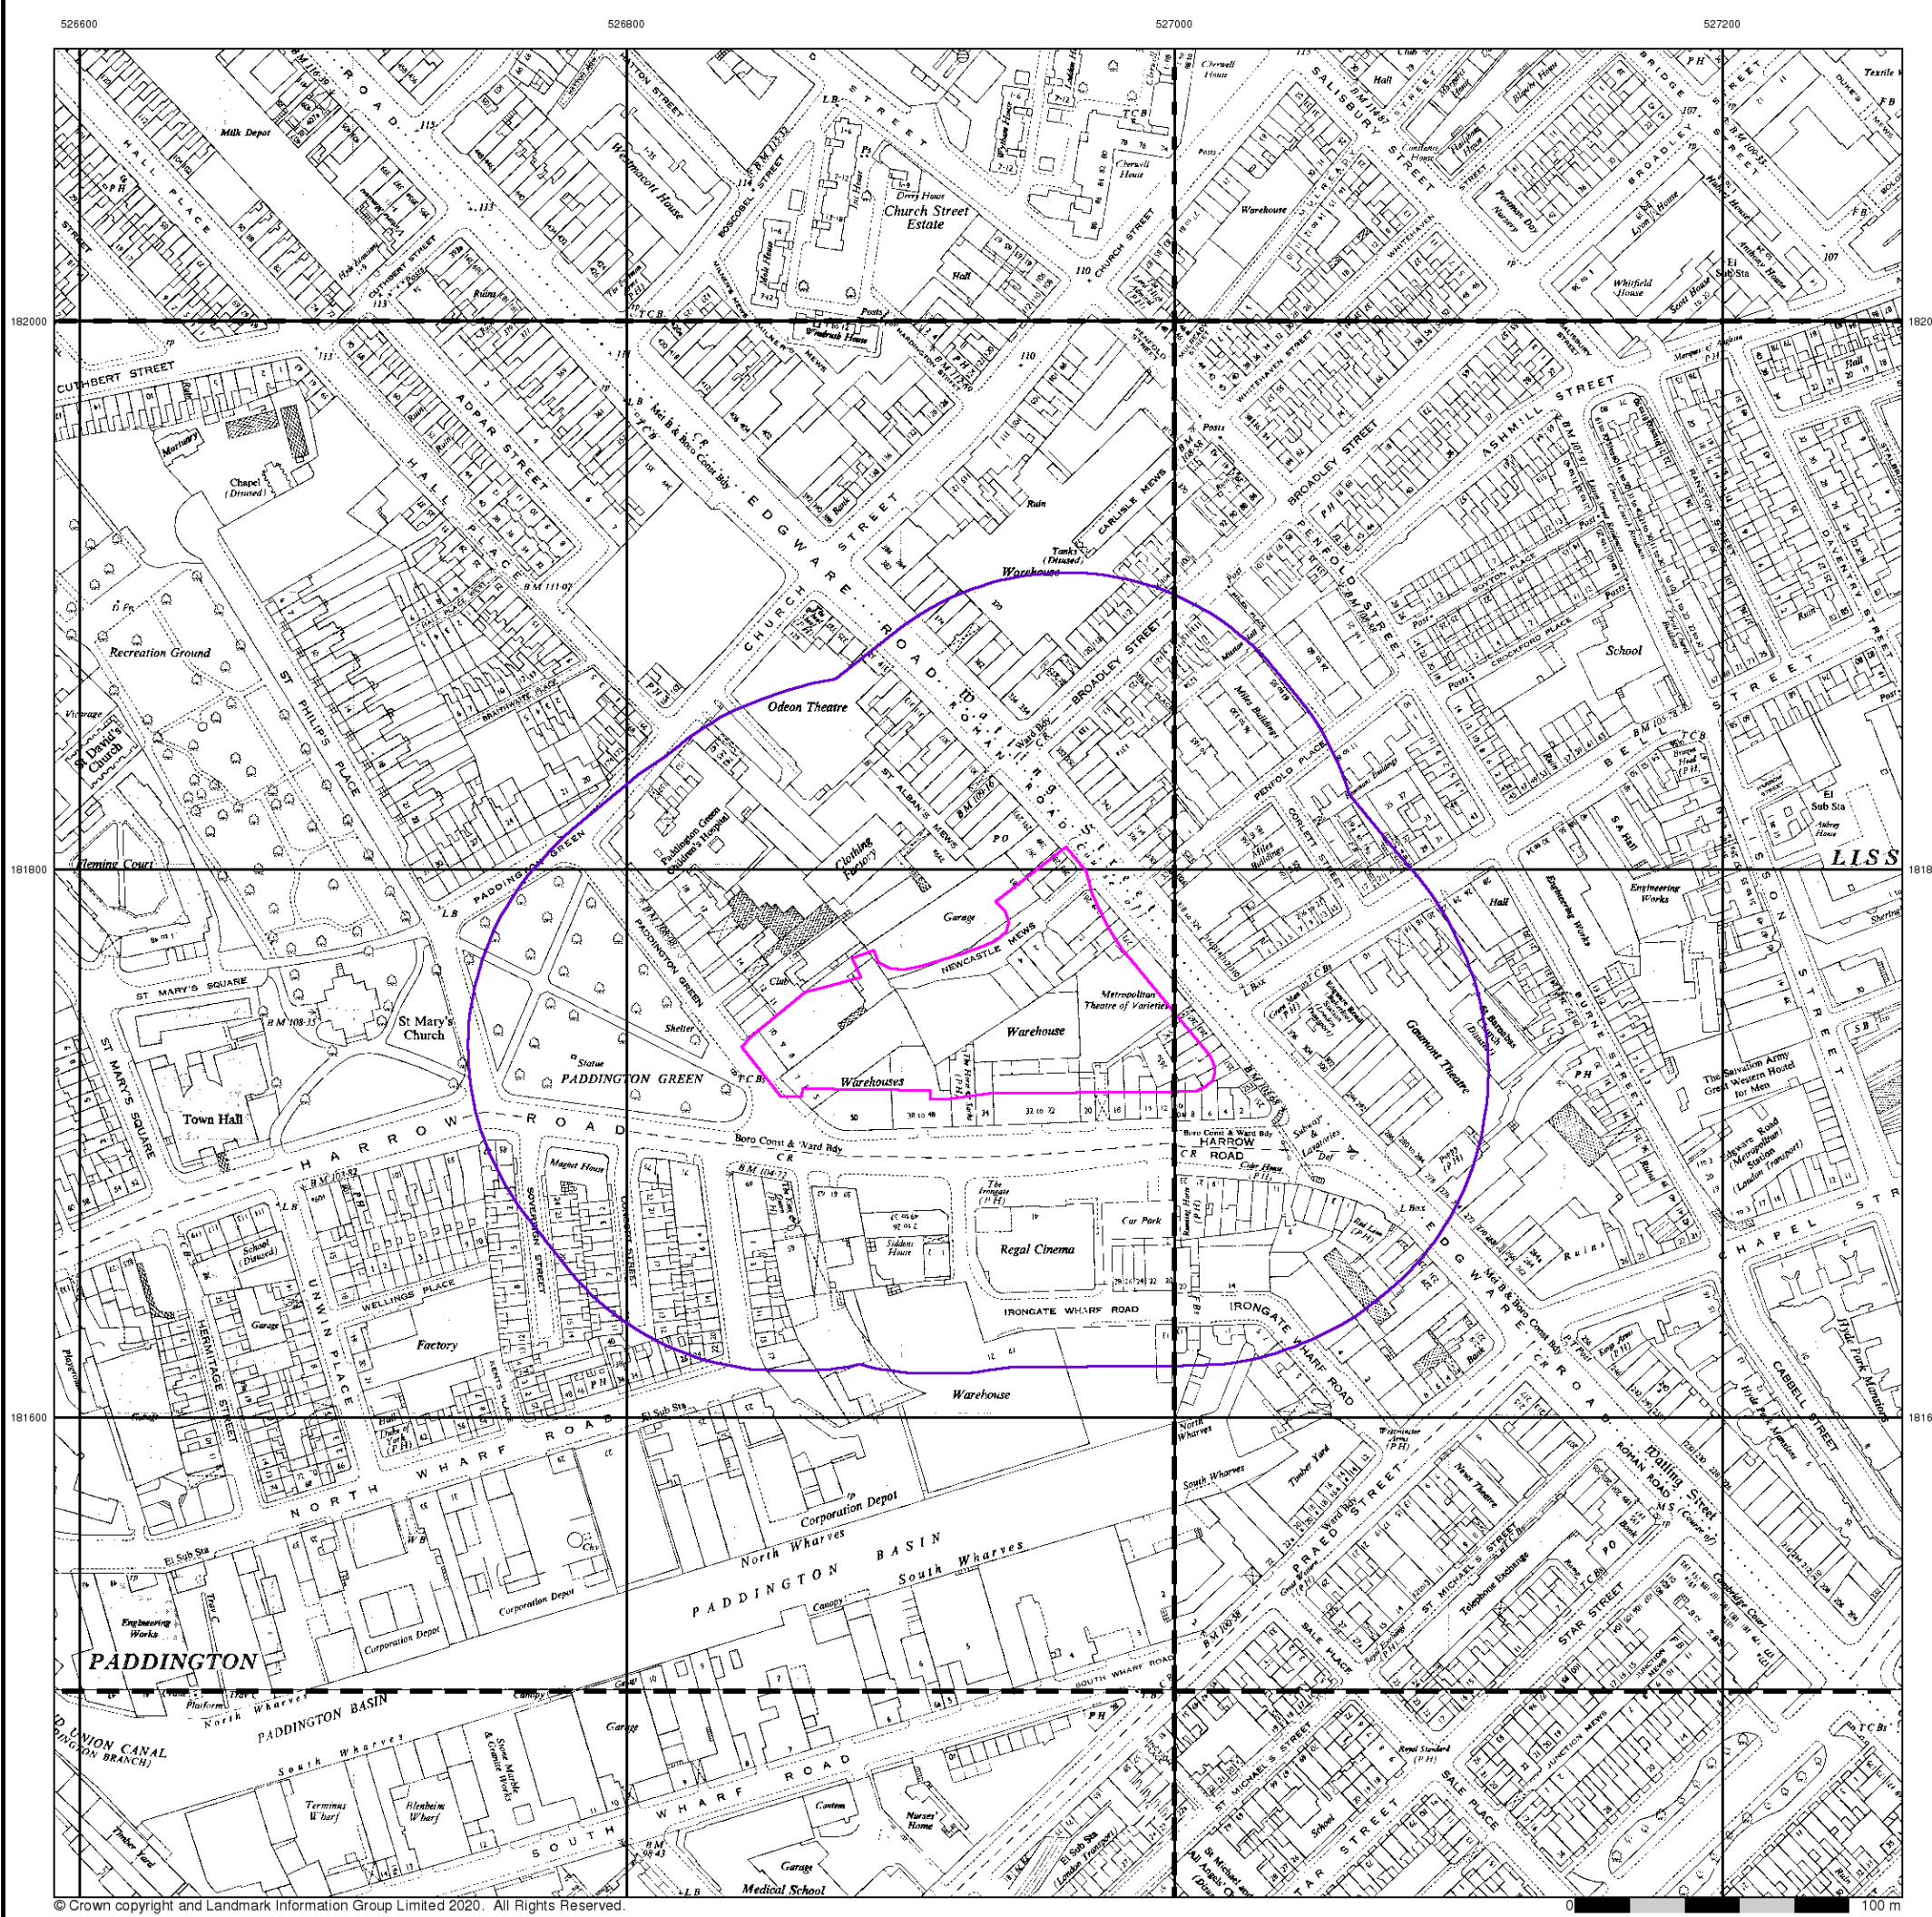

526800

526800

527000

527200



### Additional SIMs

Published 1953 - 1987


Source map scale - 1:1,250

The SIM cards (Ordnance Survey's 'Survey of Information on Microfilm') are further, minor editions of mapping which were produced and published in between the main editions as an area was updated. They date from 1947 to 1994, and contain detailed information on buildings, roads and land-use. These maps were produced at both 1:2,500 and 1:1,250 scales.

### Map Name(s) and Date(s)

Q2682SE	Q2782SW
1985	1983
1:1,250	1:1,250
Q2681NE	Q2781NW
1987	1985
1:1,250	1:1,250
Q2681SE	Q2781SW
1984	1953
1:1,250	1:1,250

### Historical Map - Segment A13

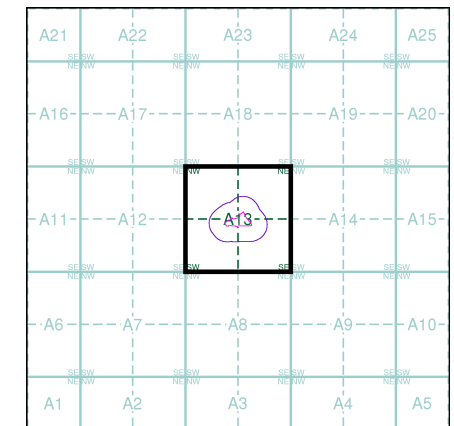

### Order Details


Order Number: 258300880\_1\_1  
 Customer Ref: 1620009008  
 National Grid Reference: 526930, 181750  
 Slice: A  
 Site Area (Ha): 0.83  
 Search Buffer (m): 100

### Site Details

Metropolitan Police, Paddington Green Police Station, 4, Harrow Road, LONDON, W2 1XJ



Tel: 0844 844 9952  
 Fax: 0844 844 9951  
 Web: www.envirocheck.co.uk

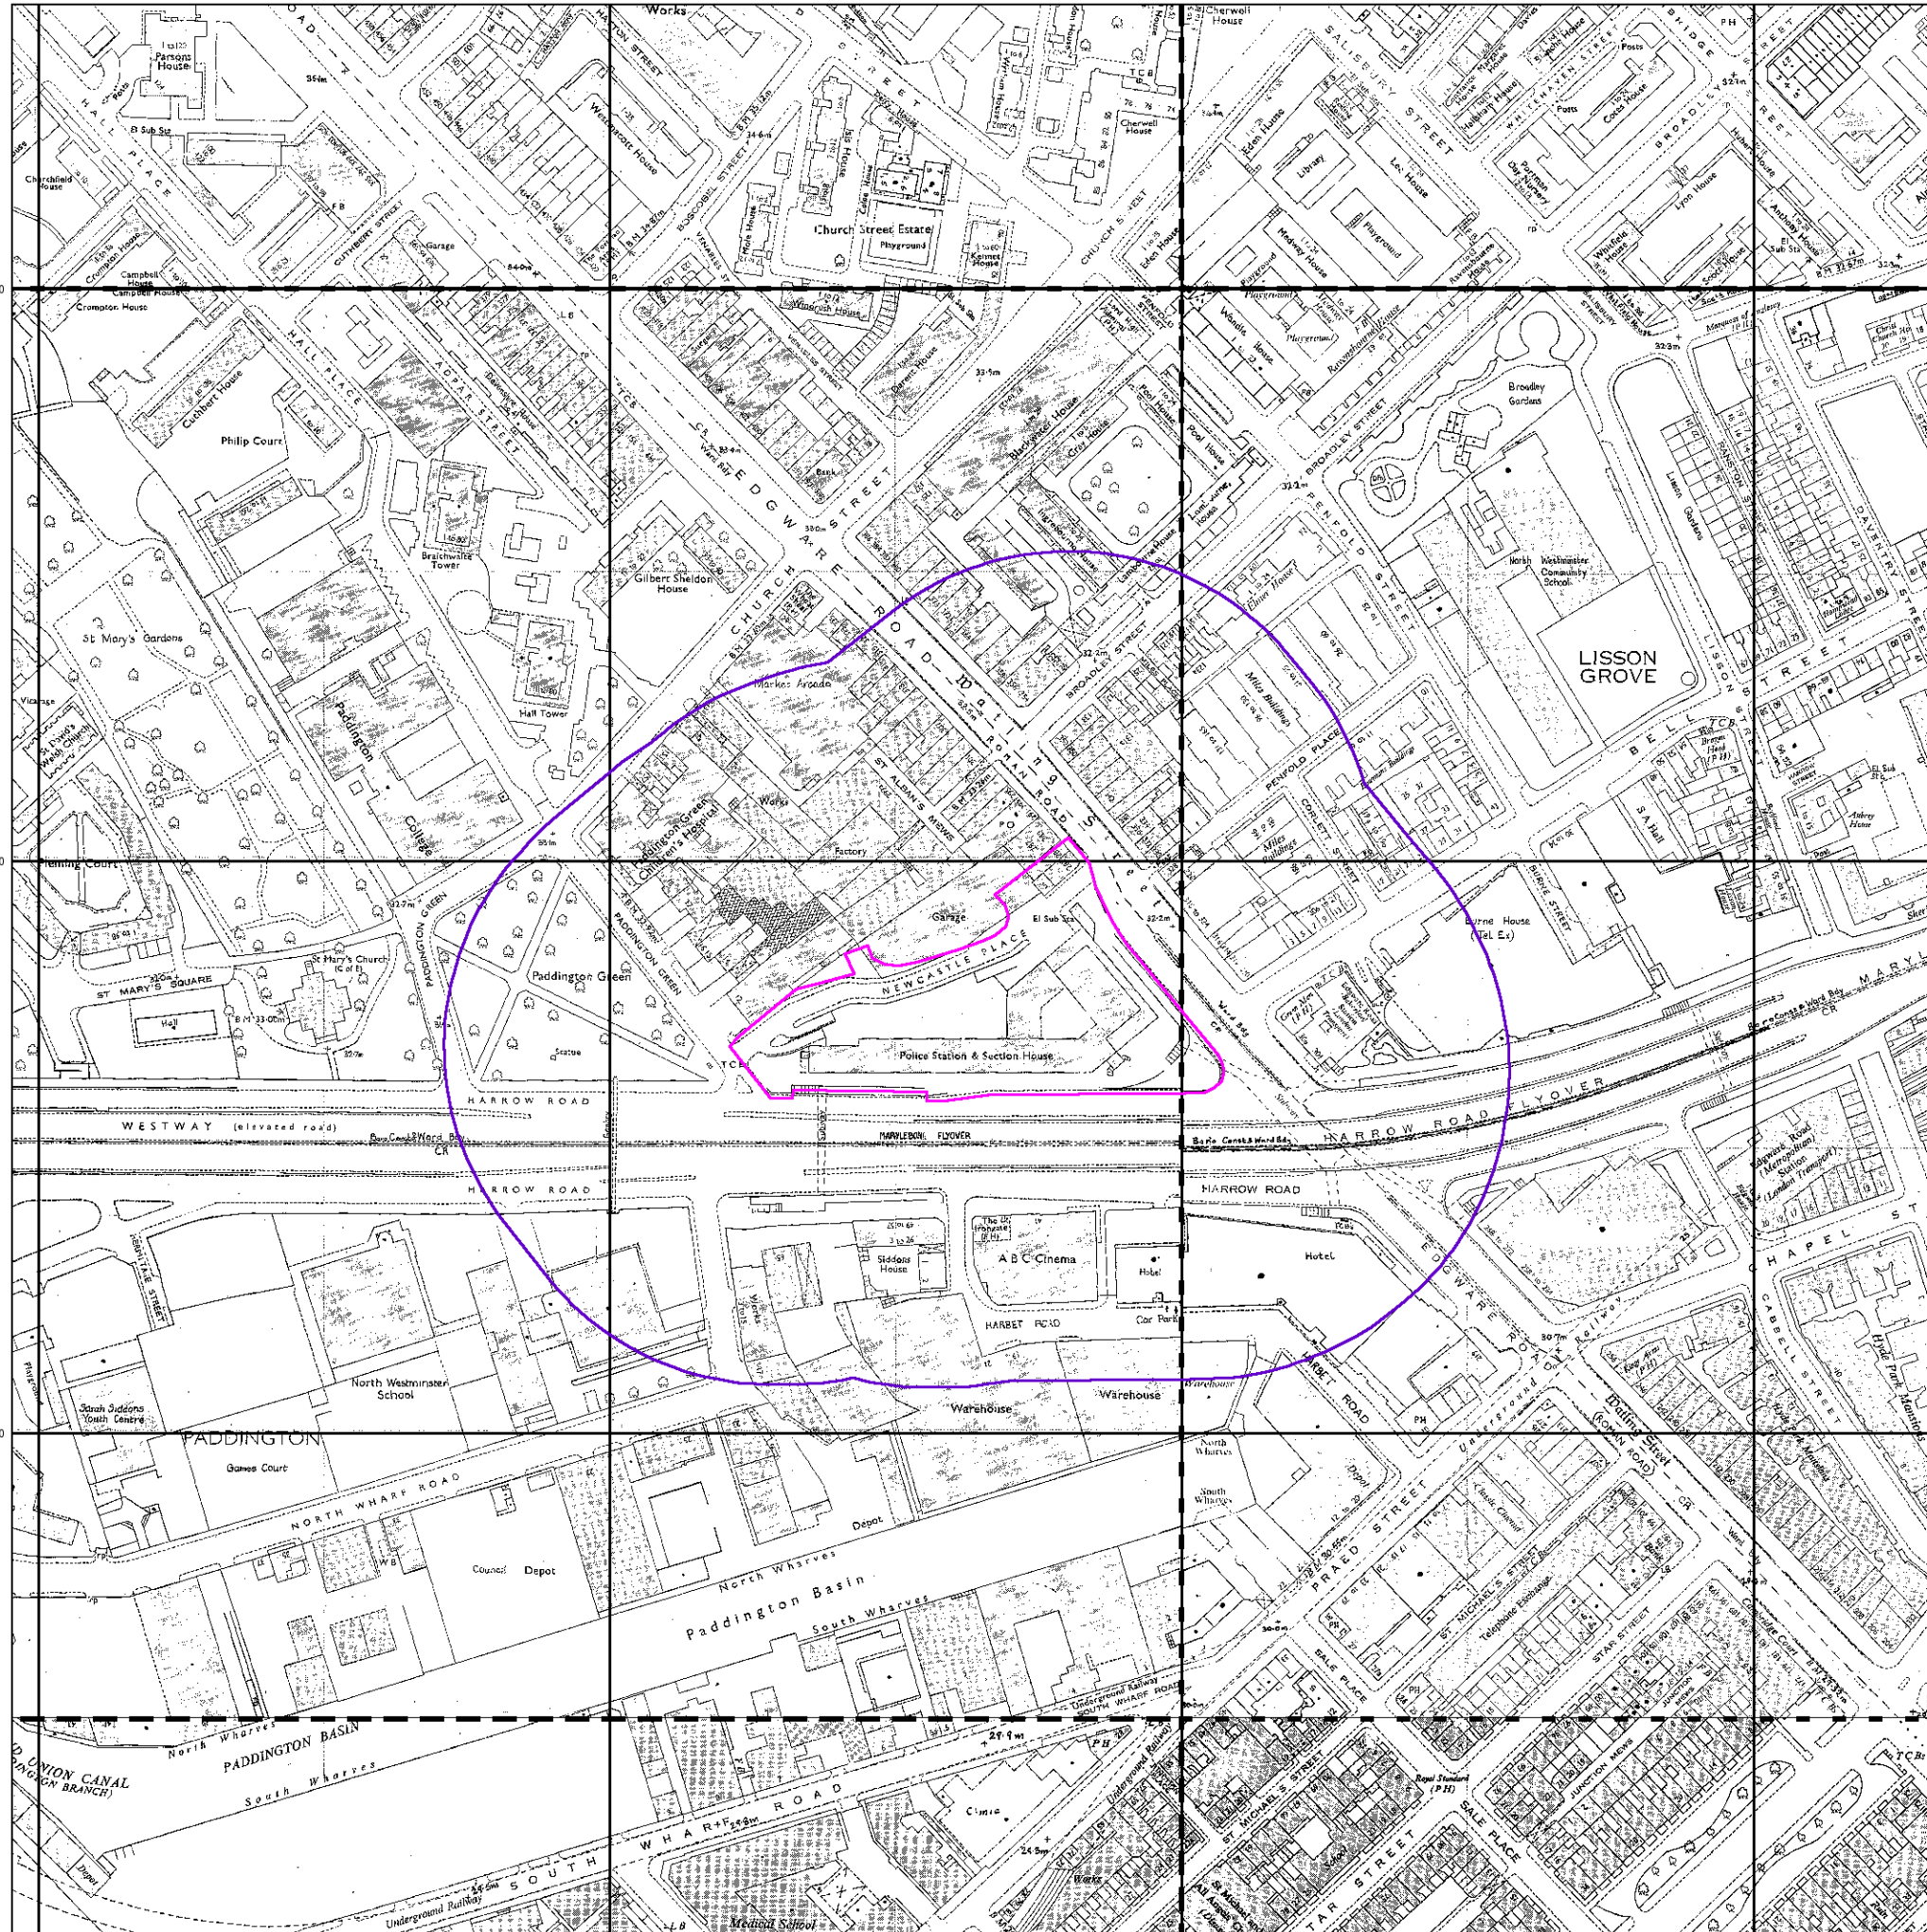



### Ordnance Survey Plan

Published 1954 - 1956


Source map scale - 1:2,500

The historical maps shown were reproduced from maps predominantly held at the scale adopted for England, Wales and Scotland in the 1840's. In 1854 the 1:2,500 scale was adopted for mapping urban areas and by 1896 it covered the whole of what were considered to be the cultivated parts of Great Britain. The published date given below is often some years later than the surveyed date. Before 1938, all OS maps were based on the Cassini Projection, with independent surveys of a single county or group of counties, giving rise to significant inaccuracies in outlying areas.

### Map Name(s) and Date(s)

TQ2682 1955 1:2,500	TQ2782 1954 1:2,500
TQ2681 1956 1:2,500	

### Historical Map - Segment A13

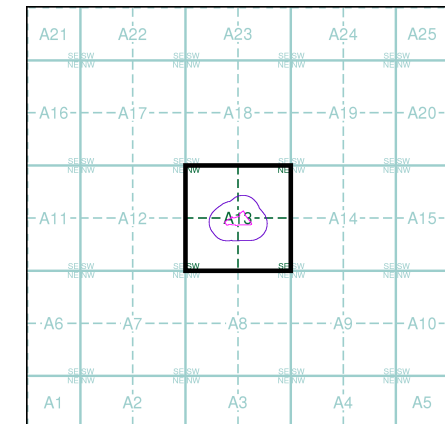

### Order Details


Order Number: 258300880\_1\_1  
 Customer Ref: 1620009008  
 National Grid Reference: 526930, 181750  
 Slice: A  
 Site Area (Ha): 0.83  
 Search Buffer (m): 100

### Site Details

Metropolitan Police, Paddington Green Police Station, 4, Harrow Road, LONDON, W2 1XJ



Tel: 0844 844 9952  
 Fax: 0844 844 9951  
 Web: www.envirocheck.co.uk

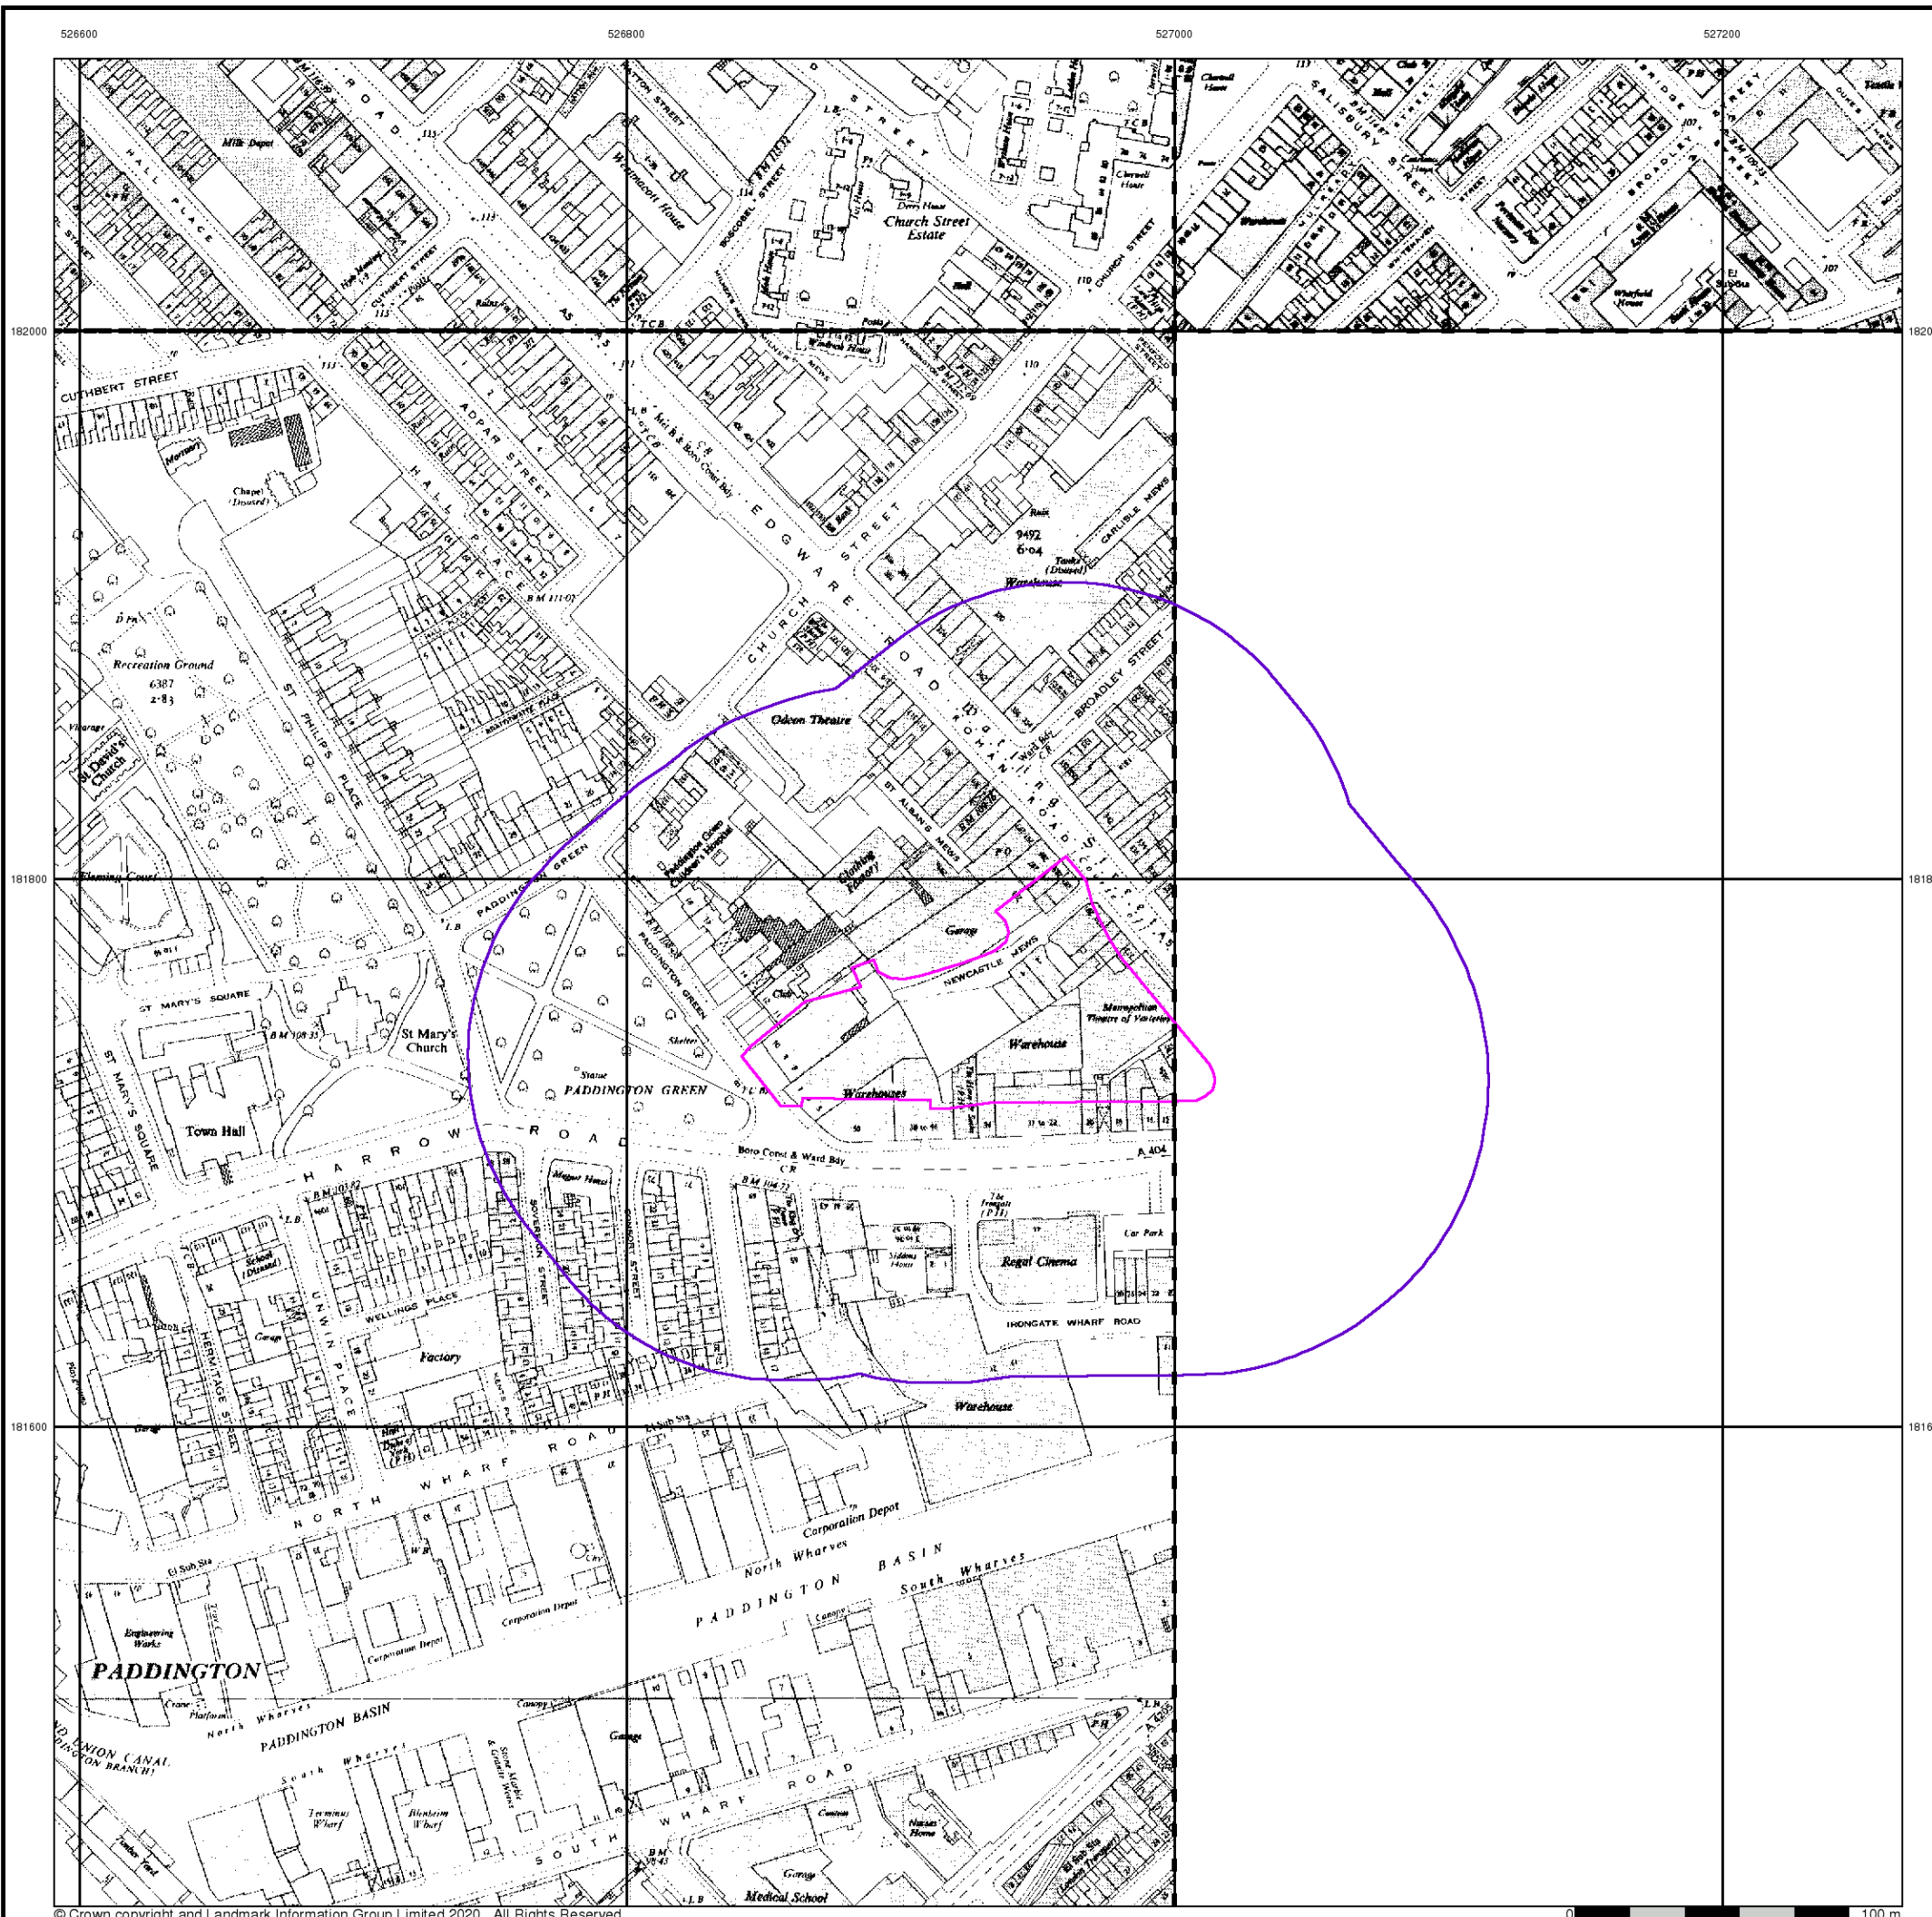

526600

526800

527000

527200

182000

182000

181800

181800

181600

181600




### Additional SIMs

Published 1955


Source map scale - 1:2,500

The SIM cards (Ordnance Survey's 'Survey of Information on Microfilm') are further, minor editions of mapping which were produced and published in between the main editions as an area was updated. They date from 1947 to 1994, and contain detailed information on buildings, roads and land-use. These maps were produced at both 1:2,500 and 1:1,250 scales.

### Map Name(s) and Date(s)

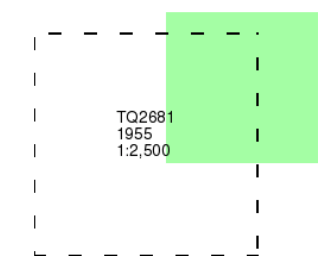

### Historical Map - Segment A13

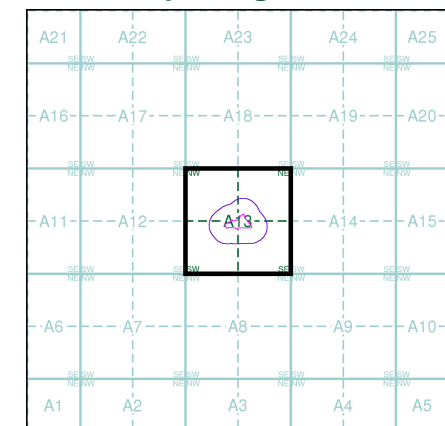

### Order Details


Order Number: 258300880\_1\_1  
Customer Ref: 1620009008  
National Grid Reference: 526930, 181750  
Slice: A  
Site Area (Ha): 0.83  
Search Buffer (m): 100

### Site Details

Metropolitan Police, Paddington Green Police Station, 4, Harrow Road, LONDON, W2 1XJ



Tel: 0844 844 9952  
Fax: 0844 844 9951  
Web: www.envirocheck.co.uk

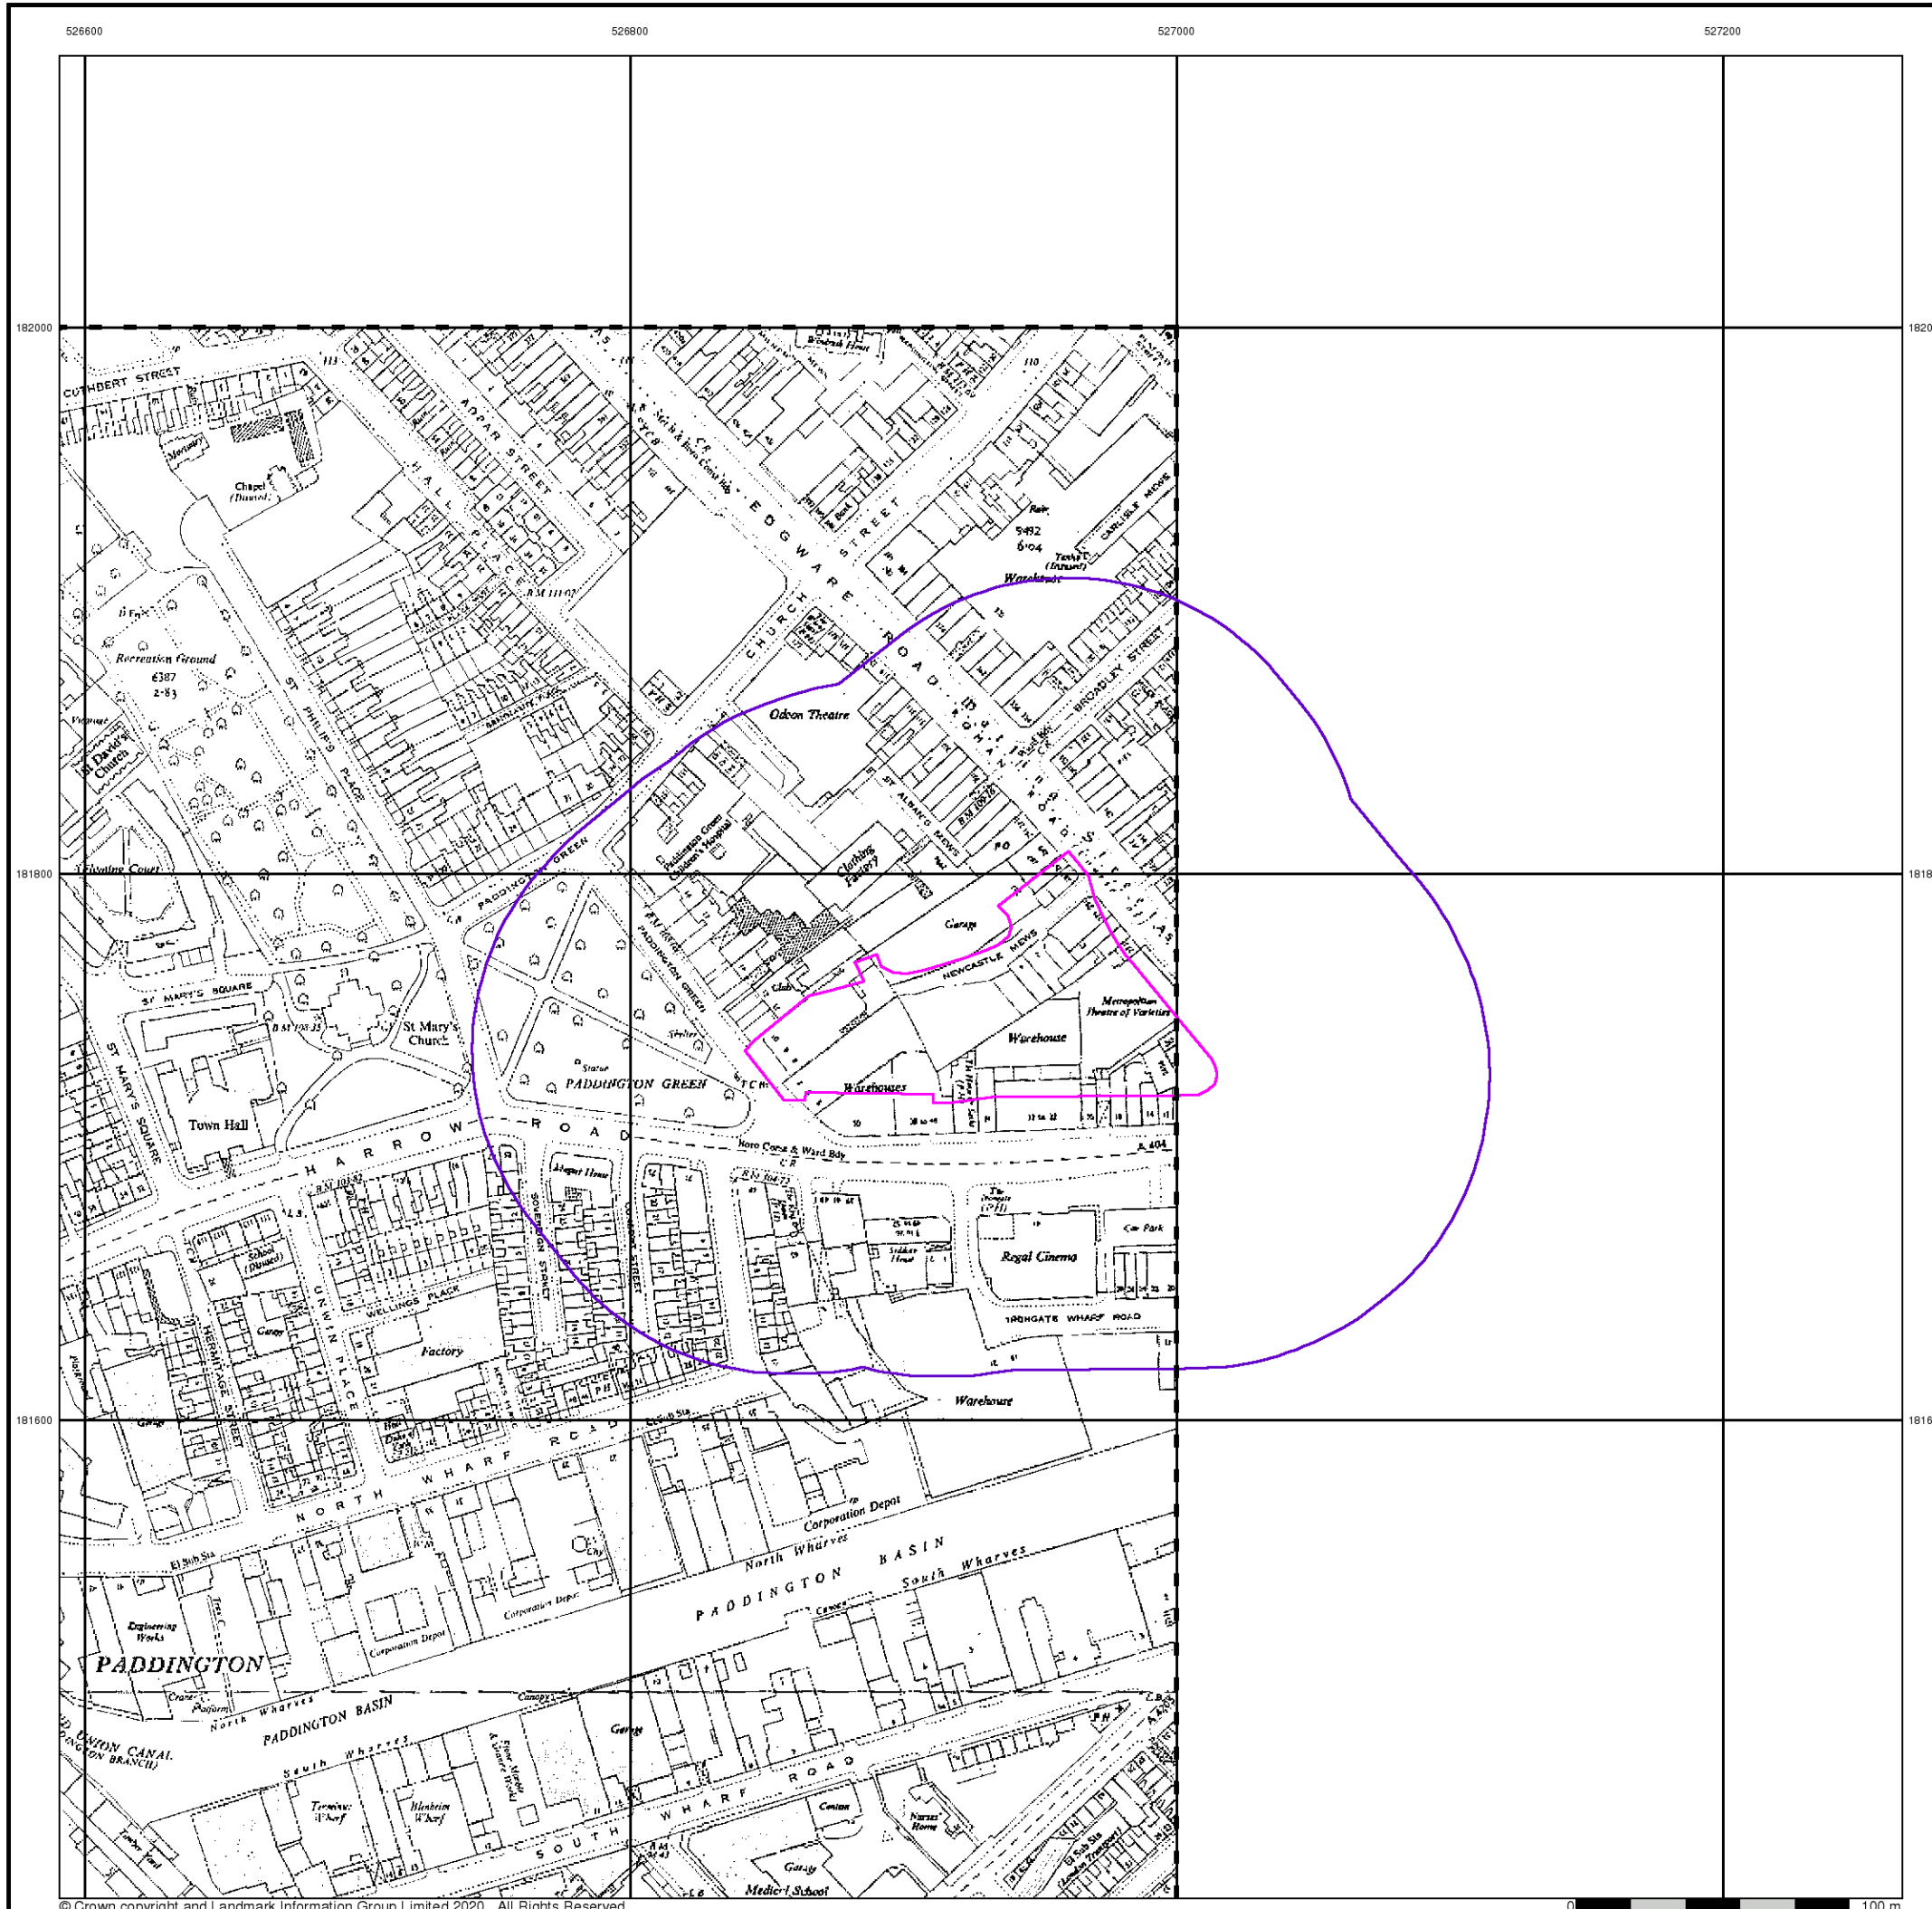



### Ordnance Survey Plan

Published 1962 - 1975


Source map scale - 1:1,250

The historical maps shown were reproduced from maps predominantly held at the scale adopted for England, Wales and Scotland in the 1840's. In 1854 the 1:2,500 scale was adopted for mapping urban areas and by 1896 it covered the whole of what were considered to be the cultivated parts of Great Britain. The published date given below is often some years later than the surveyed date. Before 1938, all OS maps were based on the Cassini Projection, with independent surveys of a single county or group of counties, giving rise to significant inaccuracies in outlying areas.

### Map Name(s) and Date(s)

Q2682SE	Q2782SW
1962	1975
1:1,250	1:1,250
Q2681NE	Q2781NW
1962	1962
1:1,250	1:1,250
Q2681SE	Q2781SW
1965	1969
1:1,250	1:1,250

### Historical Map - Segment A13

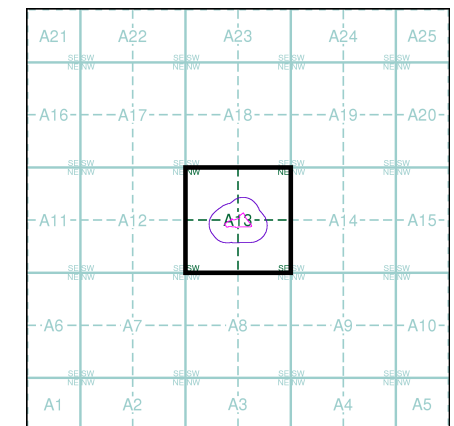

### Order Details


Order Number: 258300880\_1\_1  
 Customer Ref: 1620009008  
 National Grid Reference: 526930, 181750  
 Slice: A  
 Site Area (Ha): 0.83  
 Search Buffer (m): 100

### Site Details

Metropolitan Police, Paddington Green Police Station, 4, Harrow Road, LONDON, W2 1XJ



Tel: 0844 844 9952  
 Fax: 0844 844 9951  
 Web: www.envirocheck.co.uk

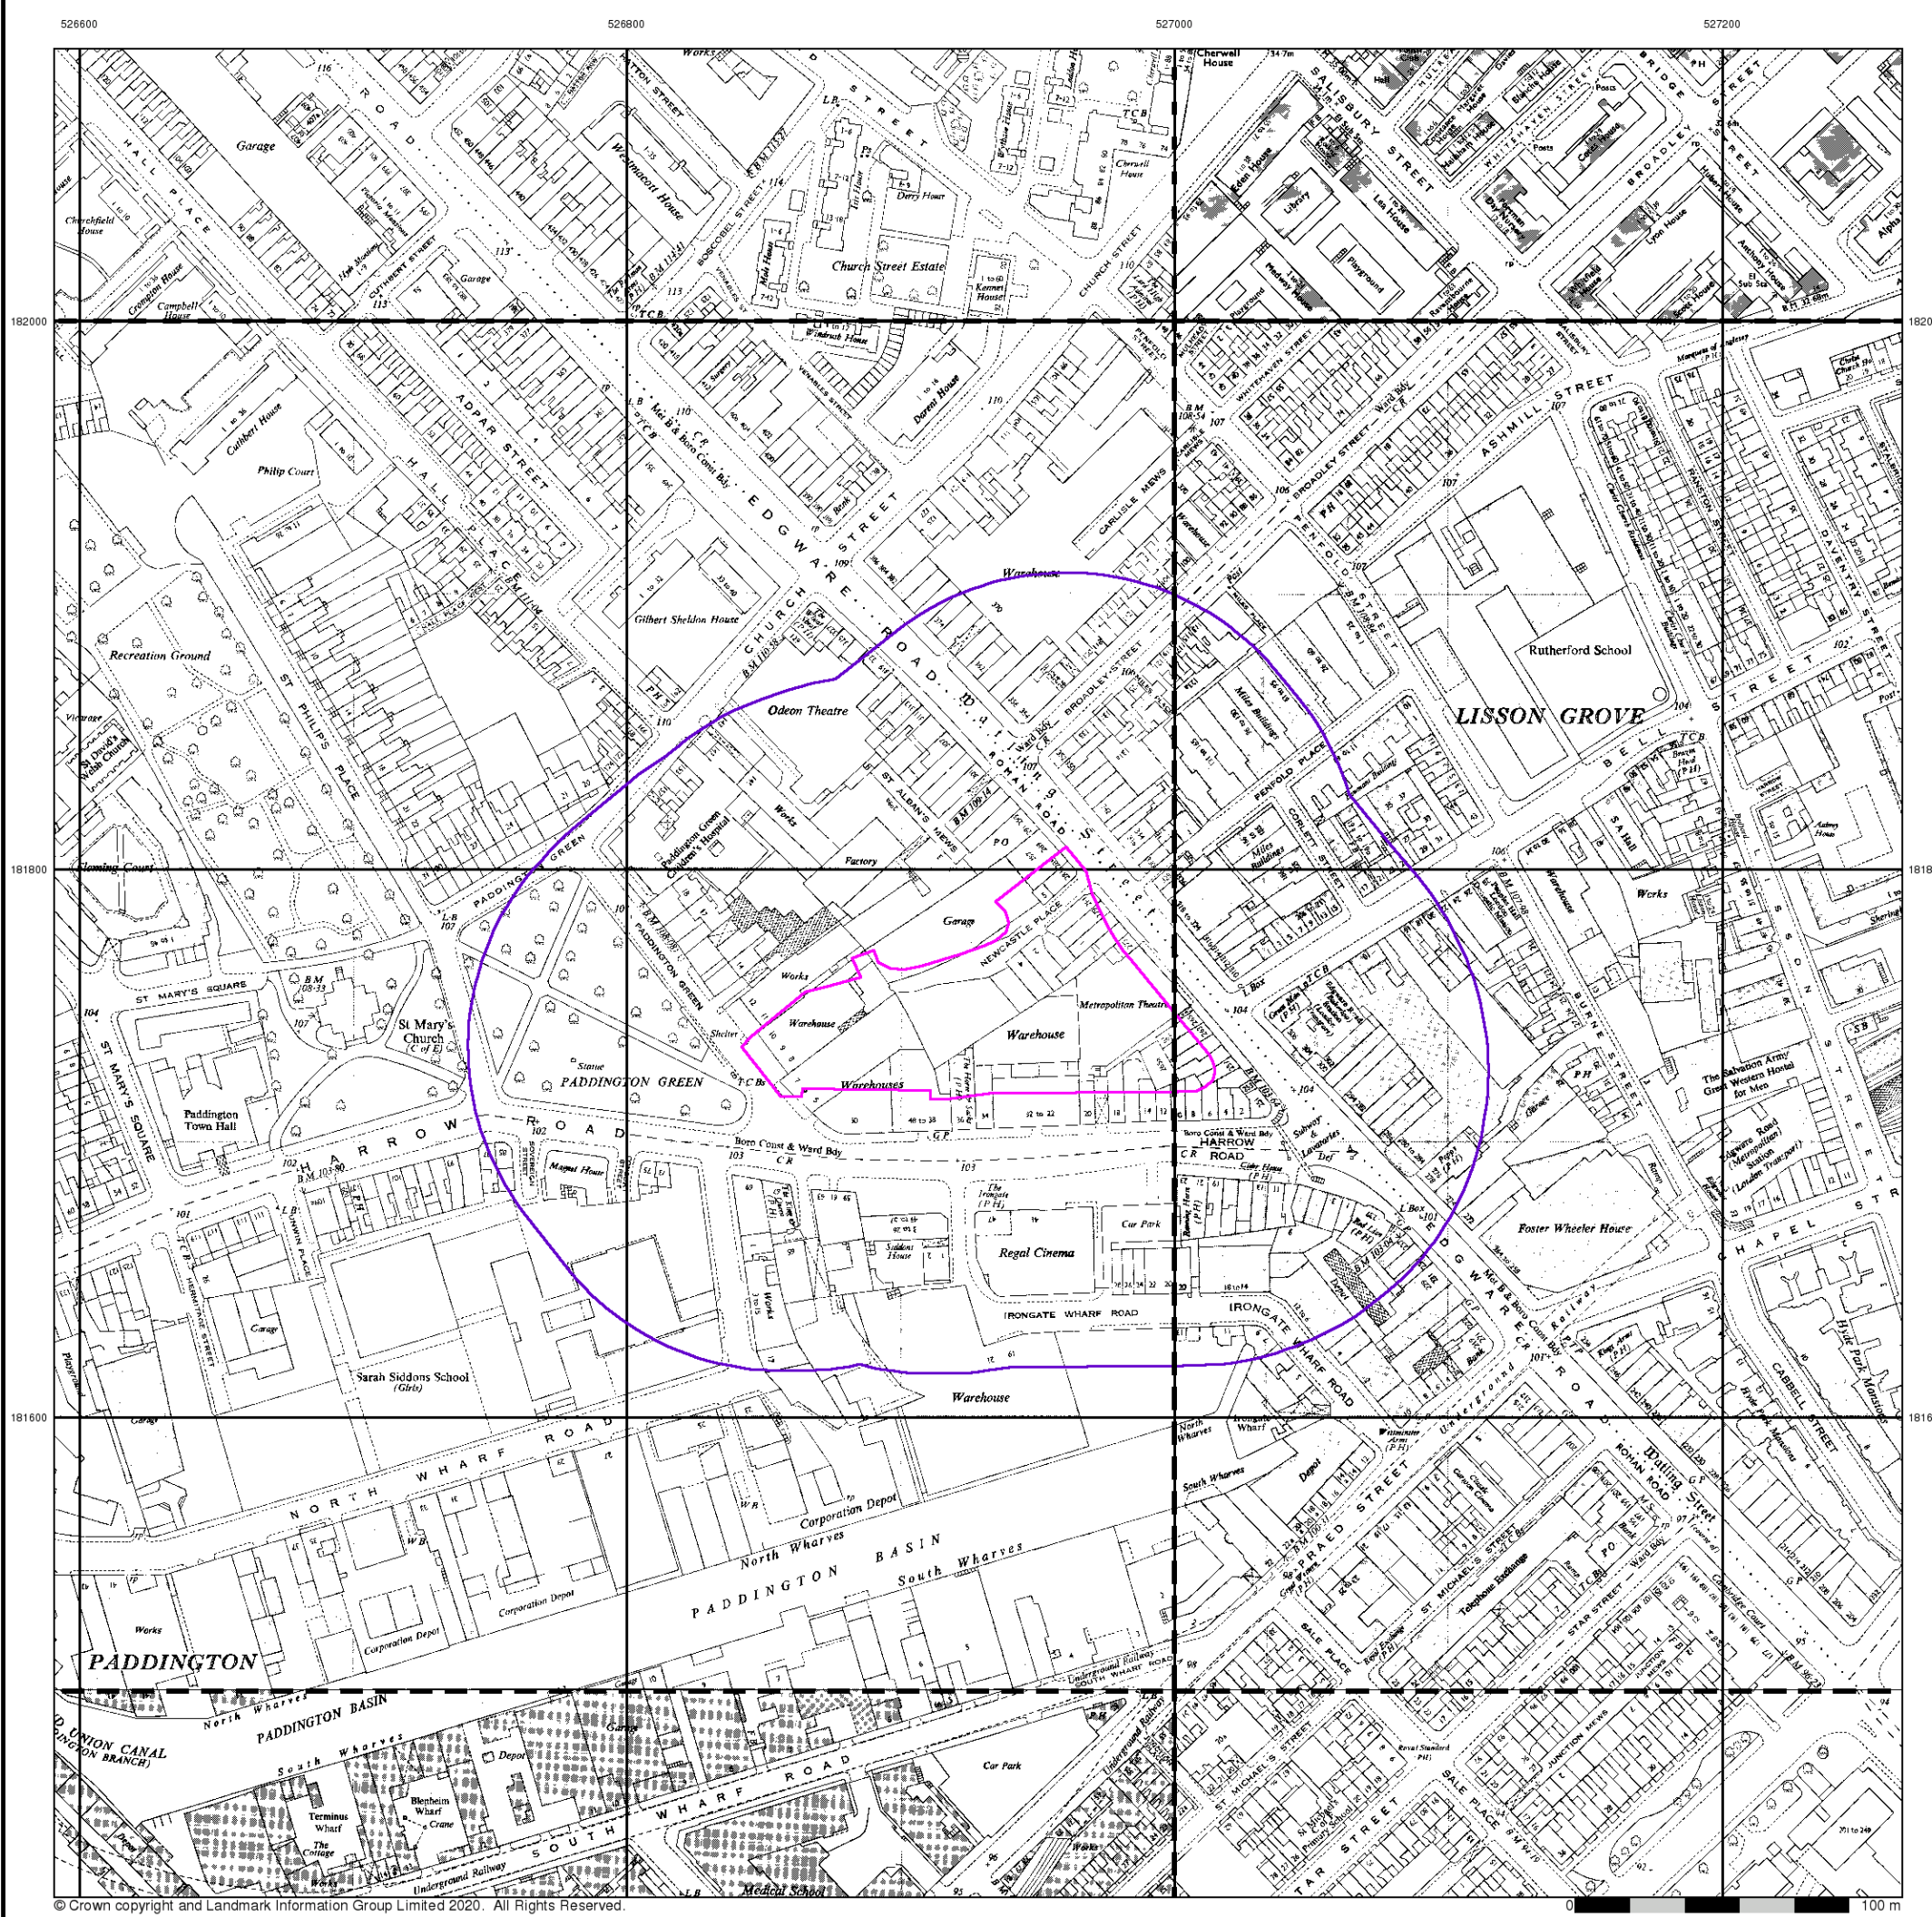



### Ordnance Survey Plan

Published 1969 - 1974


Source map scale - 1:1,250

The historical maps shown were reproduced from maps predominantly held at the scale adopted for England, Wales and Scotland in the 1840's. In 1854 the 1:2,500 scale was adopted for mapping urban areas and by 1896 it covered the whole of what were considered to be the cultivated parts of Great Britain. The published date given below is often some years later than the surveyed date. Before 1938, all OS maps were based on the Cassini Projection, with independent surveys of a single county or group of counties, giving rise to significant inaccuracies in outlying areas.

### Map Name(s) and Date(s)

Q2682SE	
1973	
1:1,250	
Q2681NE	Q2781NW
1972	1969
1:1,250	1:1,250
Q2781SW	
1974	
1:1,250	

### Historical Map - Segment A13

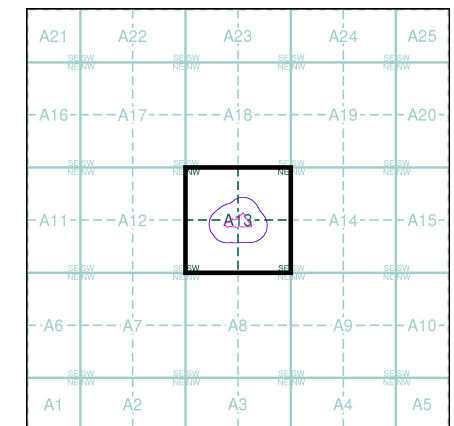

### Order Details


Order Number: 258300880\_1\_1  
 Customer Ref: 1620009008  
 National Grid Reference: 526930, 181750  
 Slice: A  
 Site Area (Ha): 0.83  
 Search Buffer (m): 100

### Site Details

Metropolitan Police, Paddington Green Police Station, 4,  
 Harrow Road, LONDON, W2 1XJ



Tel: 0844 844 9952  
 Fax: 0844 844 9951  
 Web: www.envirocheck.co.uk

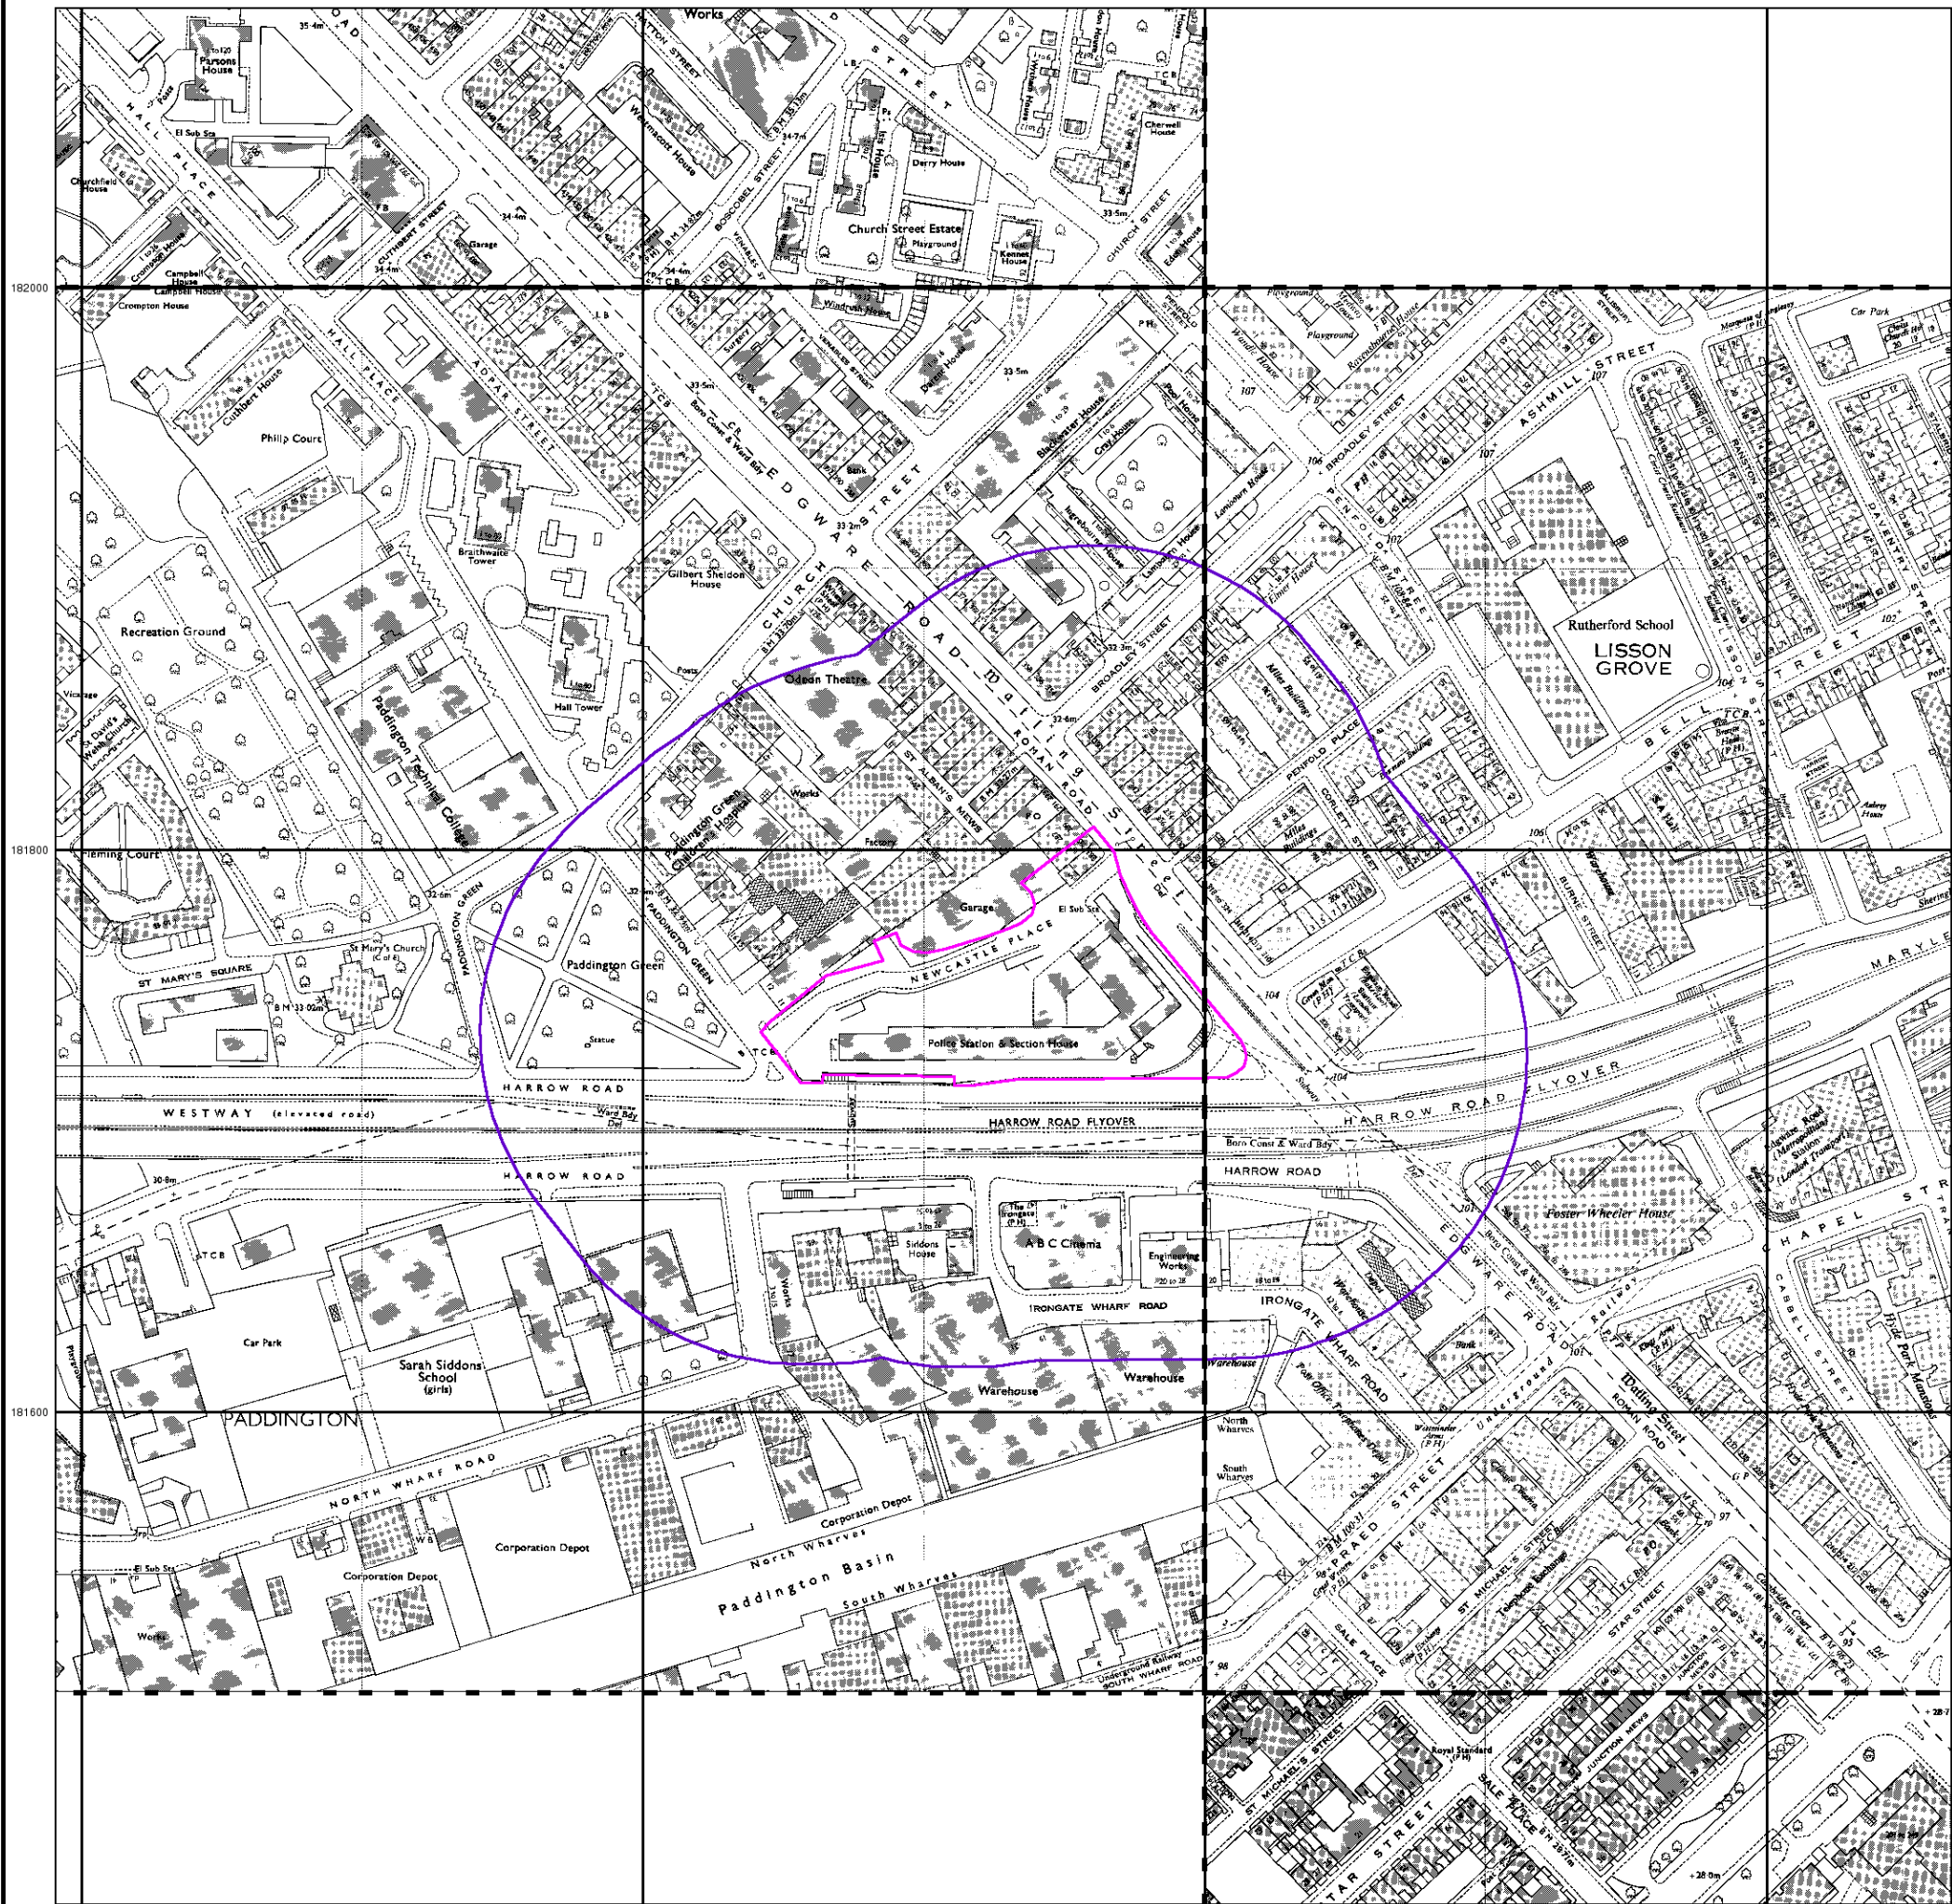




## Supply of Unpublished Survey Information

Published 1973

Source map scale - 1:1,250


SUSI maps (Supply of Unpublished Survey Information) were produced between 1972 and 1977, mainly for internal use at Ordnance Survey. These were more of a 'work-in-progress' plan as they showed updates of individual areas on a map. These maps were unpublished, and they do not represent a single moment in time. They were produced at both 1:2,500 and 1:1,250 scales.

### Map Name(s) and Date(s)

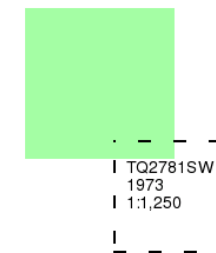

TQ2781SW  
1973  
1:1,250

### Historical Map - Segment A13

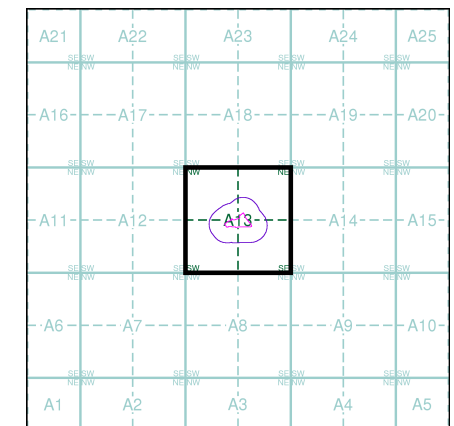

### Order Details


Order Number: 258300880\_1\_1  
Customer Ref: 1620009008  
National Grid Reference: 526930, 181750  
Slice: A  
Site Area (Ha): 0.83  
Search Buffer (m): 100

### Site Details

Metropolitan Police, Paddington Green Police Station, 4, Harrow Road, LONDON, W2 1XJ



Tel: 0844 844 9952  
Fax: 0844 844 9951  
Web: www.envirocheck.co.uk

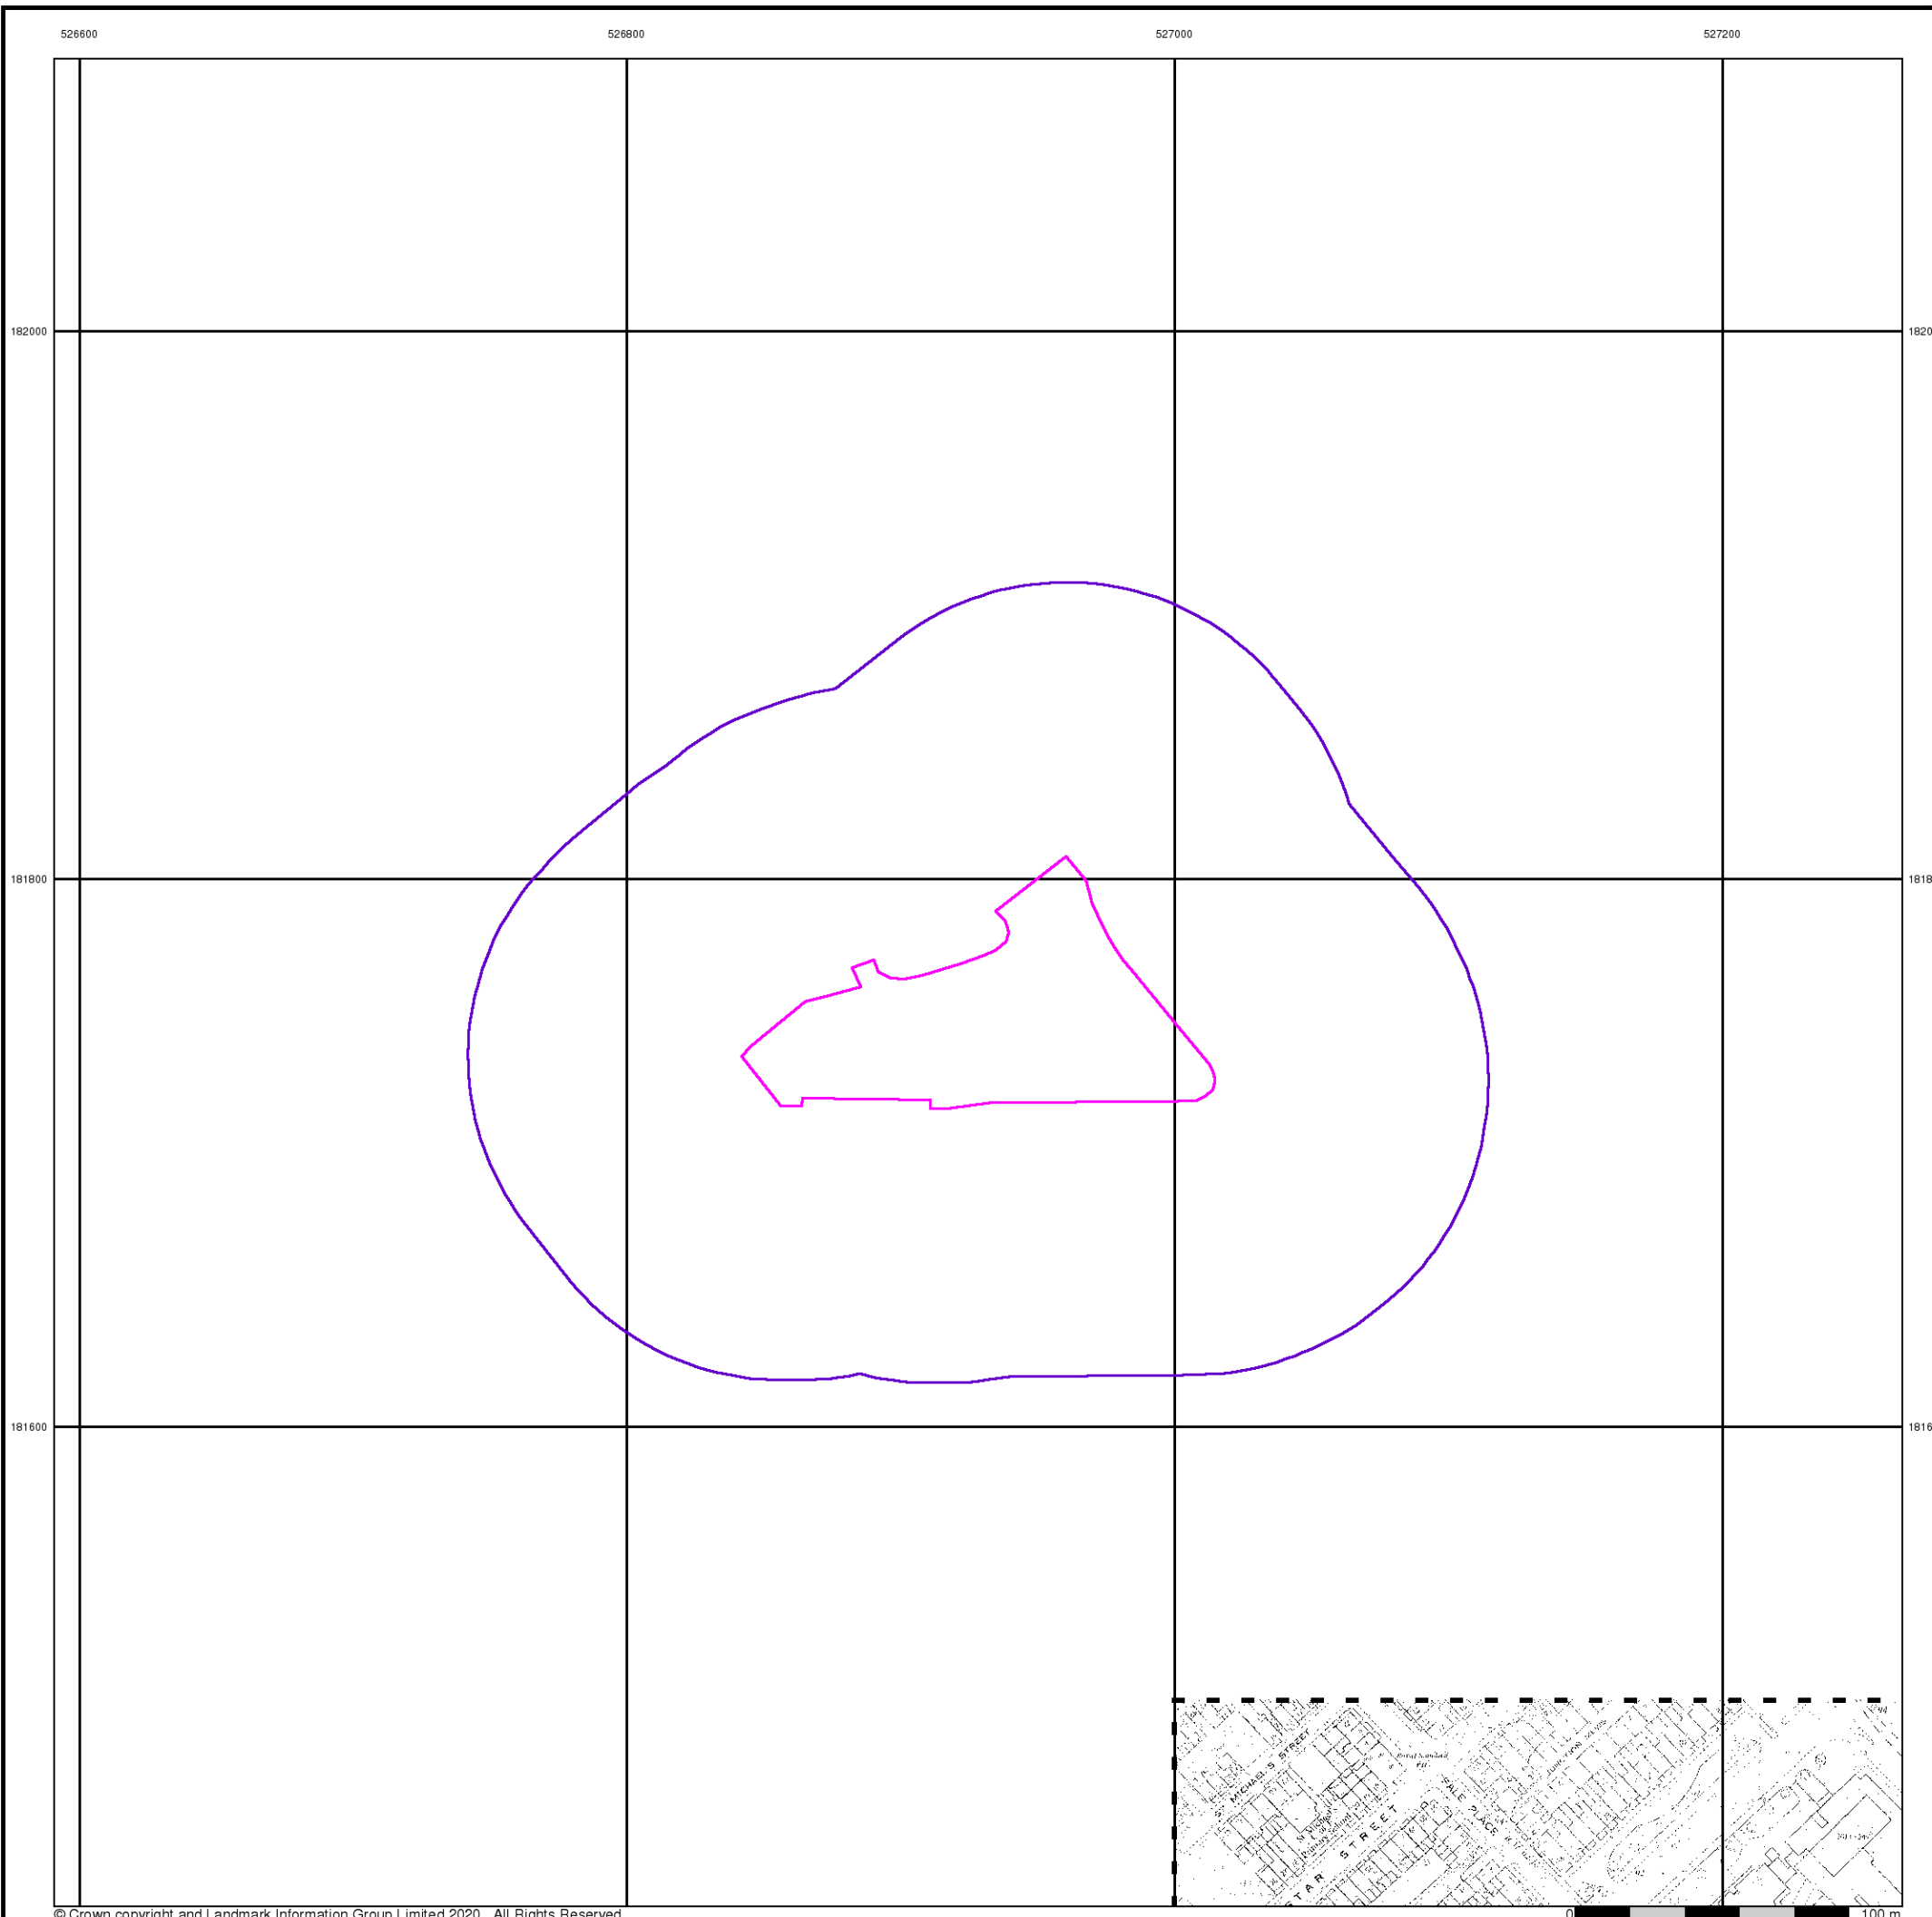






### Additional SIMs

Published 1986 - 1990


Source map scale - 1:1,250

The SIM cards (Ordnance Survey's 'Survey of Information on Microfilm') are further, minor editions of mapping which were produced and published in between the main editions as an area was updated. They date from 1947 to 1994, and contain detailed information on buildings, roads and land-use. These maps were produced at both 1:2,500 and 1:1,250 scales.

### Map Name(s) and Date(s)

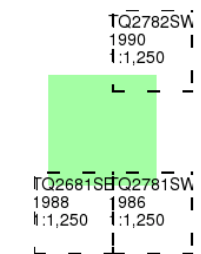

### Historical Map - Segment A13

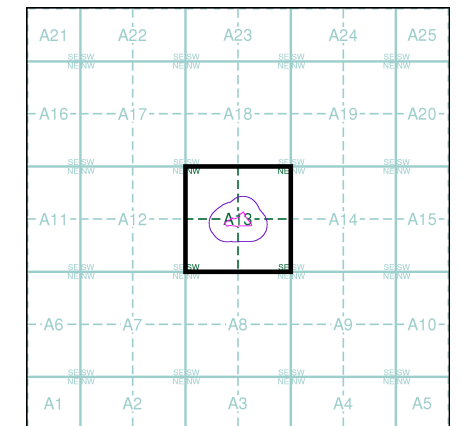

### Order Details


Order Number: 258300880\_1\_1  
 Customer Ref: 1620009008  
 National Grid Reference: 526930, 181750  
 Slice: A  
 Site Area (Ha): 0.83  
 Search Buffer (m): 100

### Site Details

Metropolitan Police, Paddington Green Police Station, 4, Harrow Road, LONDON, W2 1XJ



Tel: 0844 844 9952  
 Fax: 0844 844 9951  
 Web: www.envirocheck.co.uk

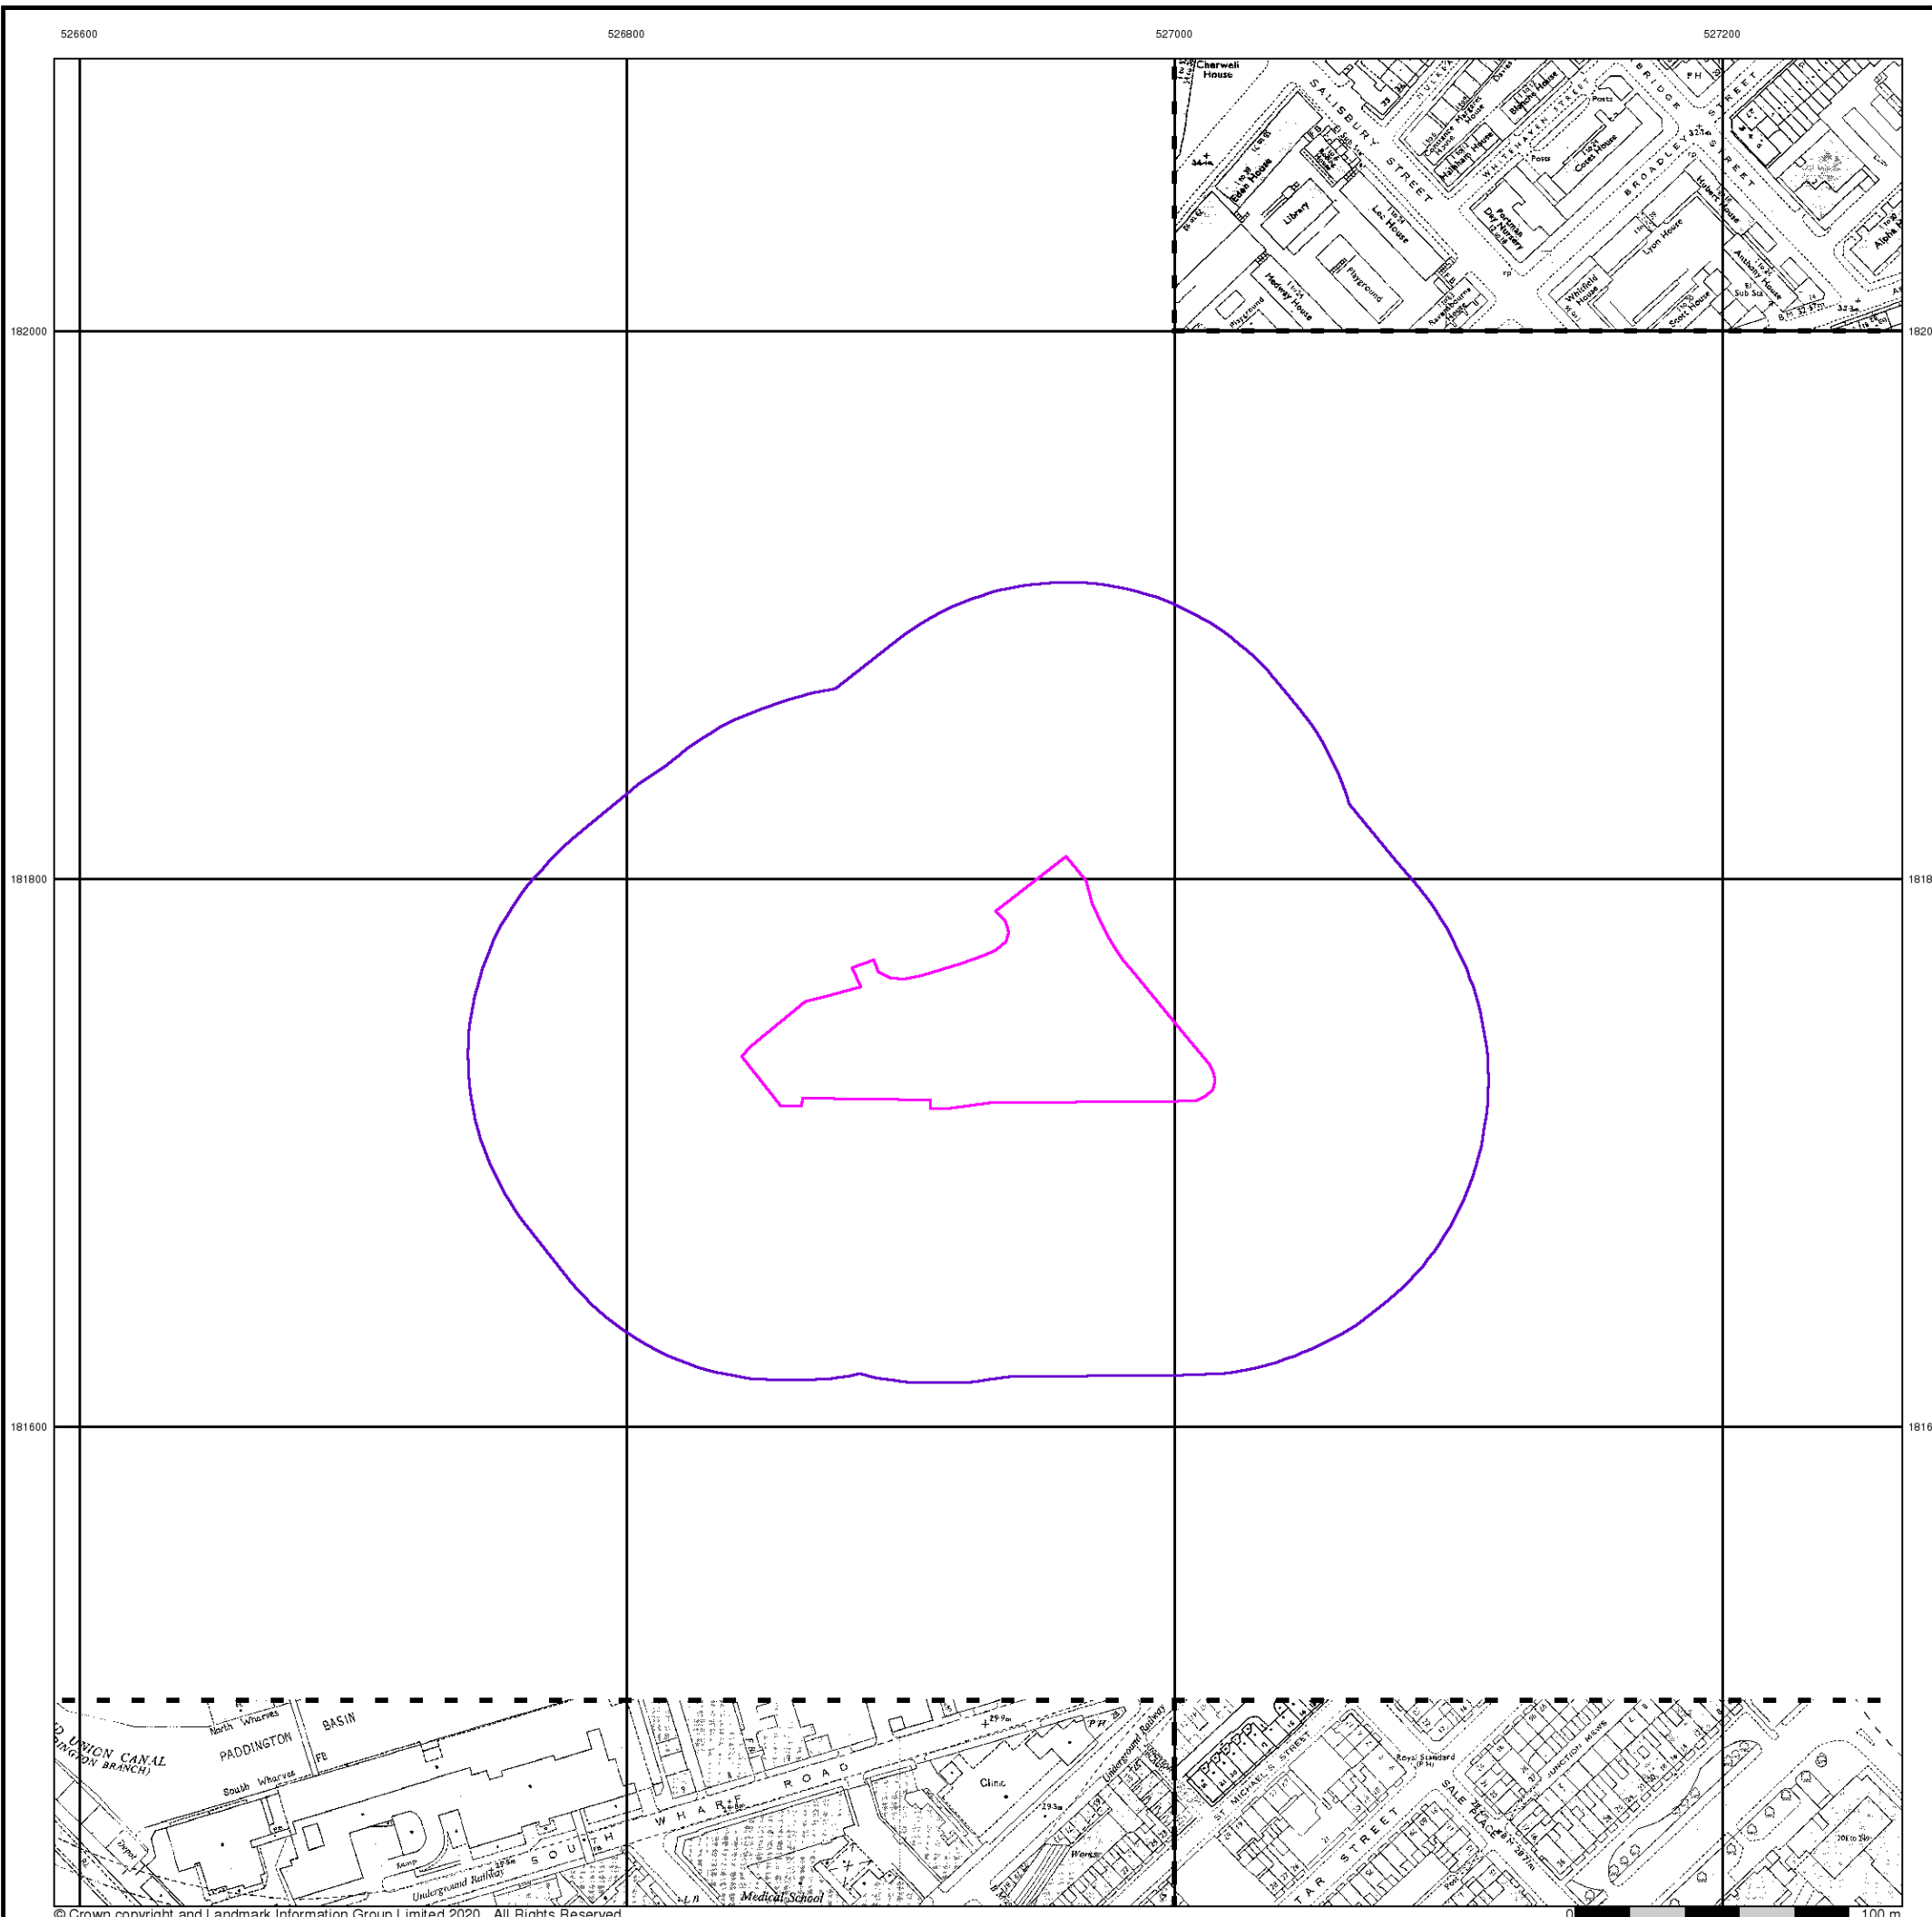

526600

528600

527000

527200



### Ordnance Survey Plan


Published 1987

Source map scale - 1:1,250


The historical maps shown were reproduced from maps predominantly held at the scale adopted for England, Wales and Scotland in the 1840's. In 1854 the 1:2,500 scale was adopted for mapping urban areas and by 1896 it covered the whole of what were considered to be the cultivated parts of Great Britain. The published date given below is often some years later than the surveyed date. Before 1938, all OS maps were based on the Cassini Projection, with independent surveys of a single county or group of counties, giving rise to significant inaccuracies in outlying areas.

### Map Name(s) and Date(s)

TQ2682SE  
1987  
1:1,250

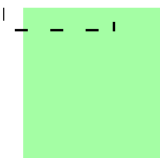

### Historical Map - Segment A13

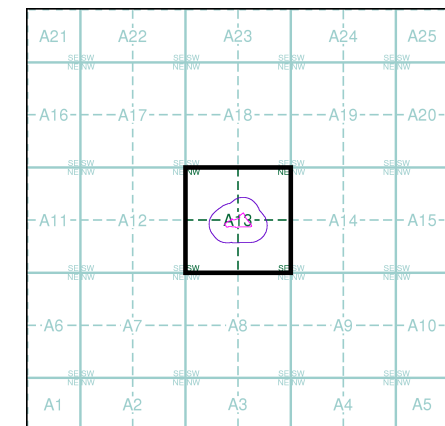

### Order Details


Order Number: 258300880\_1\_1  
 Customer Ref: 1620009008  
 National Grid Reference: 526930, 181750  
 Slice: A  
 Site Area (Ha): 0.83  
 Search Buffer (m): 100

### Site Details

Metropolitan Police, Paddington Green Police Station, 4,  
 Harrow Road, LONDON, W2 1XJ



Tel: 0844 844 9952  
 Fax: 0844 844 9951  
 Web: www.envirocheck.co.uk

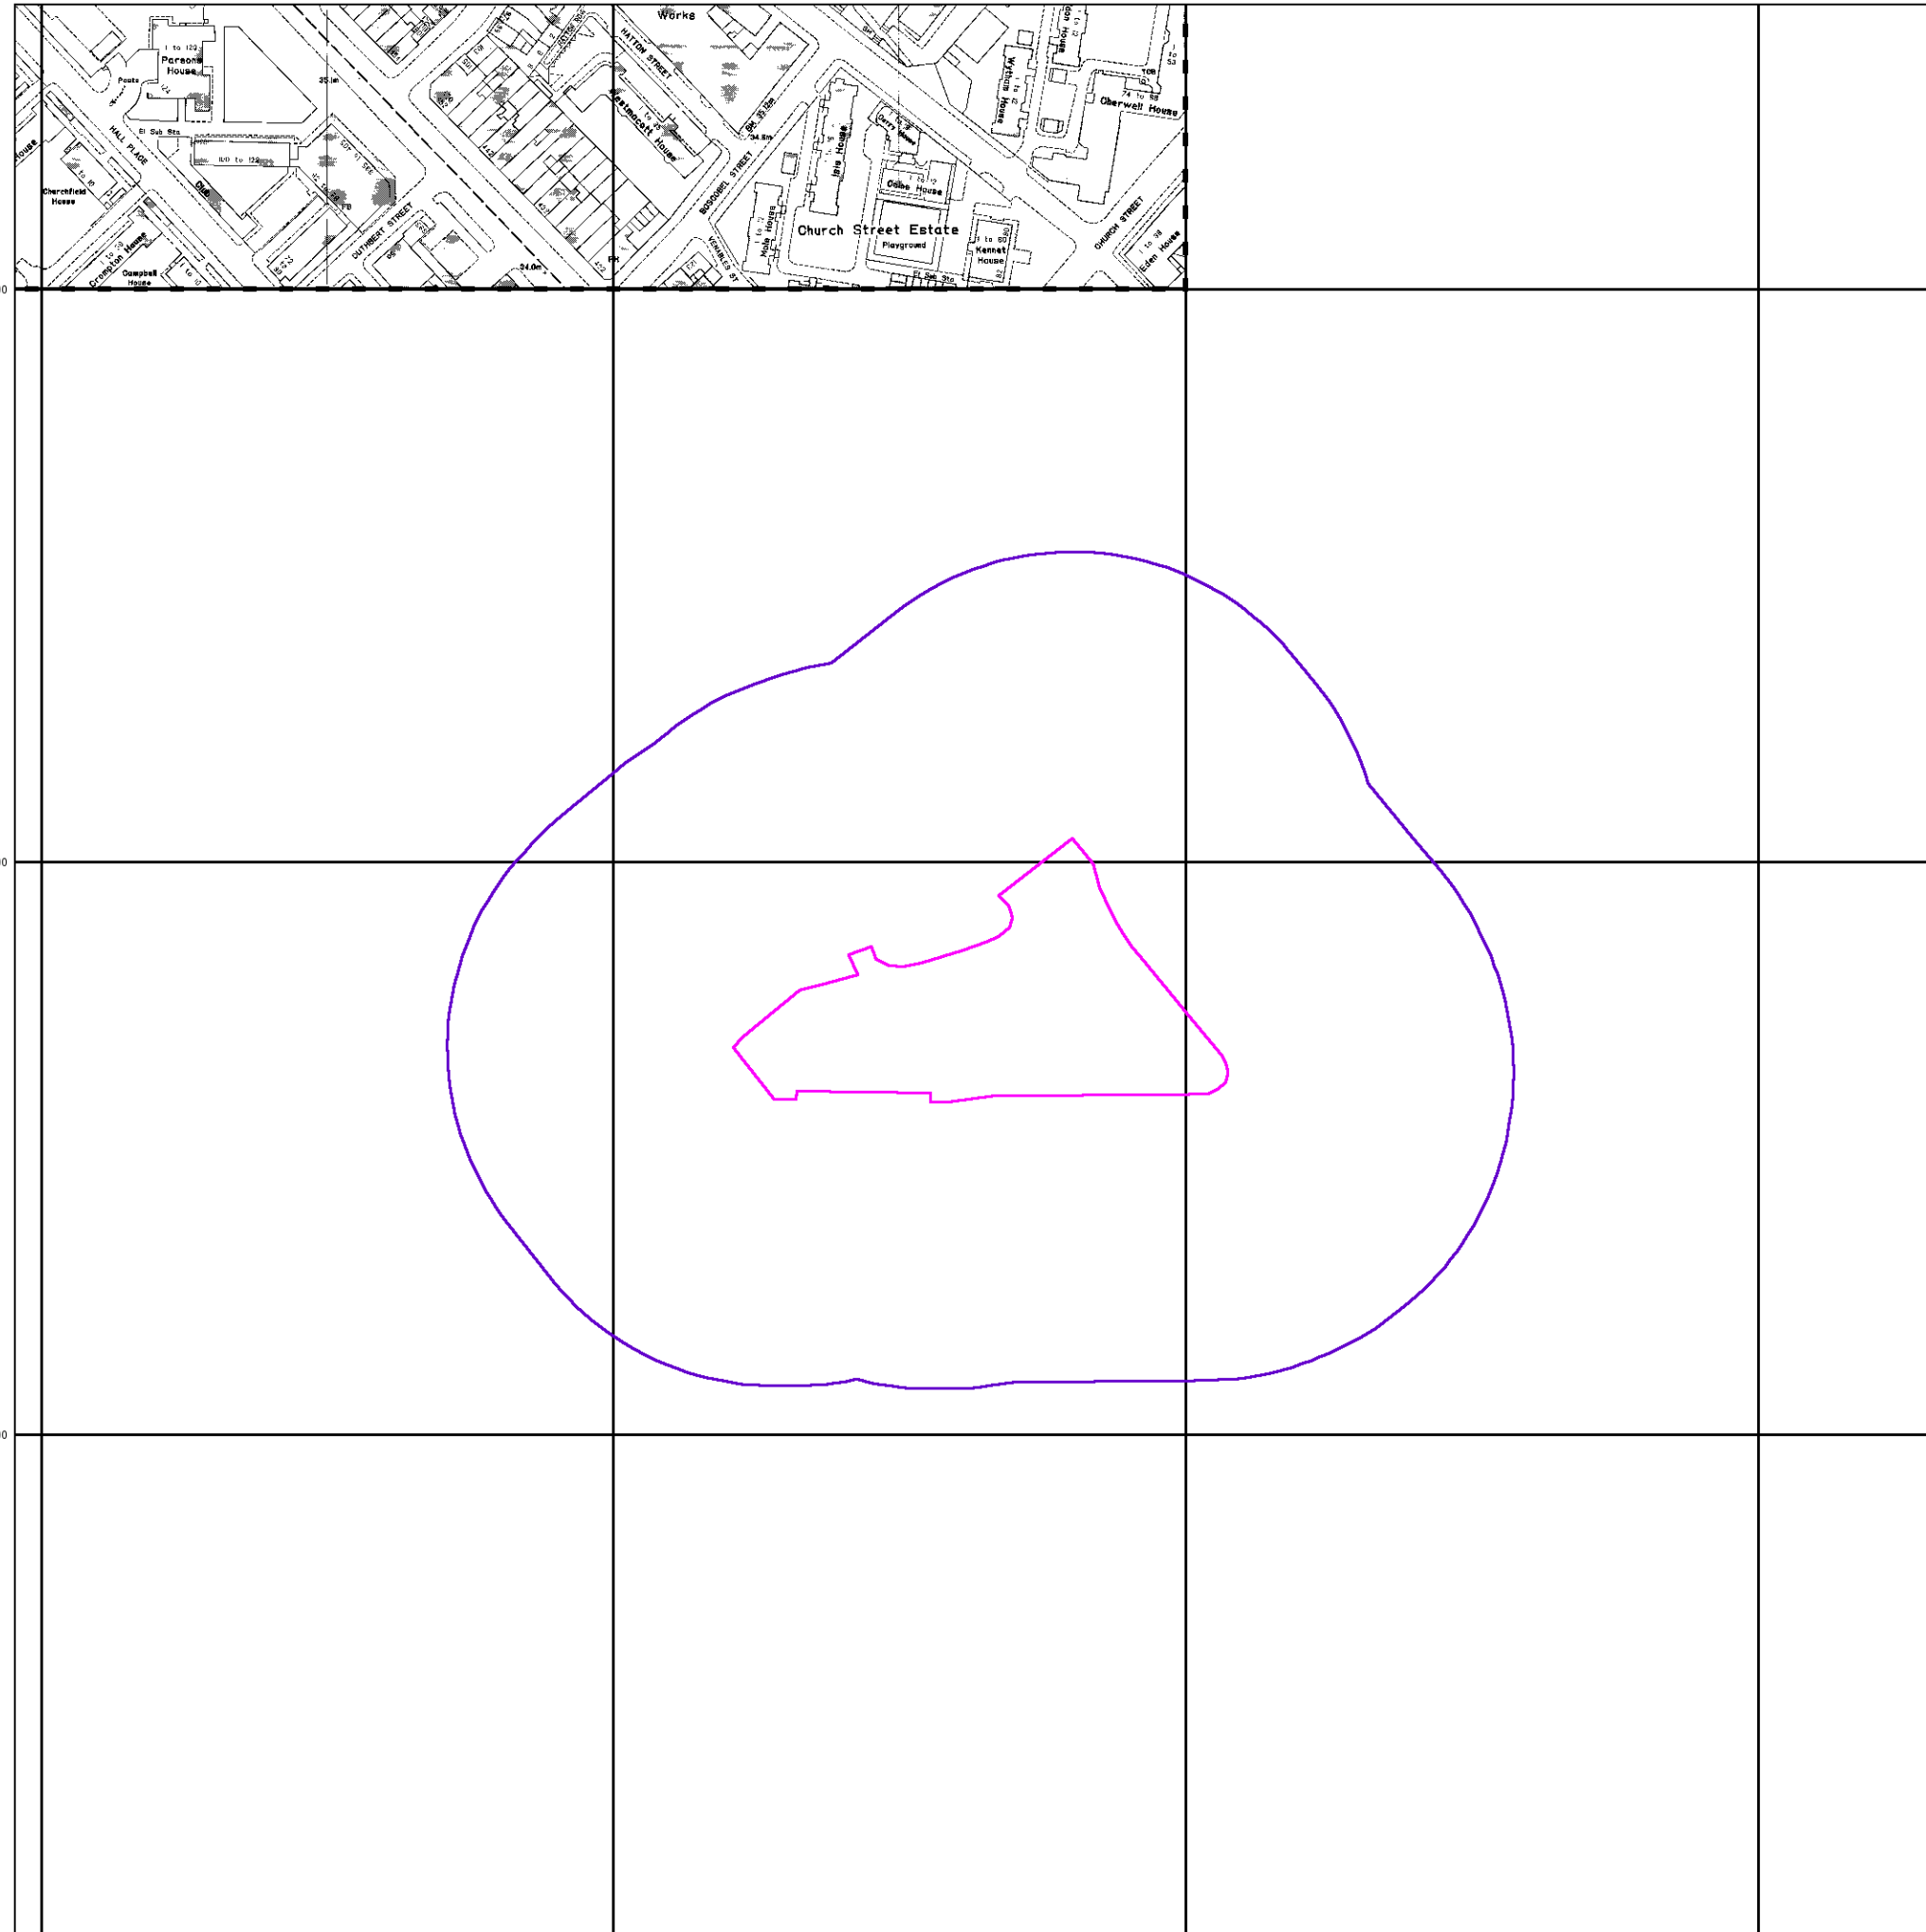



## Large-Scale National Grid Data

Published 1991


Source map scale - 1:1,250

'Large Scale National Grid Data' superseded SIM cards (Ordnance Survey's 'Survey of Information on Microfilm') in 1992, and continued to be produced until 1999. These maps were the fore-runners of digital mapping and so provide detailed information on houses and roads, but tend to show less topographic features such as vegetation. These maps were produced at both 1:2,500 and 1:1,250 scales.

### Map Name(s) and Date(s)

Q2682SE	Q2782SW
1991	1991
1:1,250	1:1,250
Q2681NE	Q2781NW
1991	1991
1:1,250	1:1,250
Q2681SE	Q2781SW
1991	1991
1:1,250	1:1,250

### Historical Map - Segment A13

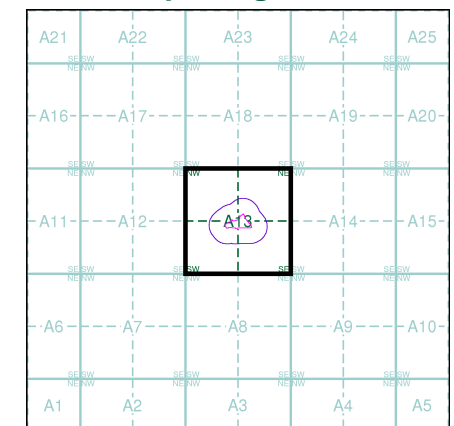

### Order Details


Order Number: 258300880\_1\_1  
 Customer Ref: 1620009008  
 National Grid Reference: 526930, 181750  
 Slice: A  
 Site Area (Ha): 0.83  
 Search Buffer (m): 100

### Site Details

Metropolitan Police, Paddington Green Police Station, 4, Harrow Road, LONDON, W2 1XJ



Tel: 0844 844 9952  
 Fax: 0844 844 9951  
 Web: www.envirocheck.co.uk

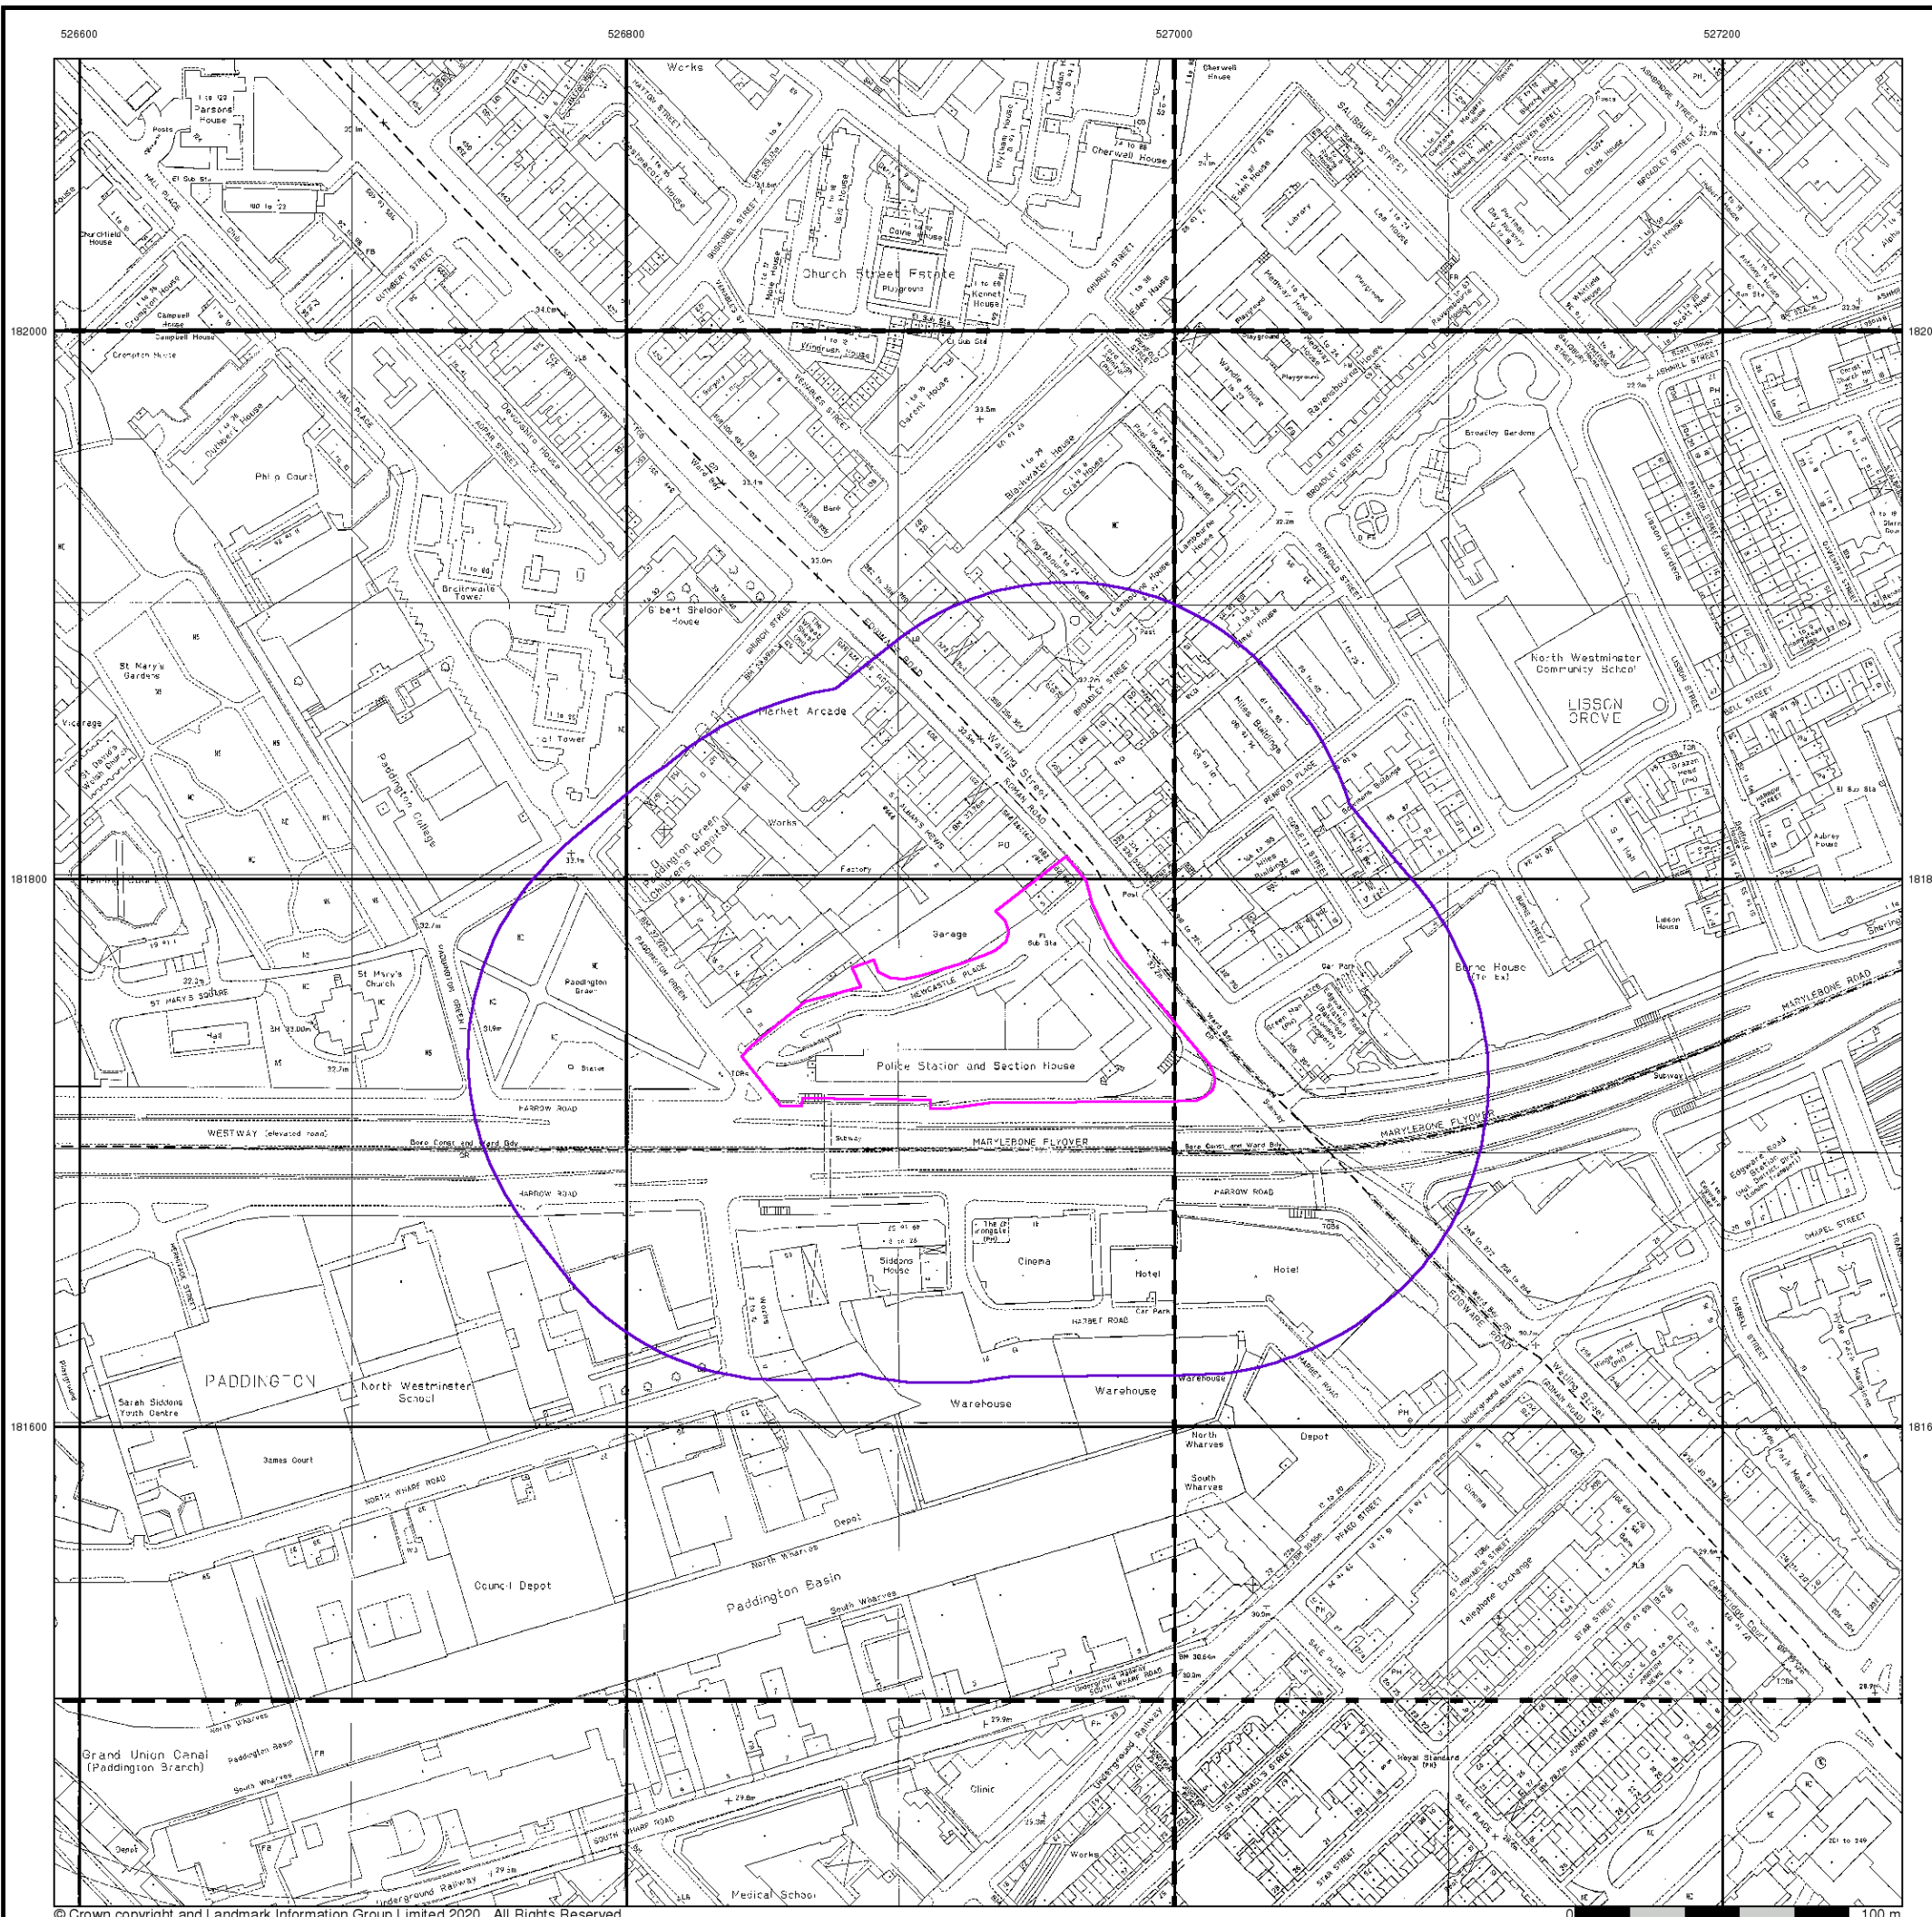

526800

526800

527000

527200



### Large-Scale National Grid Data

Published 1992 - 1993


Source map scale - 1:1,250

'Large Scale National Grid Data' superseded SIM cards (Ordnance Survey's 'Survey of Information on Microfilm') in 1992, and continued to be produced until 1999. These maps were the fore-runners of digital mapping and so provide detailed information on houses and roads, but tend to show less topographic features such as vegetation. These maps were produced at both 1:2,500 and 1:1,250 scales.

### Map Name(s) and Date(s)

TQ2682SE 1993 1:1,250	TQ2782SW 1993 1:1,250
TQ2681NE 1993 1:1,250	TQ2781NW 1992 1:1,250

### Historical Map - Segment A13

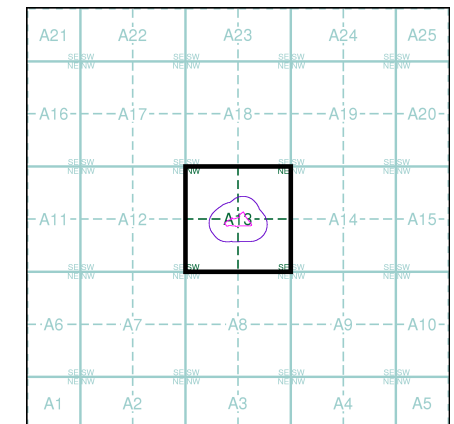

### Order Details


Order Number: 258300880\_1\_1  
 Customer Ref: 1620009008  
 National Grid Reference: 526930, 181750  
 Slice: A  
 Site Area (Ha): 0.83  
 Search Buffer (m): 100

### Site Details

Metropolitan Police, Paddington Green Police Station, 4, Harrow Road, LONDON, W2 1XJ



Tel: 0844 844 9952  
 Fax: 0844 844 9951  
 Web: www.envirocheck.co.uk

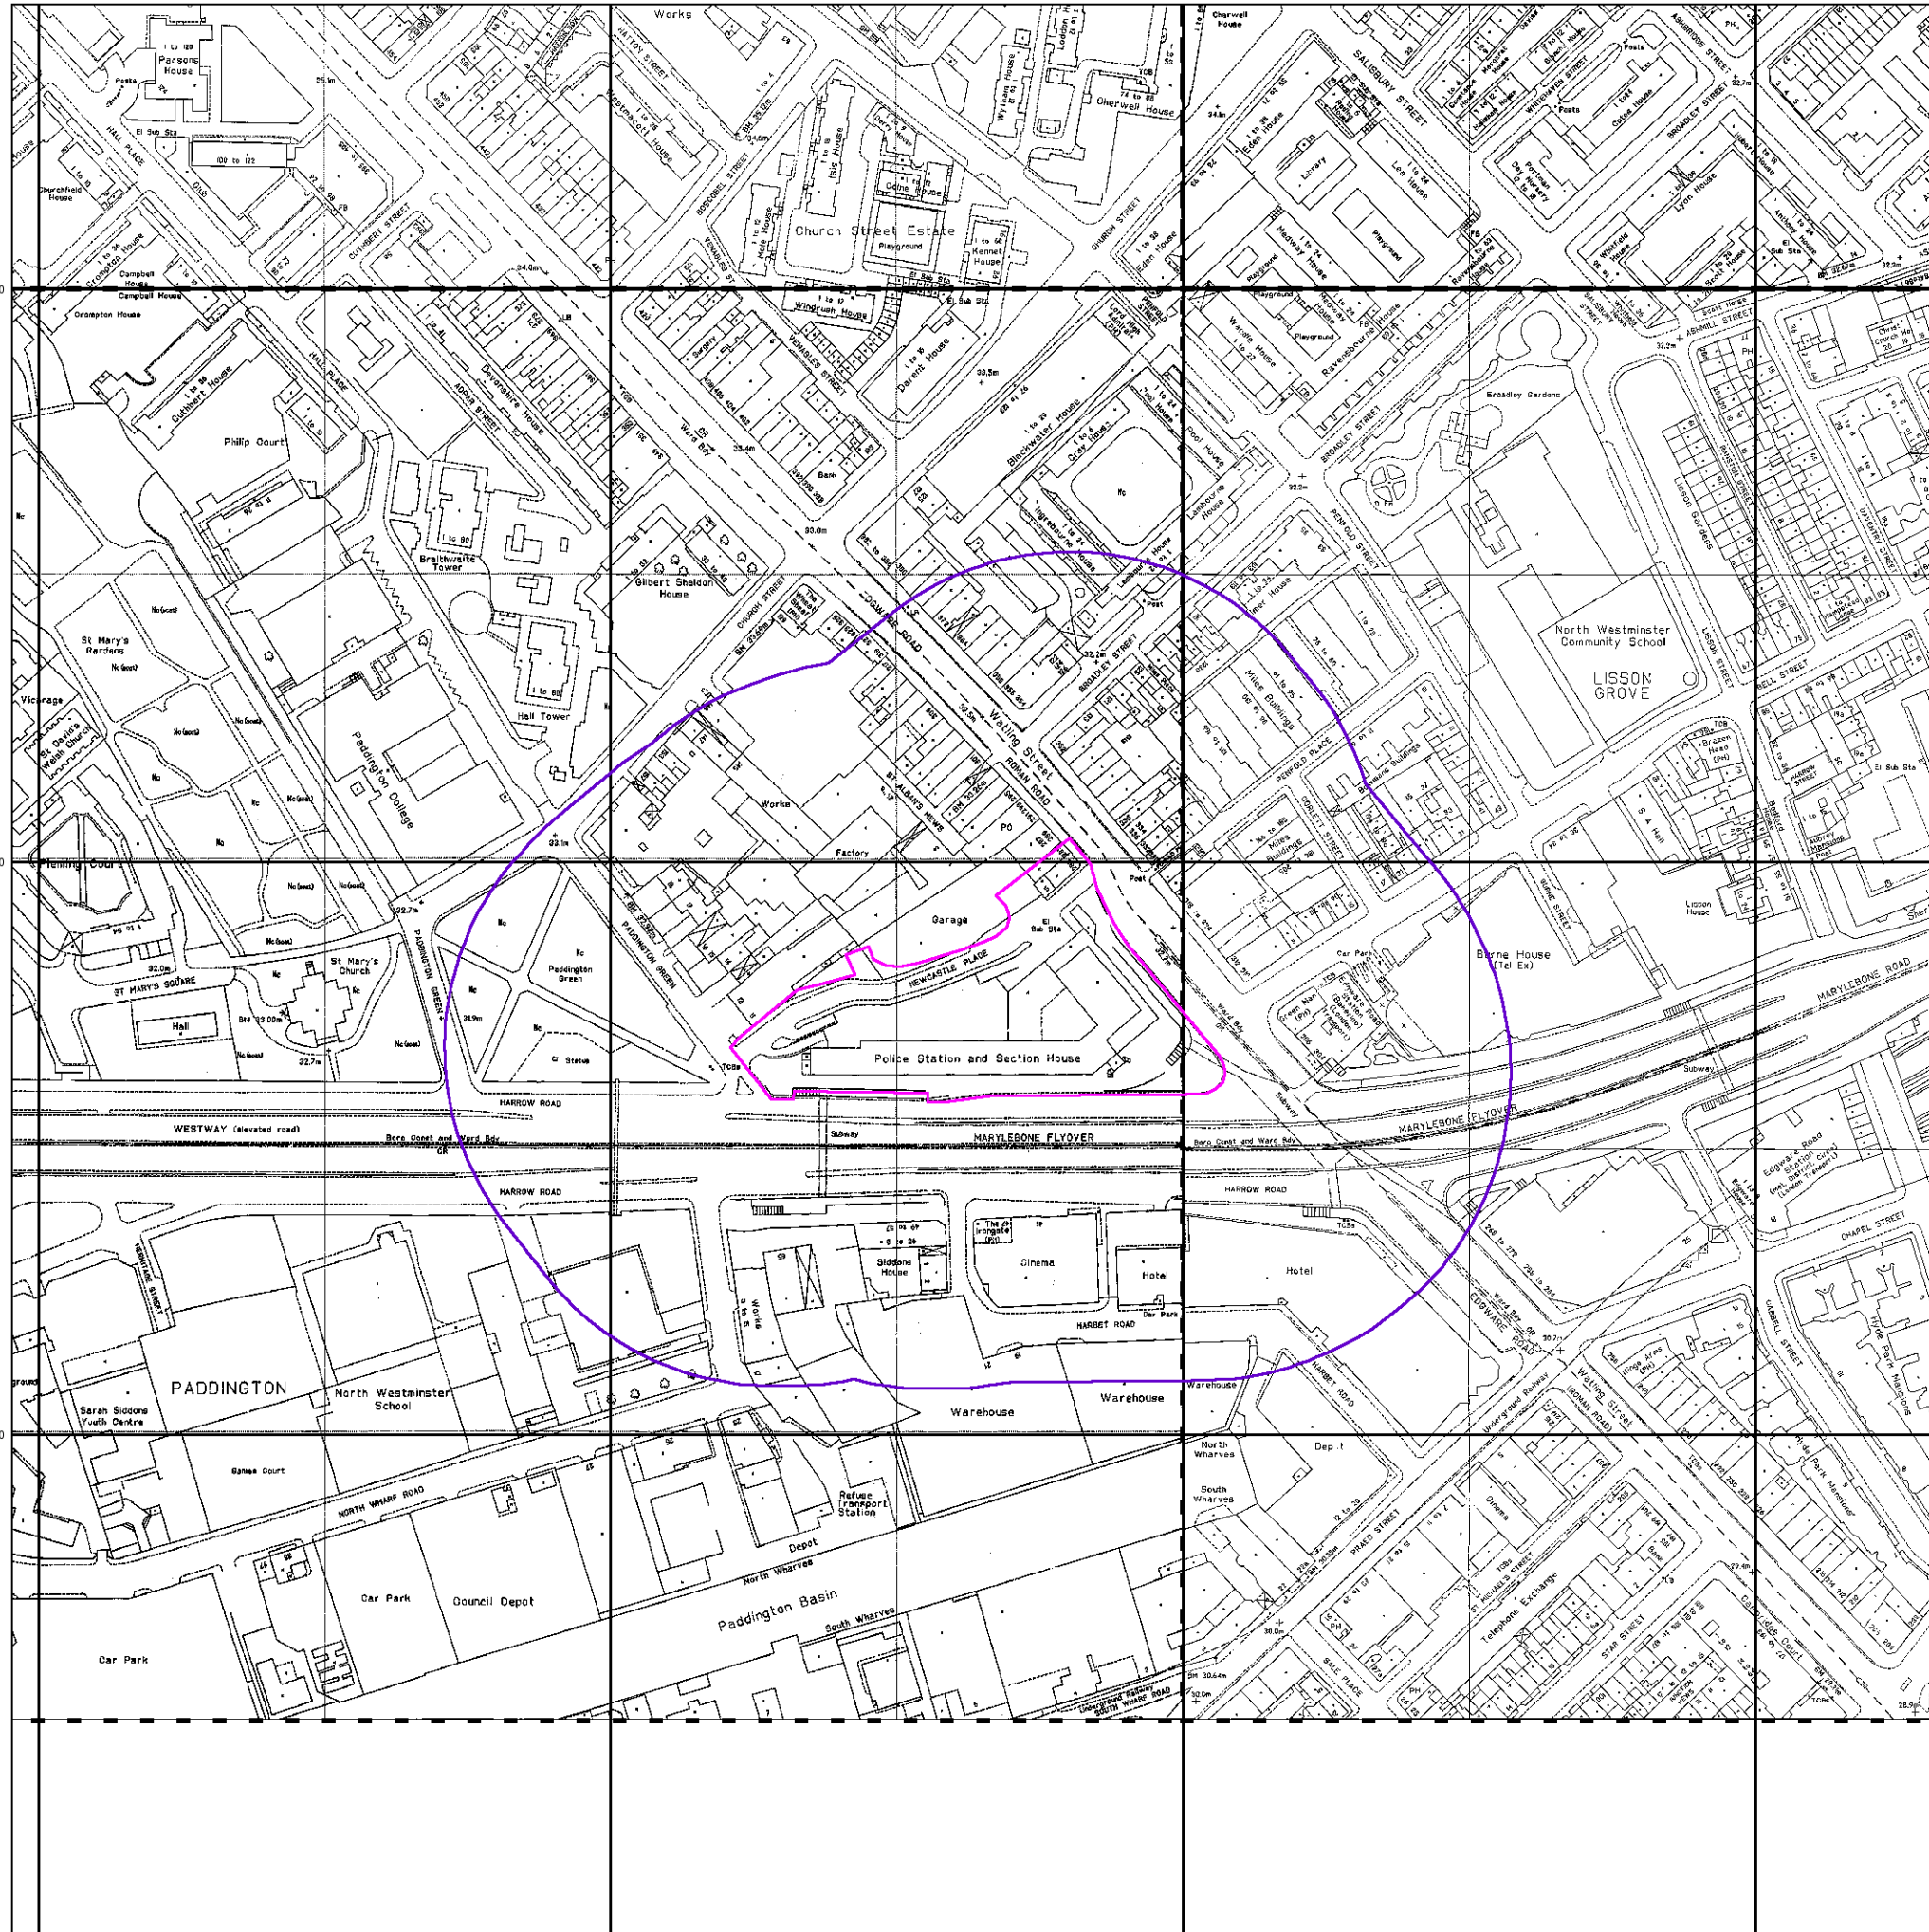






## Large-Scale National Grid Data

Published 1996


Source map scale - 1:1,250

'Large Scale National Grid Data' superseded SIM cards (Ordnance Survey's 'Survey of Information on Microfilm') in 1992, and continued to be produced until 1999. These maps were the fore-runners of digital mapping and so provide detailed information on houses and roads, but tend to show less topographic features such as vegetation. These maps were produced at both 1:2,500 and 1:1,250 scales.

### Map Name(s) and Date(s)

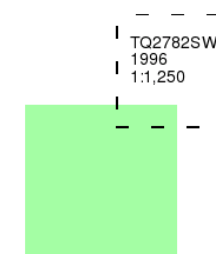

### Historical Map - Segment A13

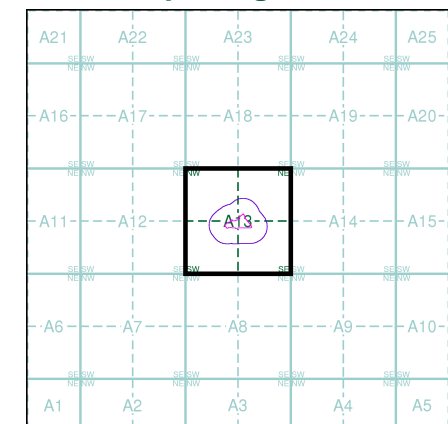

### Order Details

Order Number: 258300880\_1\_1  
Customer Ref: 1620009008  
National Grid Reference: 526930, 181750  
Slice: A  
Site Area (Ha): 0.83  
Search Buffer (m): 100

### Site Details

Metropolitan Police, Paddington Green Police Station, 4, Harrow Road, LONDON, W2 1XJ



Tel: 0844 844 9952  
Fax: 0844 844 9951  
Web: www.envirocheck.co.uk

