


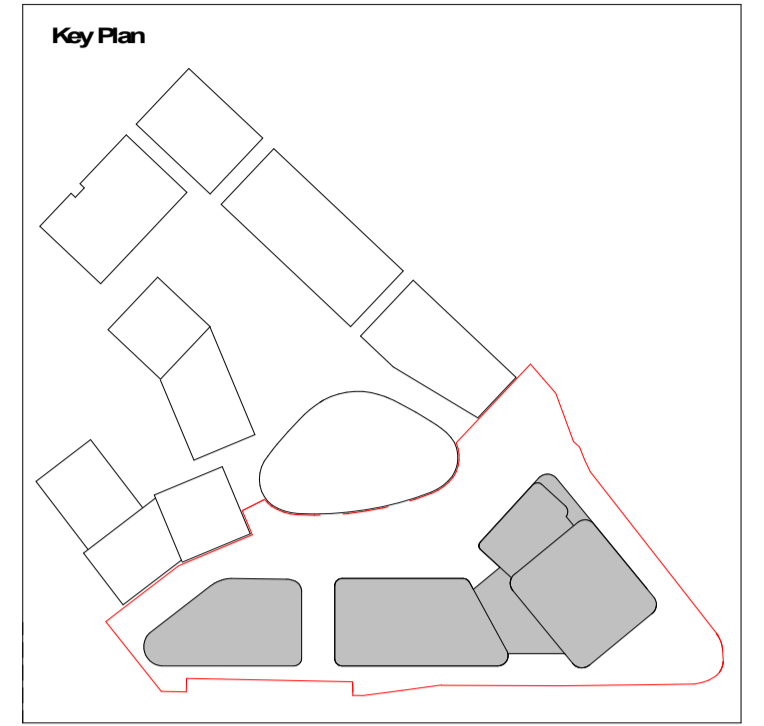








Do not scale from this drawing. All dimensions to be checked on site. All omissions and discrepancies to be reported to the Architect immediately

This work is copyright and shall not be reproduced or used for any other purpose without the written permission of Squire and Partners.



-  COMMERCIAL ACCESS
-  RESIDENTIAL ACCESS
-  OFFICE ACCESS
-  AFFORDABLE WORKSPACE ACCESS
-  OFFICE LIFT/STAIRS
-  RESIDENTIAL LIFT/STAIRS
-  SERVICE LIFT
-  CYCLE LIFT

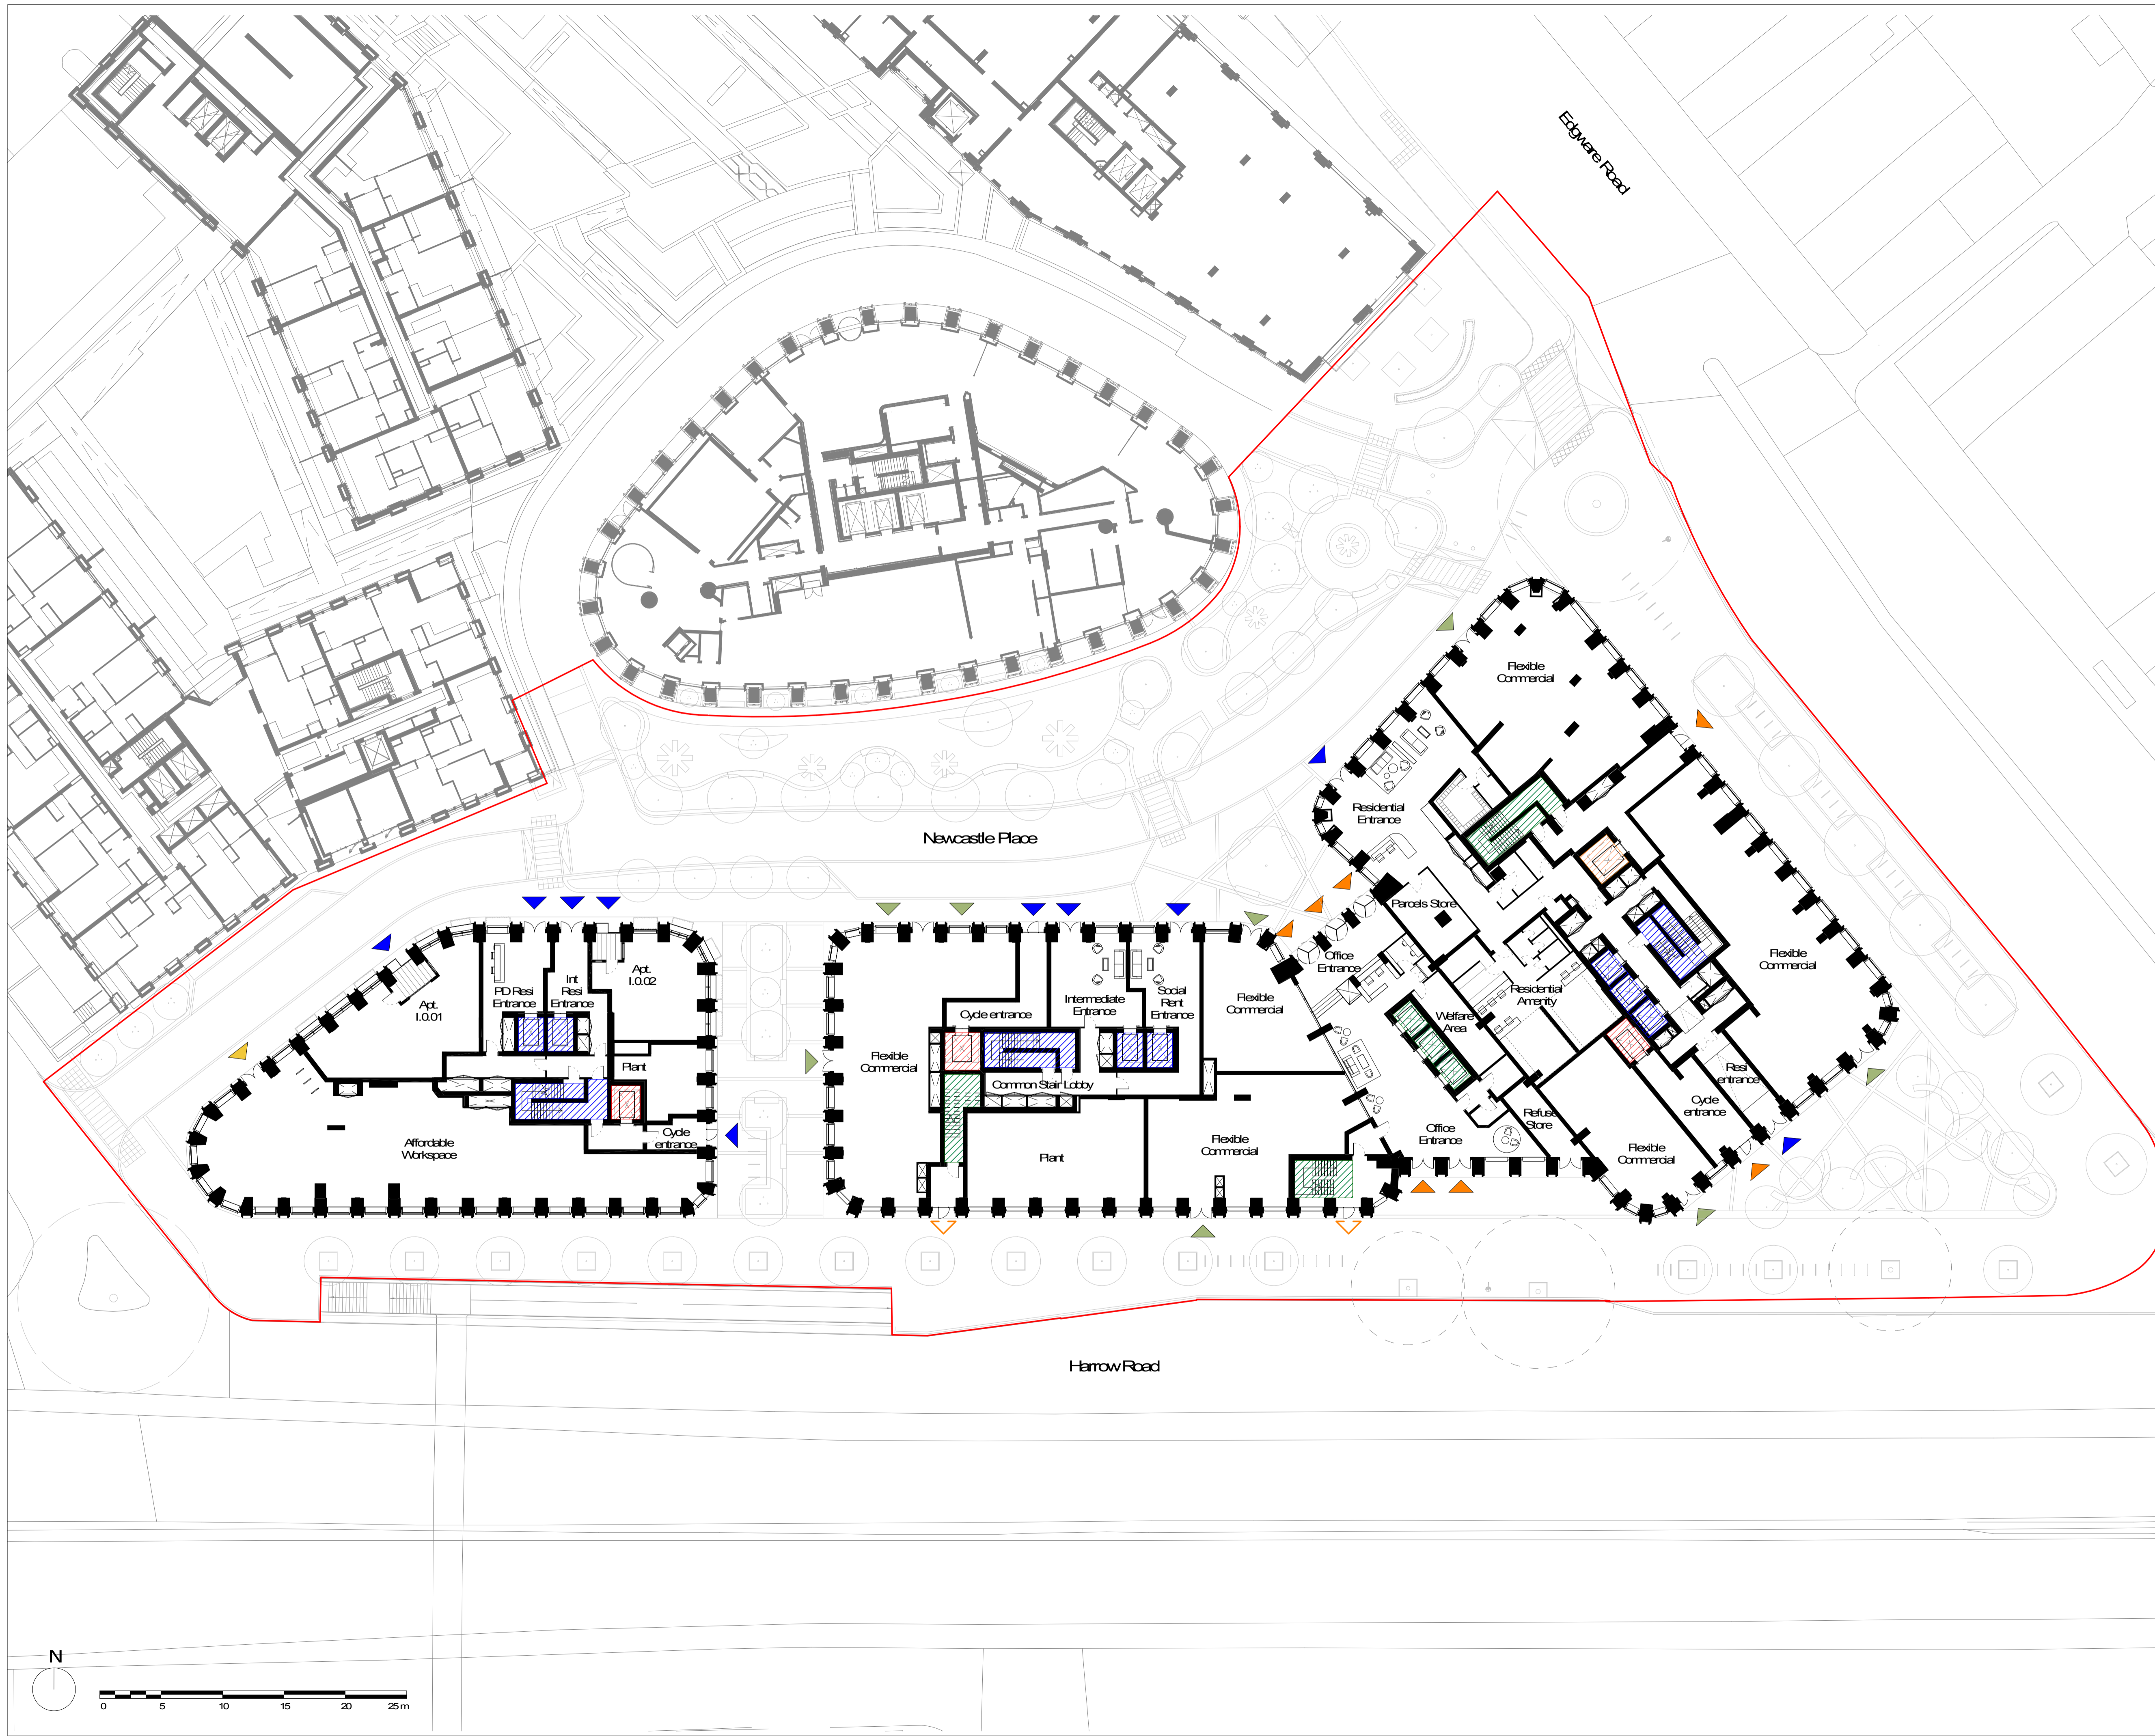

Issued for Planning	26/03/21	P1
Description	Date	CHK Rev

## SQUIRE & PARTNERS

Squire and Partners LLP  
The Department Store  
248 Finsbury Road, London SA9 8FR  
T: 020 7278 5555

info@squireandpartners.com  
www.squireandpartners.com

Project  
Paddington Green Police Station  
London, W2

Title  
Proposed Ground Floor Access

Suitability	Status	
S2	For Information	
Date	Scale @ISO A1	Job Number
26.03.21	1:50	15044
Drawing Number		Revision
15044-SQP-ZZ-00-DR-A-PL01153		P1

