



Do not scale from this drawing. All dimensions to be checked on site. All omissions and discrepancies to be reported to the Architect immediately

This work is copyright and shall not be reproduced or used for any other purpose without the written permission of Squire and Partners.

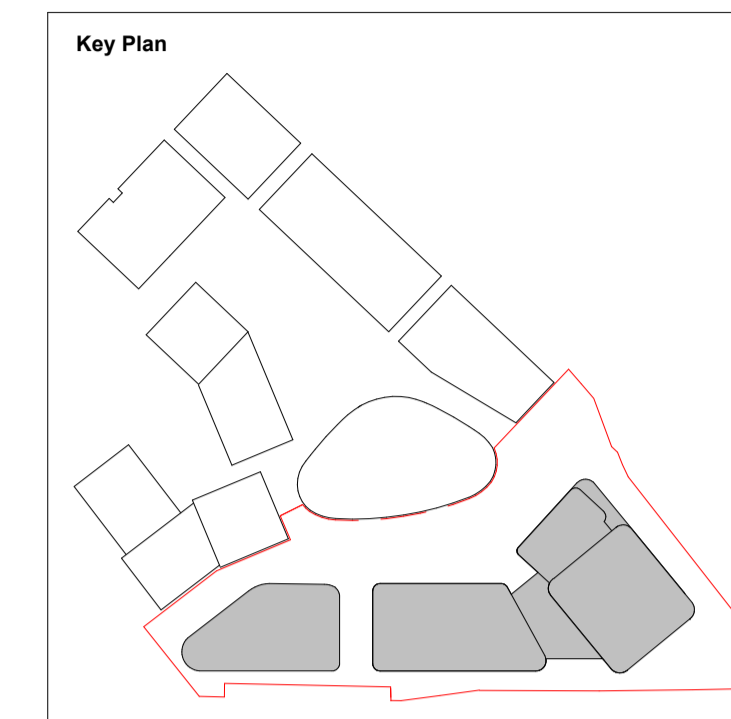

Key

	Proposed Planning Boundary
	PGPS Site Boundary

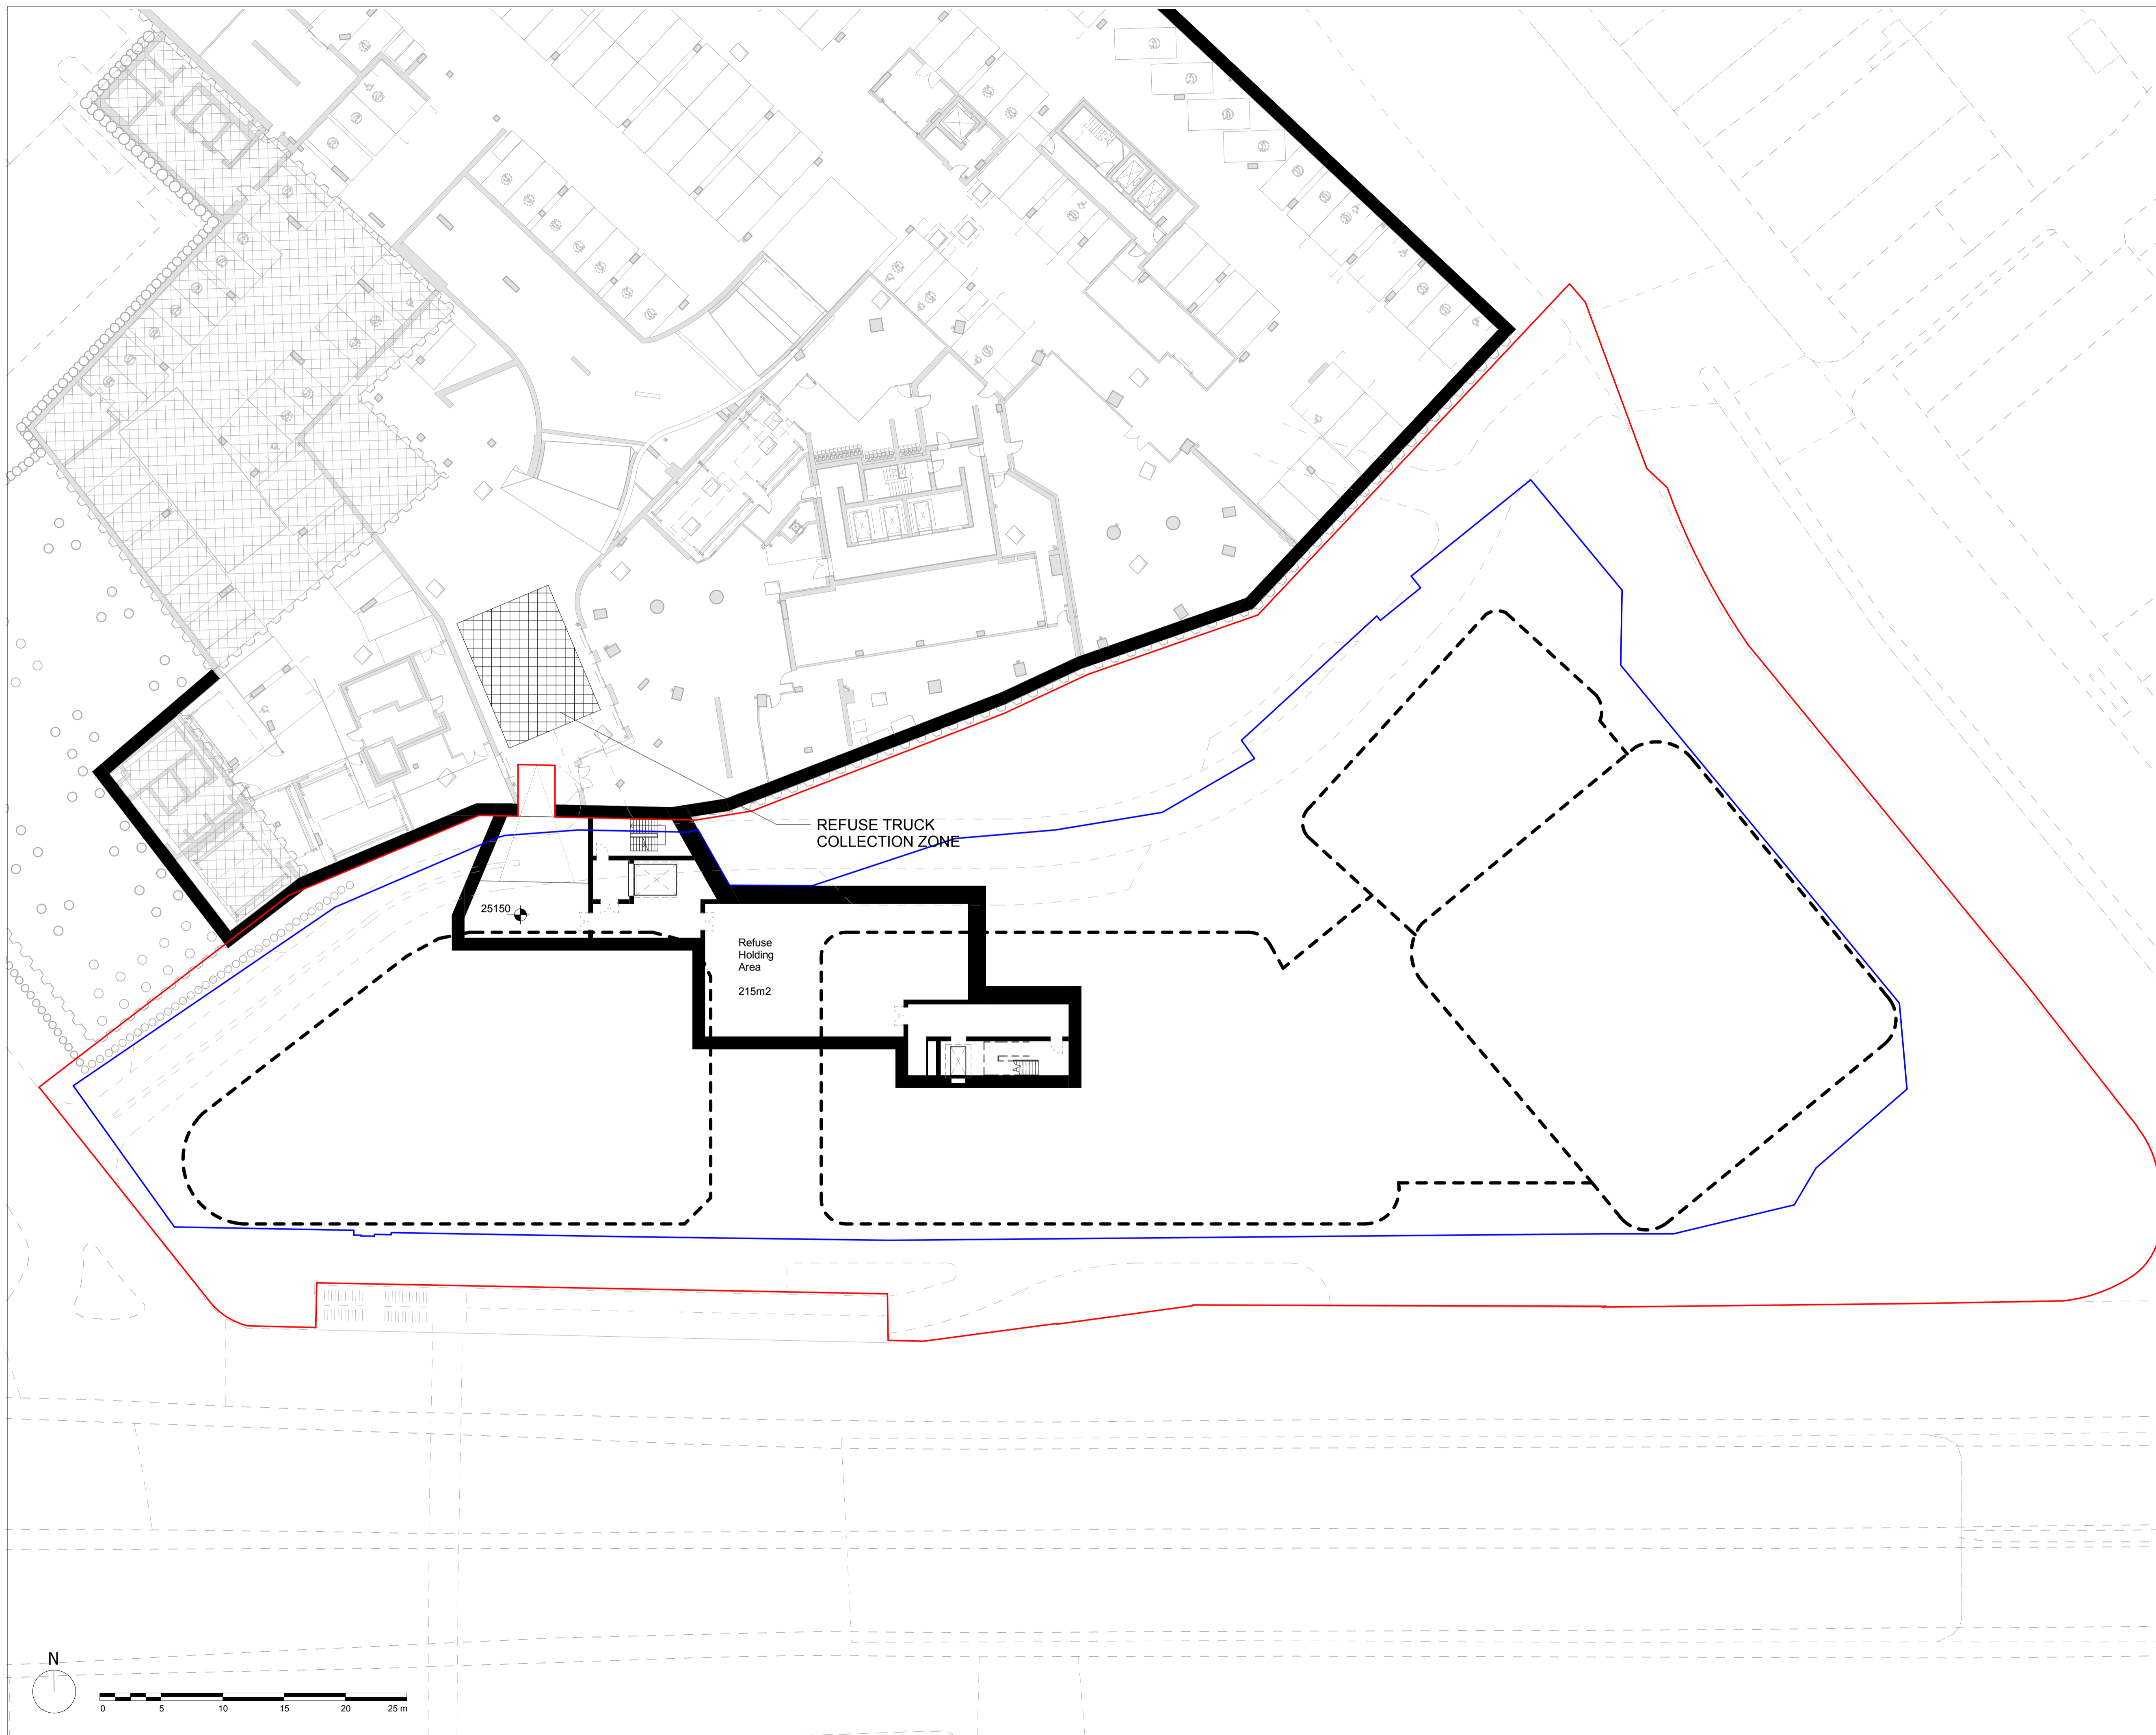

Issued For Planning	26/03/21	P1
Description	Date	Chk Rev

## SQUIRE & PARTNERS

Squire and Partners LLP  
The Department Store  
248 Ferndale Road, London SW9 8FR  
T: 020 7278 5555

info@squireandpartners.com  
www.squireandpartners.com

Project  
Paddington Green Police Station  
London, W2

Title  
Proposed Basement -2

Suitability Status  
S2 For Information

Date 26.03.21 Scale @ ISO A1 1 : 250 Job Number 15044

Drawing Number 15044-SQP-ZZ-B2-DP-A-PL01102 Revision P1