
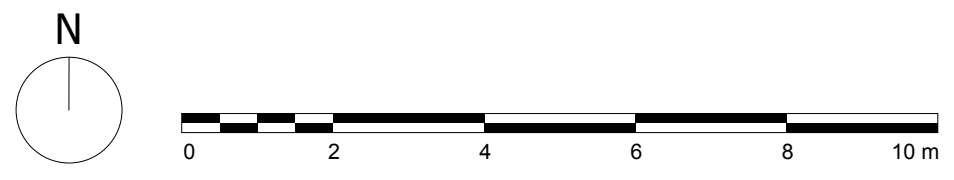
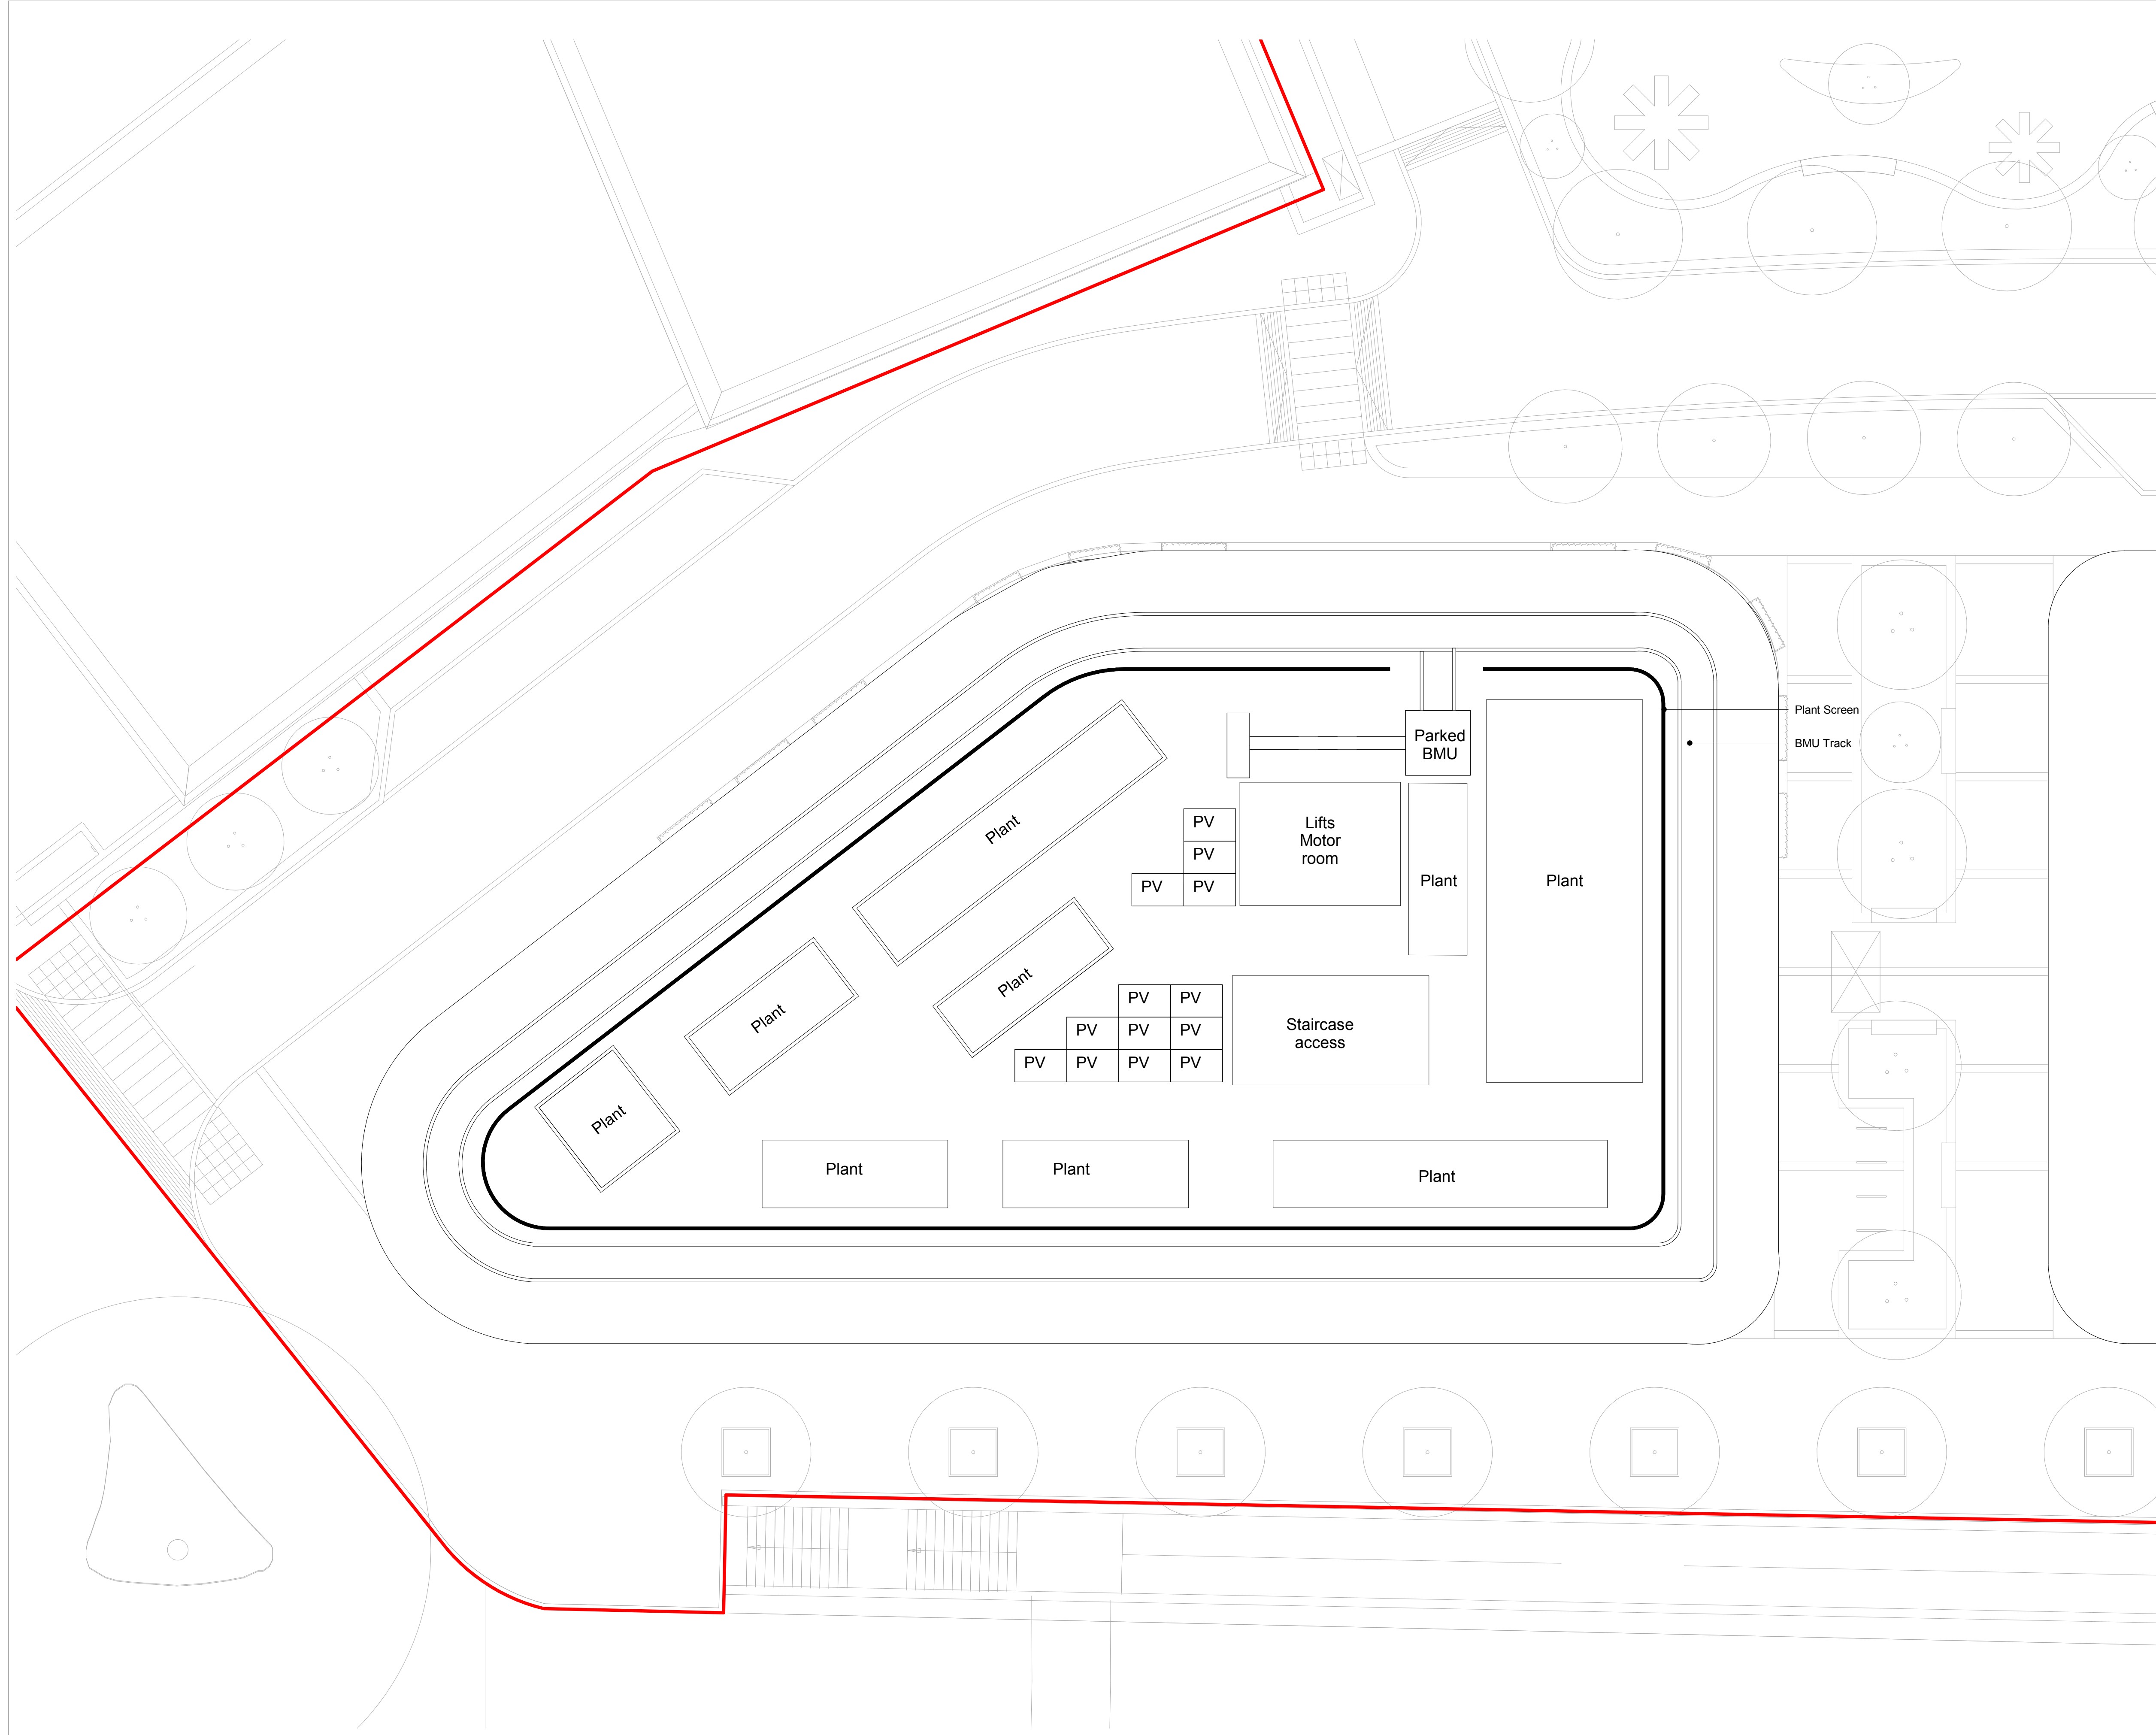


Do not scale from this drawing. All dimensions to be checked on site. All omissions and discrepancies to be reported to the Architect immediately

This work is copyright and shall not be reproduced or used for any other purpose without the written permission of Squire and Partners.

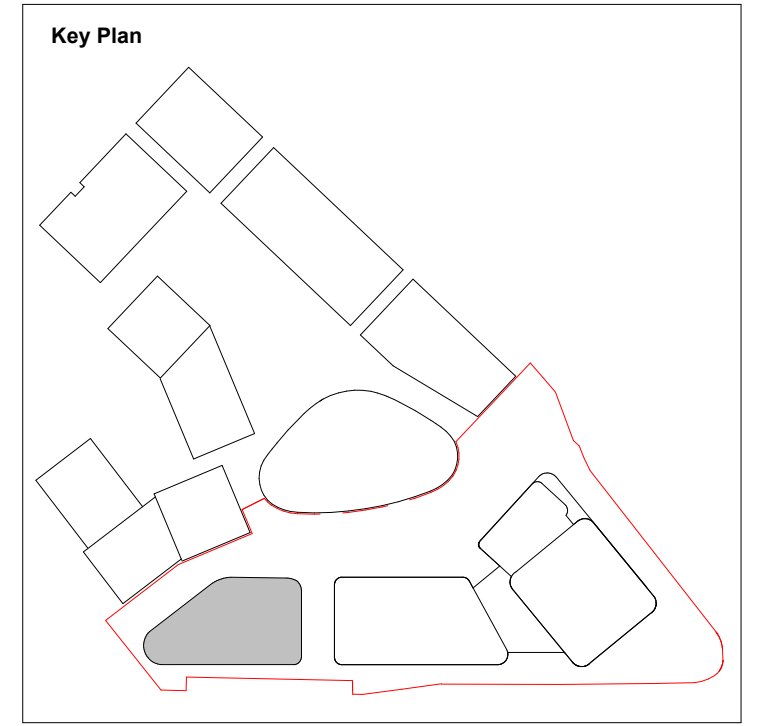

Issued for Planning	26/03/21	P1
Description	Date	Chk Rev

## SQUIRE & PARTNERS

Squire and Partners LLP  
 The Department Store  
 248 Ferndale Road, London SW9 8FR  
 T: 020 7278 5555  
 info@squireandpartners.com  
 www.squireandpartners.com

Project  
**Paddington Green Police Station**  
 London, W2

Title  
**Block I**  
**Proposed Roof Plan**

Suitability	Status	Scale @ ISO A1	Job Number
<b>S2</b>	<b>For Information</b>	<b>1:100</b>	<b>15044</b>
Date	15044-SQP-01-RF-DP-A-PL01116	Revision	P1
<b>26.03.21</b>			