

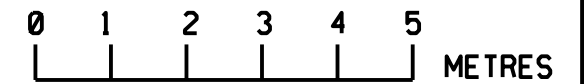


NOTE :- THESE DRAWINGS ARE FOR PLANNING & BUILDING REGULATIONS APPROVAL ONLY-

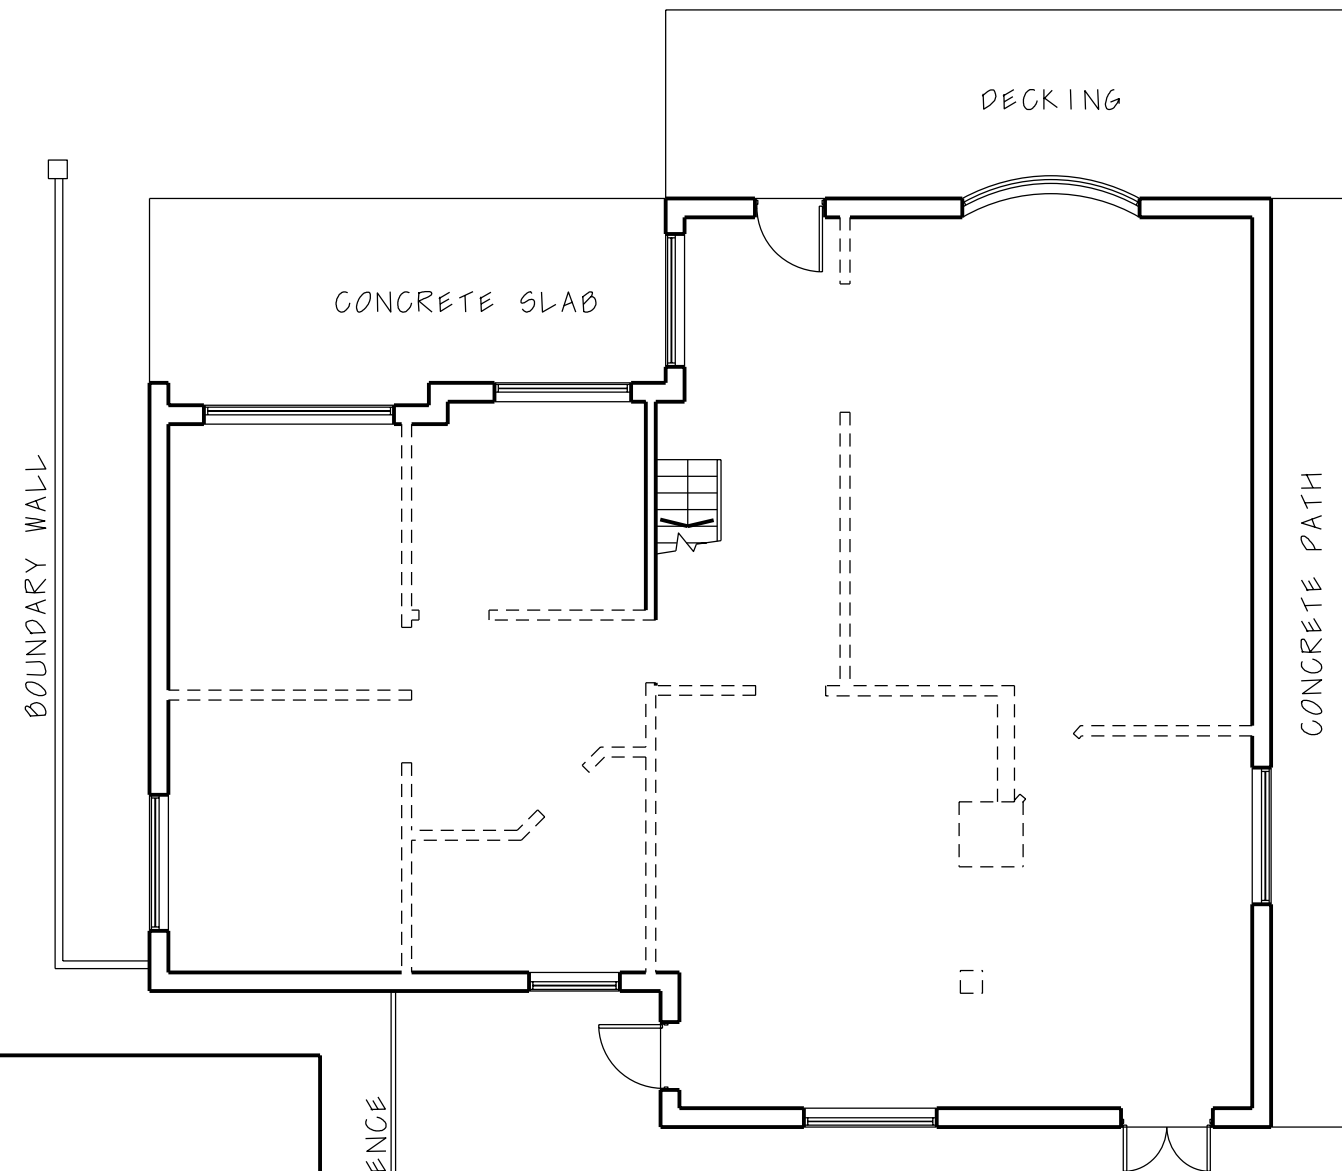

SCALE

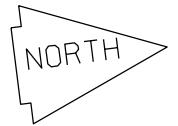

FIRST FLOOR PLAN AS EXISTING

SEVENMILESTONE GARAGE

BOUNDARY FENCE

SCALE	DATE	PROJECT	ADDRESS
1:100 @ A3	JUL' 2020	PROPOSED FIRST FLOOR & TWO STOREY REAR EXTENSIONS	THE BUNGALOW, SEVENMILESTONE, PENWINNICK ROAD, ST. AGNES CORNWALL, TR5 0PF
REVISIONS		DESCRIPTION	DRAWING NO.
		FIRST FLOOR PLAN AS EXISTING	JP/20/4
			0