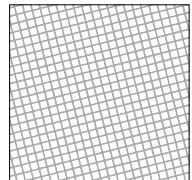


LIBRARY / COACH STATION

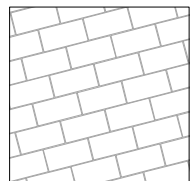
KEY

 Extent of Proposed Public Realm Works

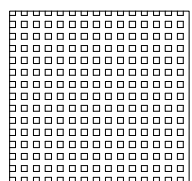
 Extent of works delivered by Galliford Try

 **H3c Granite Setts Type 3**  
Supplier: Marshalls  
Reference: Granite Paving  
Size: 100x100x50mm  
Colour: 33.3% Cressida, 33.3% Elara and 33.3% Belleville  
Finish: Flamed top

Refer to Landscape NBS Specification doc no. BMCP-PEV-PR-XX-SP-L-0001 paving system 20-15-90/145

 **H4a Granite Slab Paving Type 1**  
Supplier: Marshalls  
Reference: Granite Paving  
Size: 300x600x60mm  
Colour: 33.3% Cressida, 33.3% Elara and 33.3% Belleville  
Finish: Flamed top

Refer to Landscape NBS Specification doc no. BMCP-PEV-PR-XX-SP-L-0001 paving system 20-15-90/125

 **H5a Granite Blister Tactile Paving**  
Supplier: Marshalls  
Reference: Granite Blister Tactile Paving  
Size: 400x400x60mm  
Colour: Prospero  
Finish: Flamed top

Refer to Landscape NBS Specification doc no. BMCP-PEV-PR-XX-SP-L-0001 paving system 20-15-90/125

Area Name	Main Area	Unit
H3c Granite Setts Type 3	10.46	m2
H4a Granite Slab Paving Type 1	352.53	m2
H5a Granite Blister Tactile Paving	11.79	m2

Continued on Pick Everard drawing no. BMCP-PEV-PR-XX-DR-L-0703

NOTE

- Based on drawing Collin and Carrington Street - Landscape Plan no. TOWN642(03)3010 P8, Sussex Street - Landscape Plan no. TOWN642(03)3020 P6 by Townshend and Proposed Pavement Construction Layouts no. NOT001-PEV-XX-ZZ-DR-C-0701, 0702, 0703, 0704 and 0705 by PE Civil Engineers
- To be read in conjunction with Civil Engineer's pavement construction details drawing no. BMCP-PEV-PR-XX-DR-C-9000

C01	Issued for construction	17.08.20	SHX	ZFT
P03	Dimensions to pavement added, Tactile paving colour updated in line with received comments.	17.08.20	SHX	ZFT
P02	Updated in line with Contractor's comments.	13.07.20	SHX	ZFT
P01	Reference to Landscape NBS specification added.			
P01	First issue for Stage 4	15.05.20	SHX	ZFT
Revision		Date	Drn	CHK

Client

Galliford Try

Project

Broadmarsh Public Realm

Drawing Title

Hard Landscape Proposals for Canal Street Sheet 1

Suitability Status

A5 - For Construction

Job No.	Scale	Size	Rev
200512	1:100	@ A1	C01

Drawing Number

BMCP-PEV-PR-XX-DR-L-0702

Project Code - Originator - Zone - Level - Type - Role - Number

PICK  
EVERARD

T 0345 045 0050 www.pickeverard.co.uk

This drawing is issued for the sole and exclusive use of the intended recipient and is subject to copyright in favour of Pick Everard. Pick Everard does not accept any responsibility or liability whatsoever for its use by a person other than the intended recipient.