

**SITE LOCATION PLAN**  
Scale 1:1250 @ A3

Please note:  
Drawings can be scaled for planning purposes only.  
All dimensions to be checked on site. Drainage and services are to be checked and located prior to commencement of work

All work to be carried out in accordance with the building Regs. 2000 or any subsequent amendments and to the satisfaction of the local building control inspector


Proprietary components must be installed in strict accordance with the manufacturers instructions and details. Contractors are responsible for verifying component suitability for intended purpose.

Proposals are subject to structural engineers designs and approval.

Extension currently being built under permitted development and not subject to this planning application

**EXISTING SITE LAYOUT**  
Scale 1:200 @ A3

**PROPOSED SITE LAYOUT**  
Scale 1:200 @ A3

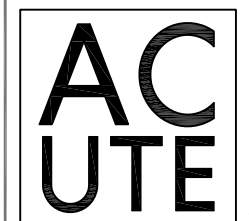

ACUTE ARCHITECTS  
AND ENGINEERING  
www.acutearchitects.co.uk

client  
Becky Ashwood

Job No.  
A206

project  
13 Oakley Park  
Bexley  
DA5 3EF

drawing title  
Site drawings

Revision  
B

scale  
Varies @ A3

dwg No.  
A206-100

date  
March 2021