




1 GF FFL  
1 : 100

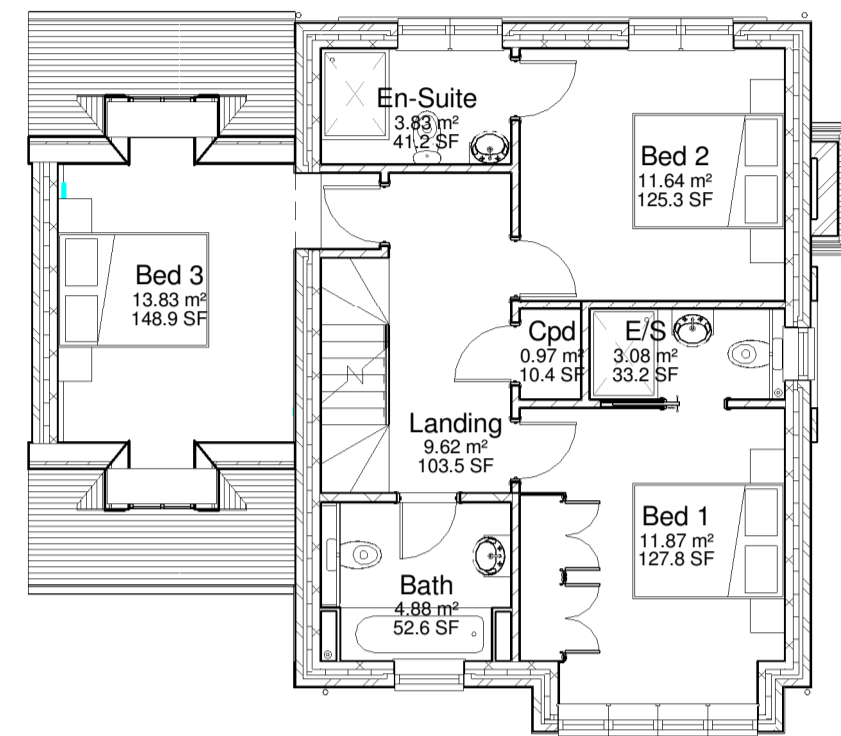


2 FF FFL  
1 : 100

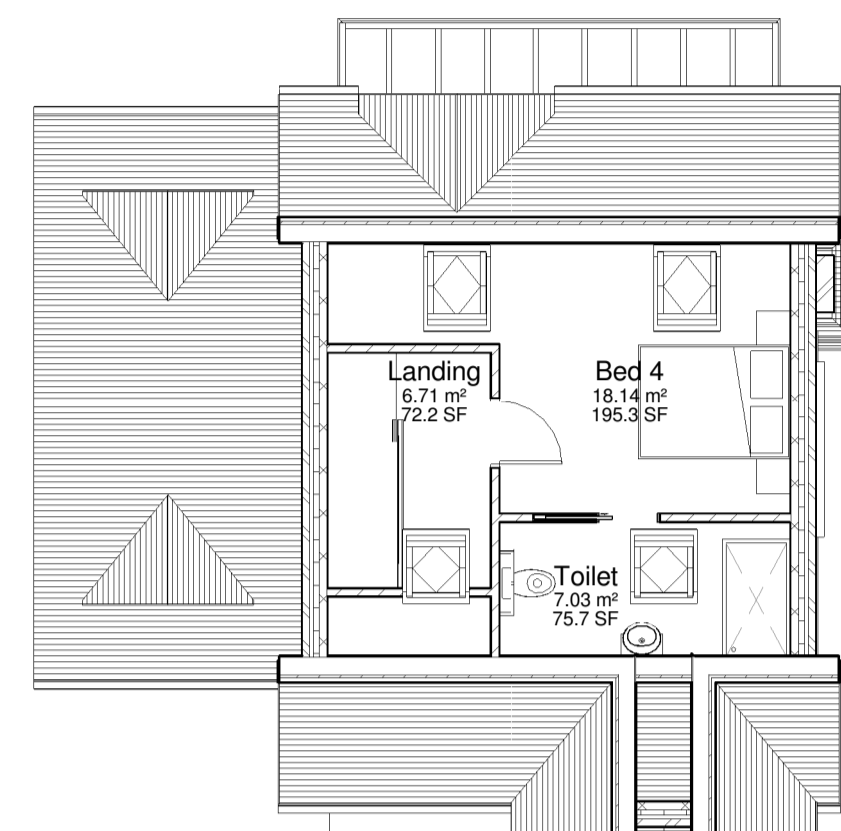

3 SF FFL  
1 : 100

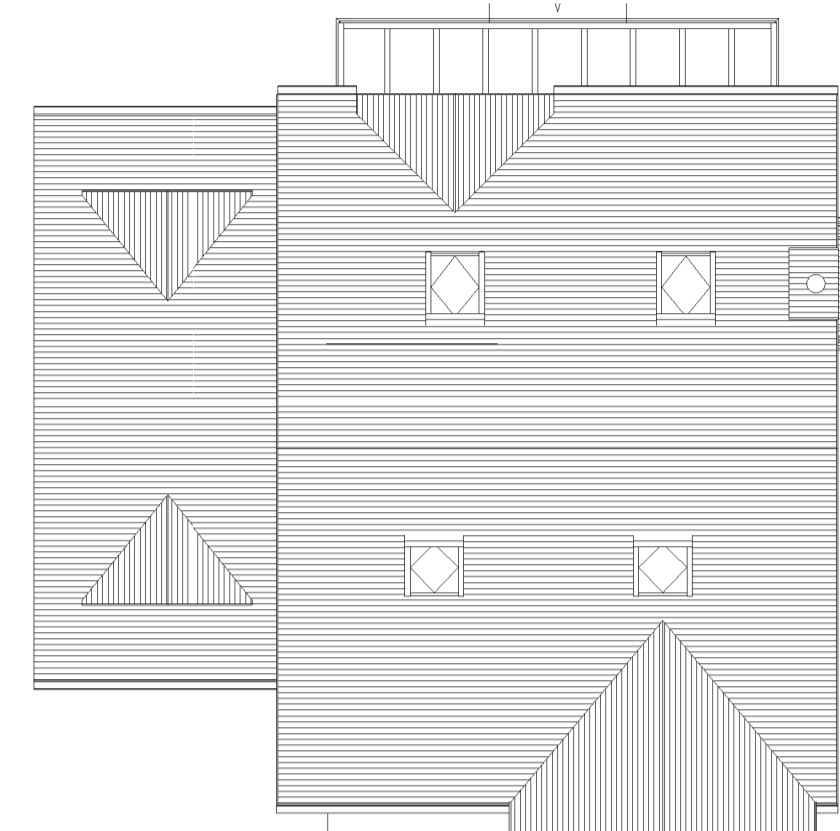


4 Site  
1 : 100

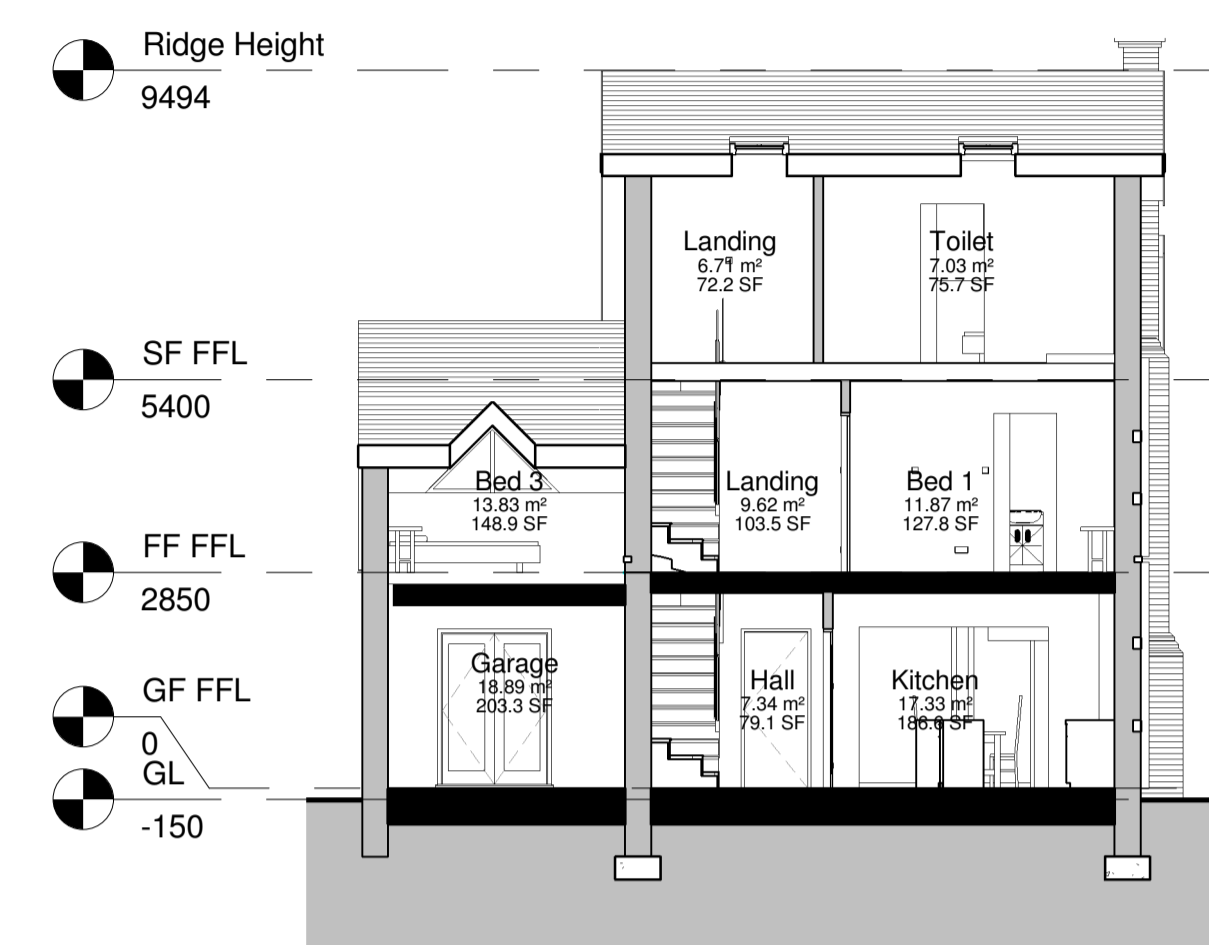


5 Section 1  
1 : 100




6 3D View

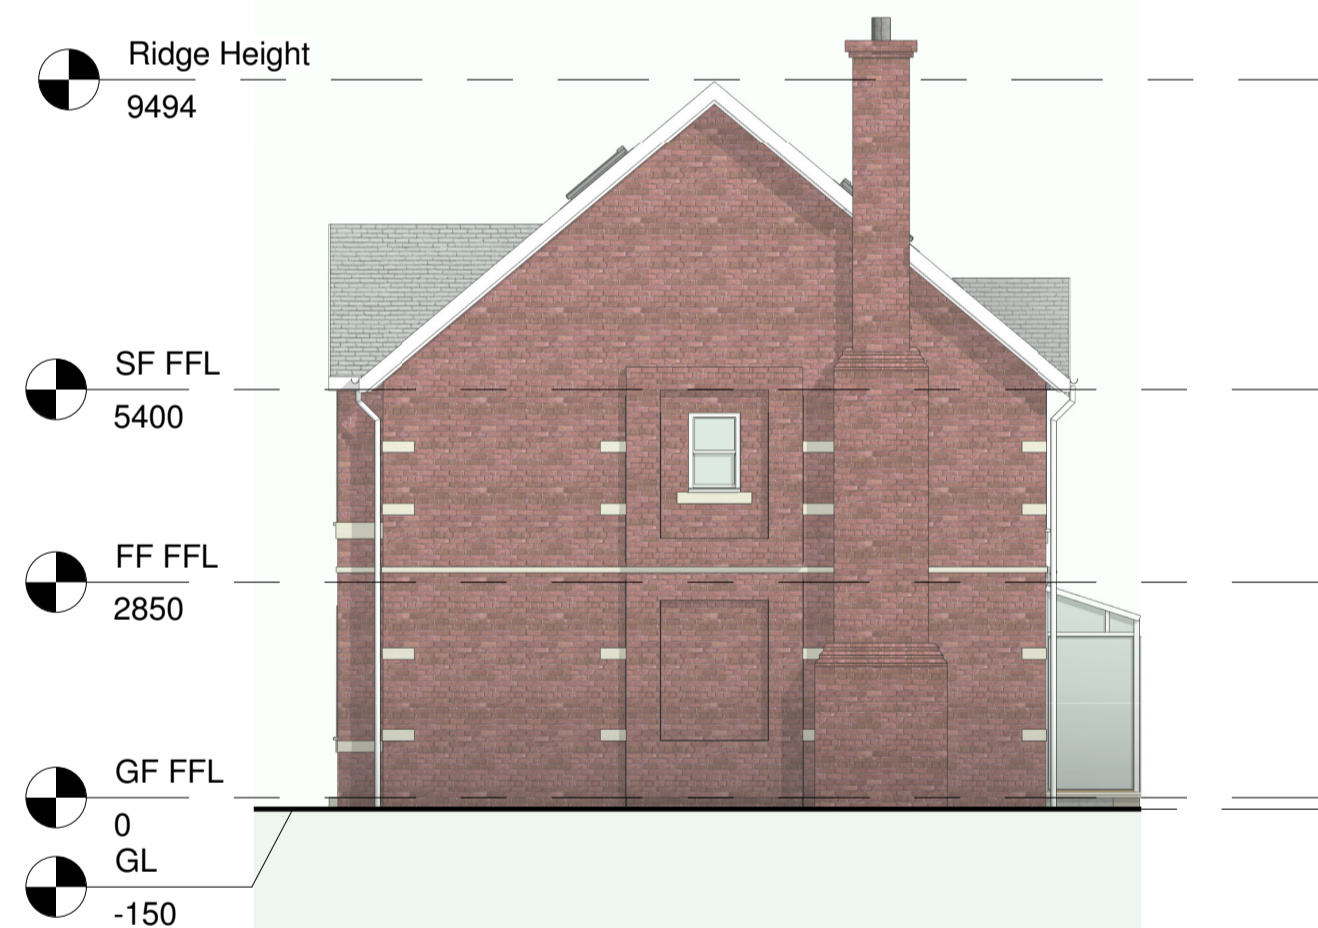


7 East  
1 : 100

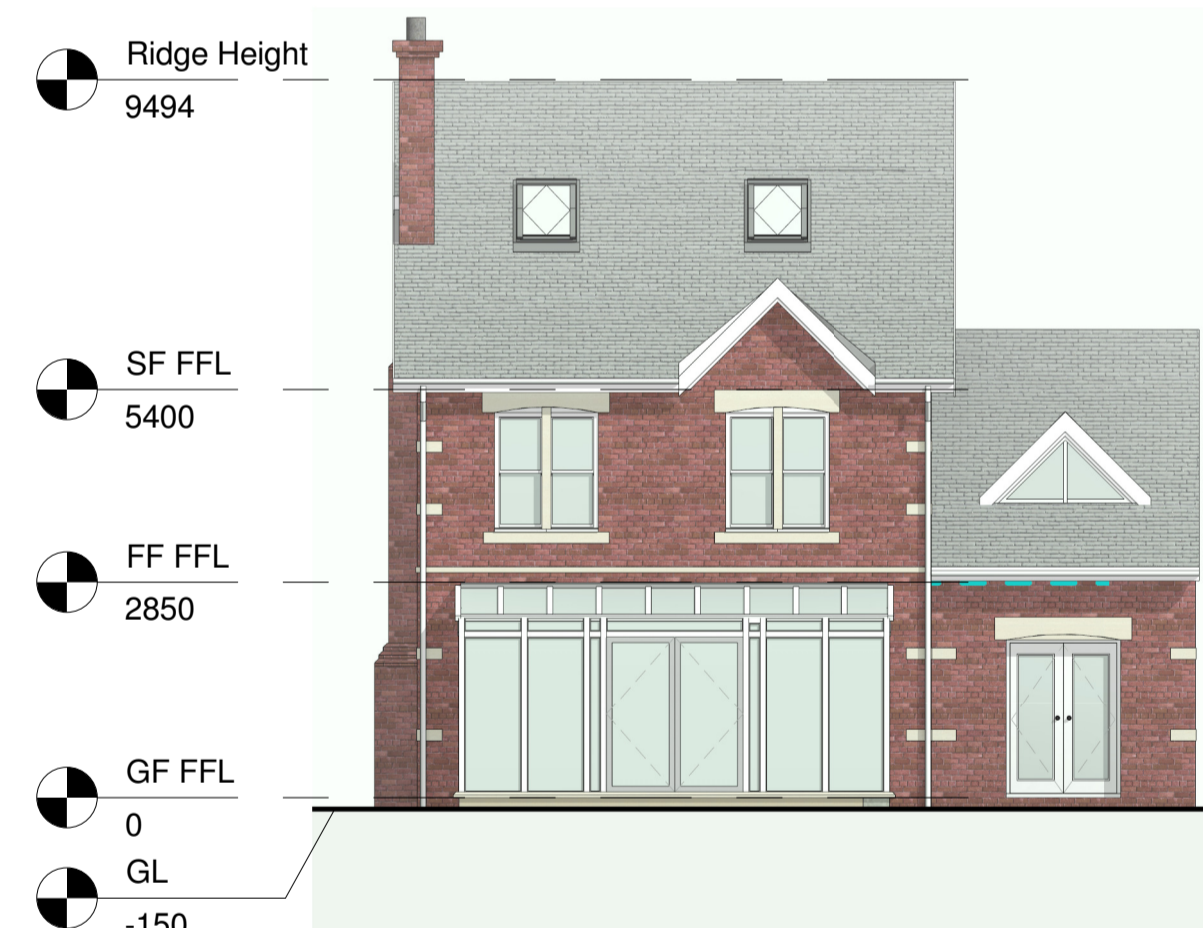

8 North  
1 : 100

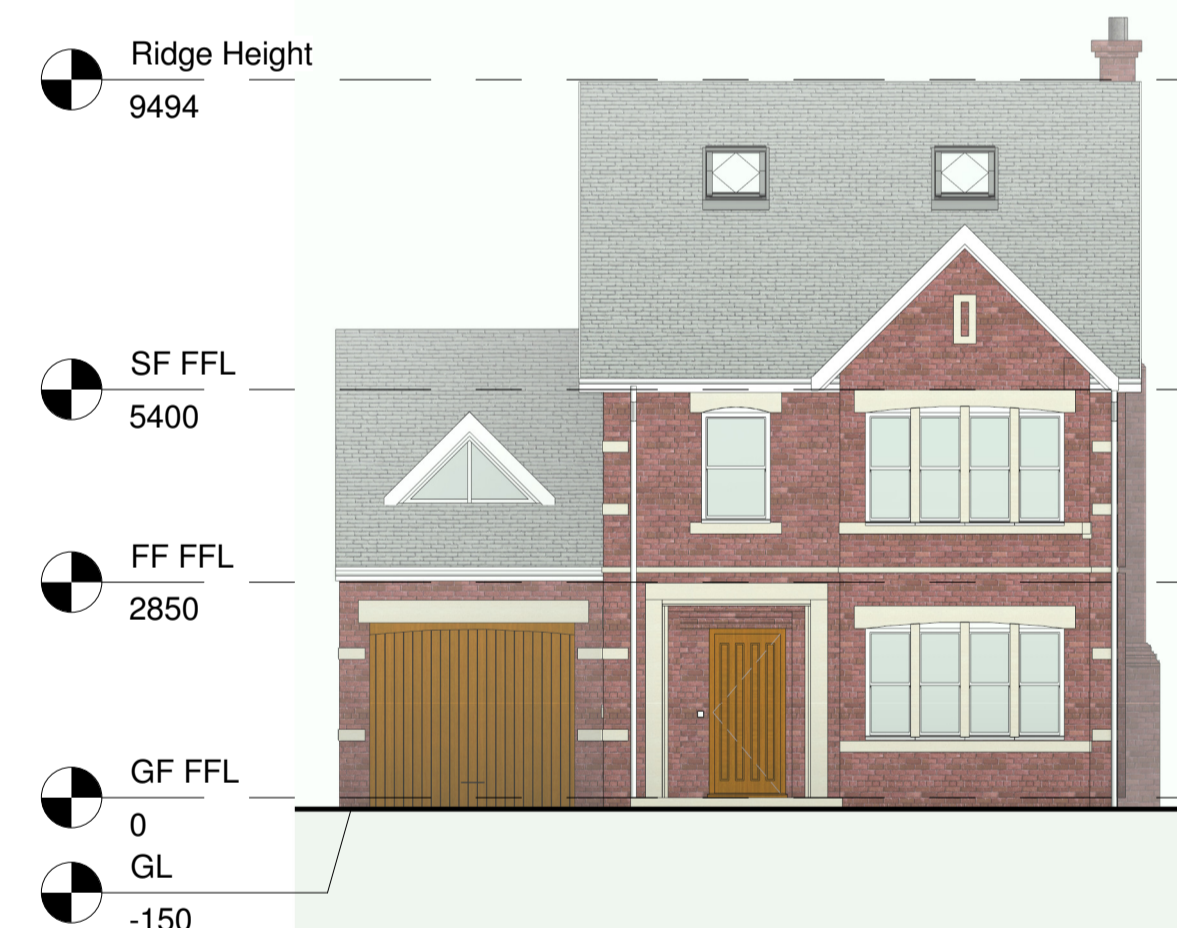

9 South  
1 : 100

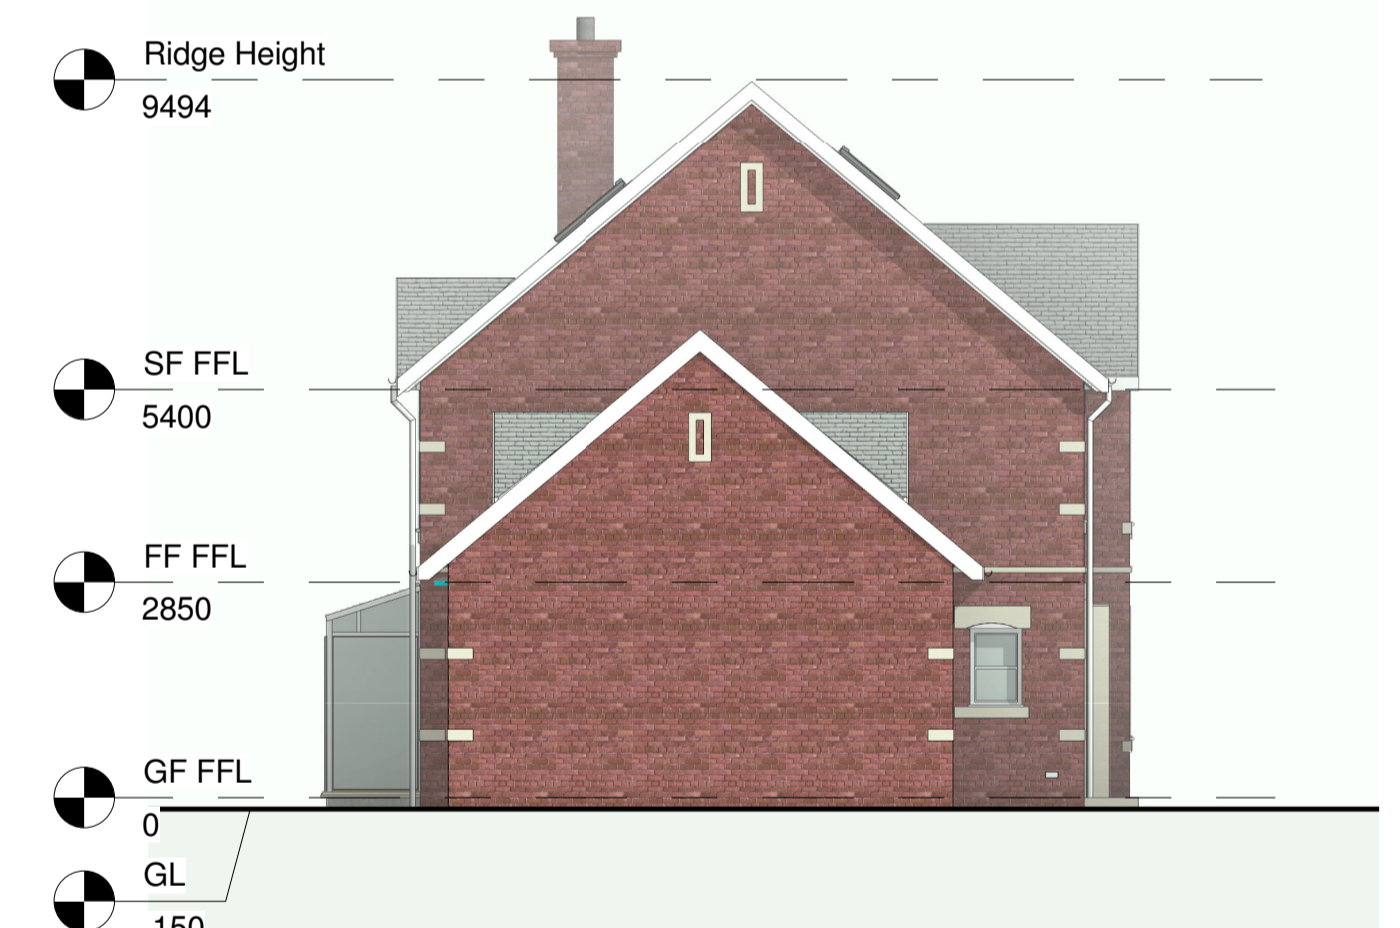

10 West  
1 : 100

Area Schedule (GIA)		
Name	Area	Perimeter
Plot 3 FF GIA	62.78 m <sup>2</sup>	36565
Plot 3 GF GIA	79.92 m <sup>2</sup>	42820
Plot 3 SF GIA	33.31 m <sup>2</sup>	23730
Grand total: 3	176.01 m <sup>2</sup>	103115

0m 2m 4m 6m 8m 10m

VISUAL SCALE 1:100 @ A1

Revision

Rev	Date	Description
C	20.03.21	Scale bar added
B	13.02.21	Addition of Garage and Bedroom
A	11.05.20	Revised bedroom

Quarry Gate  
19 Wharton Road, Headington  
Oxford,  
OX3 8AL

Client:  
Owner