

- ① Tiger Grass
  - ② Purple Casladine Aubrieta
  - ③ Creepine Fig Vine
  - ④ Vinca periwinkle
  - ⑤ Varigated Vinca.
- Phormium
  - Buxus Ball
  - Prunus Laurel Hedging 1.8m HT
  - Buxus Hedge
  - Wild Flower Seed Mix - Emorsgate EL1 (Or Similar)
  - Turf Lawn

**Landscape Key**  
1 : 100

**Trees**

KEY	SPECIES	SIZE/FORM
AC	Acer campestre	RB, heavy standard, 12-14cm
BN	Betula nigra	RB, heavy standard, 12-14cm
LSW	Liquidambar styraciflua 'Worplesdon'	RB, heavy standard, 12-14cm
QP	Quercus robur 'Fastiglata'	RB, extra heavy standard, 14-16cm
QR	Quercus robur	RB, extra heavy standard, 14-16cm
SA	Sorbus aucuparia Cardinal Royal	RB, selected standard, 10-12cm

**Hedges**

Fsh	Fagus sylvatica	BR, 90-120cm, double staggered row, 350 c/s, 300 rows
Bxh	Buxus sempervirens	RB, 30-45cm, single row, 300 c/s

**Shrubs**

KEY	SPECIES	SIZE/FORM	DENSITY
Cb	Ceanothus Blue Mound	30-45cm 3L	
Cs	Cornus albus 'Sibirica'	45-60cm 3L	
Fp	Fuschia 'Mrs Popple'	3 L bushy	
Hb	Hebe odora	30-45cm 3 L bushy	
Hma	Hydrangea macrophylla 'Altona'	60-90cm 5 L bushy	
Lah	Lavandula angustifolia Hidcote	20-30cm 2 L bushy	5 /m <sup>2</sup>
Ls	Lavandula stoechas 'Snowman'	20-30cm 2 L bushy	5 /m <sup>2</sup>
Lb	Lonicera periclymenum 'Belgica'	3L min 3 stems	
Pa	Potentilla Abbotswood	3 L bushy	3/m <sup>2</sup>

Pf	Potentilla fruticosa 'Gold Star'	3 L bushy	3/m <sup>2</sup>	Hmg	Hemerocallis 'Gentle Shepherd'	3L	5/m <sup>2</sup>
Ral	Rosa Alberic Barbier	4 L climber		Hf	Hosta fortunei var. aureomarginata	3 L	5/m <sup>2</sup>
Rbd	Rosa 'Boule de Neige'	4L or b/r		Pt	Pachysandra terminalis	2L	5/m <sup>2</sup>
Rca	Rosa Claire Austin climbing	4L or b/r		Ps	Polystichum setiferum 'Herrenhausen'	2 L	5/m <sup>2</sup>
Rdb	Rosa Darcey Bussell	4L or b/r	3/m <sup>2</sup>	Pm	Polystichum setiferum 'Plumosum'	2L	5/m <sup>2</sup>
Rfc	Rosa Falstaff climbing	4L or b/r		Sh	Sedum herbstfreude	2L	5/m <sup>2</sup>
Rfw	Rosa flower carpet white	4L or b/r	3/m <sup>2</sup>	Sr	Sedum Ruby Glow	2L	5/m <sup>2</sup>
Rfy	Rosa flower carpet yellow	4L or b/r	3/m <sup>2</sup>	St	Sedum telephium 'Purple Emperor'	2L	5/m <sup>2</sup>
Sc	Sarcocca hookeriana var oligyna	3L bushy	3/m <sup>2</sup>	Vb	Verbena bonariensis	2L	5/m <sup>2</sup>
Sn	Spiraea nipponica Snowmound	2L	3/m <sup>2</sup>				
Sj	Skimmia japonica rubella + Kew Green mix	2L 75% 25%	3/m <sup>2</sup>				
Sm	Syringa 'Minuet'	10L	1/m <sup>2</sup>				


**Perennials, ferns & herbaceous**

KEY	SPECIES	SIZE/FORM	DENSITY
Am	Alchemilla mollis	2L	5/m <sup>2</sup>
Ahj	Anemone x hybrida Honorine Jobert	2L	5/m <sup>2</sup>
Cl	Campanula lactiflora 'Loddon Anna'	3 L bushy	5/m <sup>2</sup>
Dac	Dryopteris affinis 'Crispa Gracilis'	2L	5/m <sup>2</sup>
Dfm	Dryopteris filix mas	2L	5/m <sup>2</sup>
Gm	Geranium macrorrhizum 'Bevans Variety'	2 L	5/m <sup>2</sup>
Gp	Geranium pratense 'Mrs Kendall Clarke'	2 L	5/m <sup>2</sup>
Hm	Hemerocallis 'Stafford'	3L	5/m <sup>2</sup>

**Bulbs and corms**

KEY	SPECIES	SIZE/FORM	DENSITY
Ah	Allium hollandicum	Bulb	10/m <sup>2</sup>
As	Allium stipitatum 'Mount Everest'	Bulb	10/m <sup>2</sup>

**1 Landscape Plan**  
1 : 100

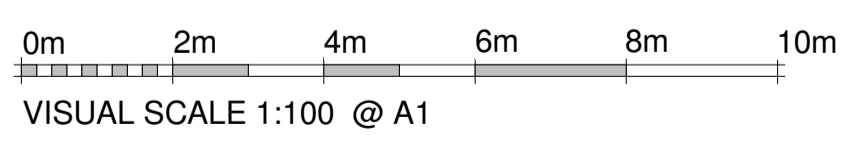

**Revision**

Rev	Date	Description
B	13.02.2021	Addition of Garage and Bedroom to Plot 2 & 3
A	11.05.20	Revised Plots 1 & 2

Quarry Gate  
19 Wharton Road, Headington  
Oxford,  
OX3 8AL

Client:  
Owner