
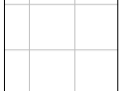



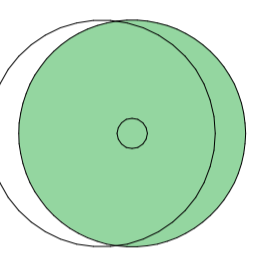





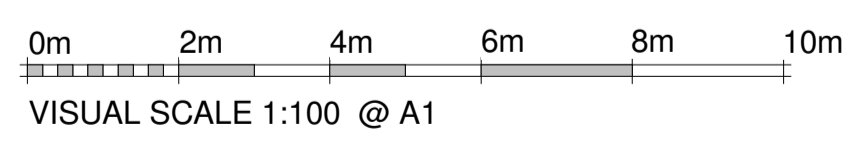


-  Block Pavers - Colour TBC
 -  Paving Slabs - Colour TBC
 -  Turf
Total Amenity Space = 716m²
 -  Parking Space - Tarmac
 -  Proposed Native Species Hedge
 -  Proposed Indicative Tree Position
 -  Site Ownership Line -
Total Site Area = 840m²
 -  1.8m Timber Close Board Fence
 -  600mm High Facebrickwork Wall
with Associated Brick Piers
 -  1800mm High Facebrickwork Wall
with Associated Brick Piers
 -  1800mm High Timber Gate
- Materials Key**
1 : 100

1 Material Plan
1 : 100



| Revision | | |
|----------|------------|--|
| | | |
| B | 13.02.2021 | Addition of Garage and Bedroom to Plot 2 & 3 |
| A | 11.05.20 | Revised Plots 1 & 2 |

Quarry Gate
19 Wharton Road, Headington
Oxford,
OX3 8AL

Client:
Owner