


1 Proposed Front Elevation
1 : 50

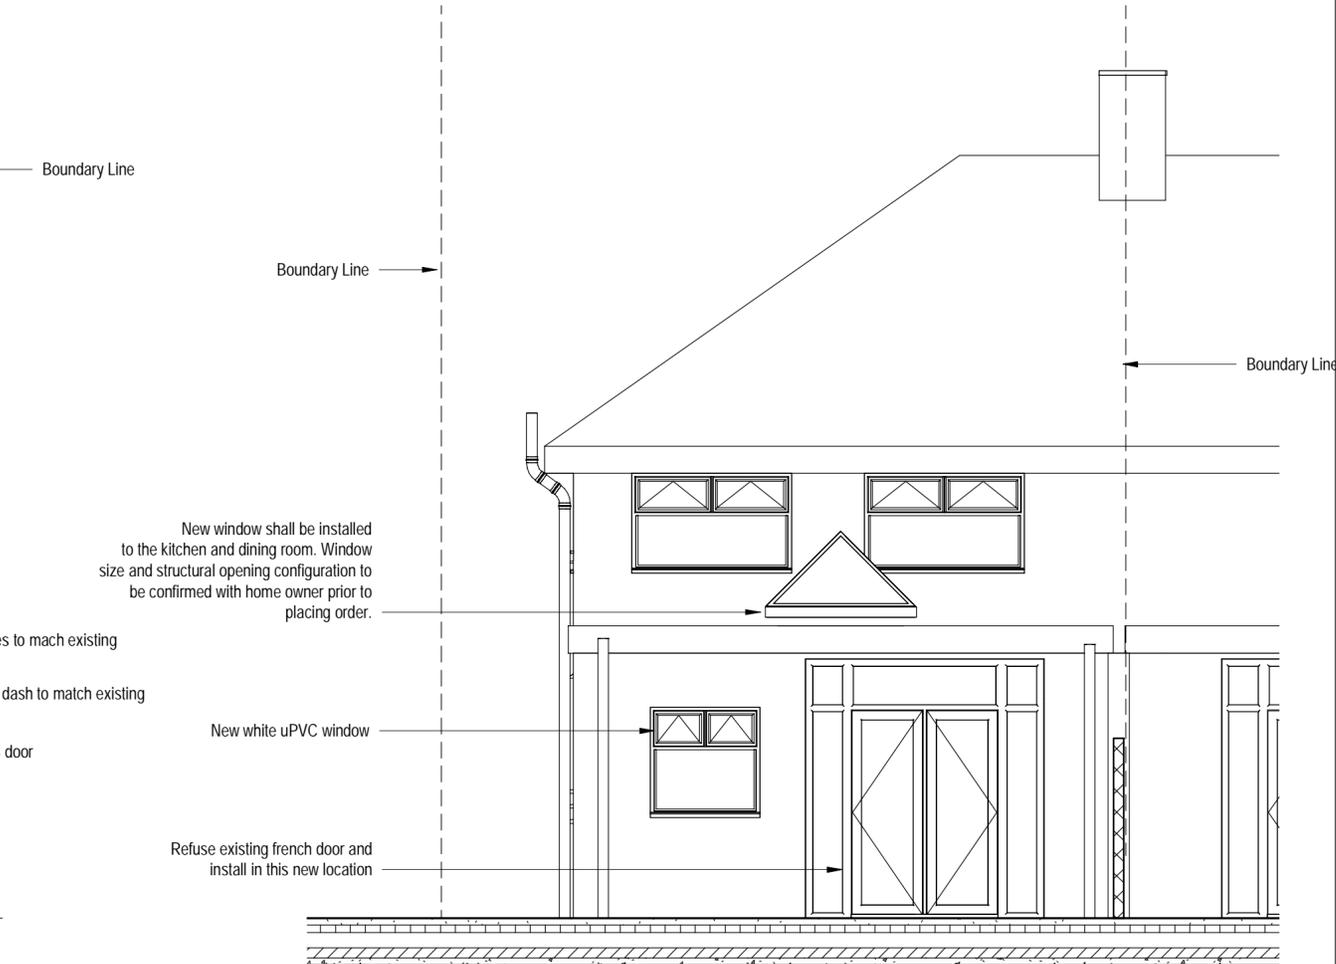

2 Proposed Rear Extension
1 : 50

Note: Building Contractor is to familiarise themselves with the project before commencing building works. All works are to be co-ordinated and programmed to clients approval. Contractor must also liase fully with the local authority building instector at all stages of the works. All work is to be carried out in full compliance with current Health & Safety Legislation.
This drawing has been produced & based upon dimensions and information obtained from either visual site inspection, client information and/or existing documentation. The intention of this drawing is to obtain the approval of the LPA Planning Permission, and to provide sufficient guidance / assistance to a competent building contractor intending to carry out the building work.

Proposed Materials
Boundary fence = to match existing
External wall = to match existing
Roof Lantern = Aluminium
External windows = white uPVC
External Door = white uPVC
Roof = Flat roof Bituminous

No.	Description	Date

CODE	SUITABILITY DESCRIPTION
STATUS	PURPOSE OF ISSUE

www.Facebook.com/K2Arch enquiry.plans@gmail.com 07427 980467

PROJECT
18 Weyland Rd, Headington, Oxford, OX3 8PD

TITLE
Proposed Front and Rear Elevation

CLIENT
Syed Hassan Raza

DRAWN BY Author	CHECKED BY Checker	DATE Nov 2020
SCALE (@A2) 1 : 50	PROJECT NUMBER OX3 8PD	
DRAWING NUMBER P003	REV	