

Marple Hall School

Refurbishment of Artificial Pitch




CONSULTANTS
SSL
 Surfacing Standards Limited
 Office 2, Emmerdale House, Apiton Road
 Uppington, Ryland, LE15 9NY
 01530 401372

1. DO NOT SCALE FROM DRAWING. ALL DIMENSIONS TO BE CHECKED ON SITE PRIOR TO COMMENCEMENT OF WORKS.
2. THIS DRAWING IS COPYRIGHT TO SURFACING STANDARDS LTD.
3. ALL PERSONNEL SHOULD BE AWARE OF THE HEALTH AND SAFETY PLAN WHICH IS RETAINED IN THE SITE MANAGERS OFFICE.

Trial Pit Locations

Inspection Chamber

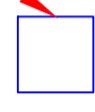

35900


30300

Existing Path and Steps From Road

16m Over Grass


34700

1.8m High Retaining Brick Wall
 Reducing to 850mm at Both
 Outer Wings

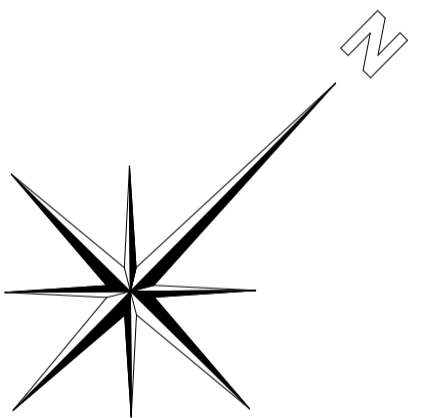

REV	DESCRIPTION	REV	CK	DATE
0	Tender Issue	NM	JB	06.03.21

SSL
 Surfacing Standards Limited
 SPORTS PITCH CONSULTANTS

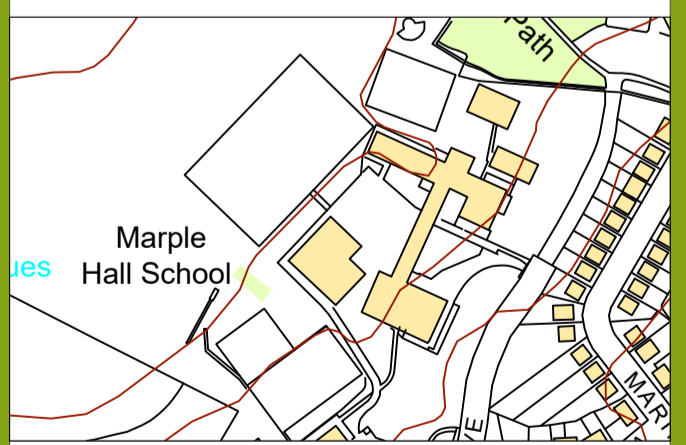

AUTHOR
 NM

TITLE
Marple Hall School
 Refurbishment of Artificial Pitch
 Court Area Existing Layout

PROJECT	SCALE	SIZE
SSL2934	1:100	A1
DRAWING No 04		REVISION 00