


Marple Hall School

Refurbishment of Artificial Pitch

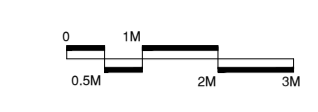

SSL
SURFACING STANDARDS LIMITED
SPORTS PITCH CONSULTANTS

CONSULTANTS
Surfacing Standards Ltd
Office 2, Emmerdale House, Ayrton Road
Leopoldham, Rotherham, LE15 9YX
0114 601 0172



- DO NOT SCALE FROM DRAWING. ALL DIMENSIONS TO BE CHECKED ON SITE PRIOR TO COMMENCEMENT OF WORKS.
- THIS DRAWING IS COPYRIGHT TO SURFACING STANDARDS LTD.
- ALL PERSONNEL SHOULD BE AWARE OF THE HEALTH AND SAFETY PLAN WHICH IS RETAINED IN THE SITE MANAGERS OFFICE.

- New multi-use synthetic turf surface
- New Porous Macadam Path
- New 3.0m High Fence (blue)

Main Facility Total Playing Area (TPA): **35.9m x 30.3m** (as existing)

Line markings shown:
1 no. netball court 30.5x15.25m (yellow)
2 no. Tennis Courts 23.77x10.97m (white)
1 set of 5m Ds with penalty spots for football/hockey use

Fence
3.0m High Fence in Blue Powder Coating. Includes 250mm high hockey kickboard

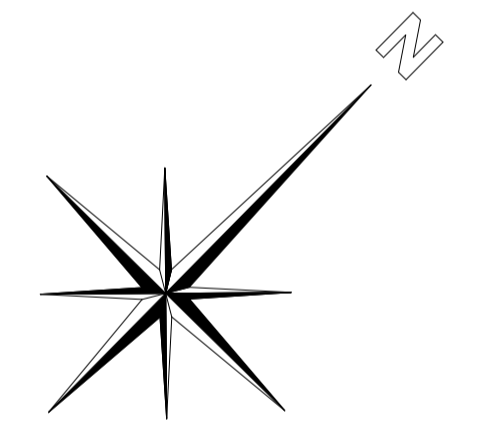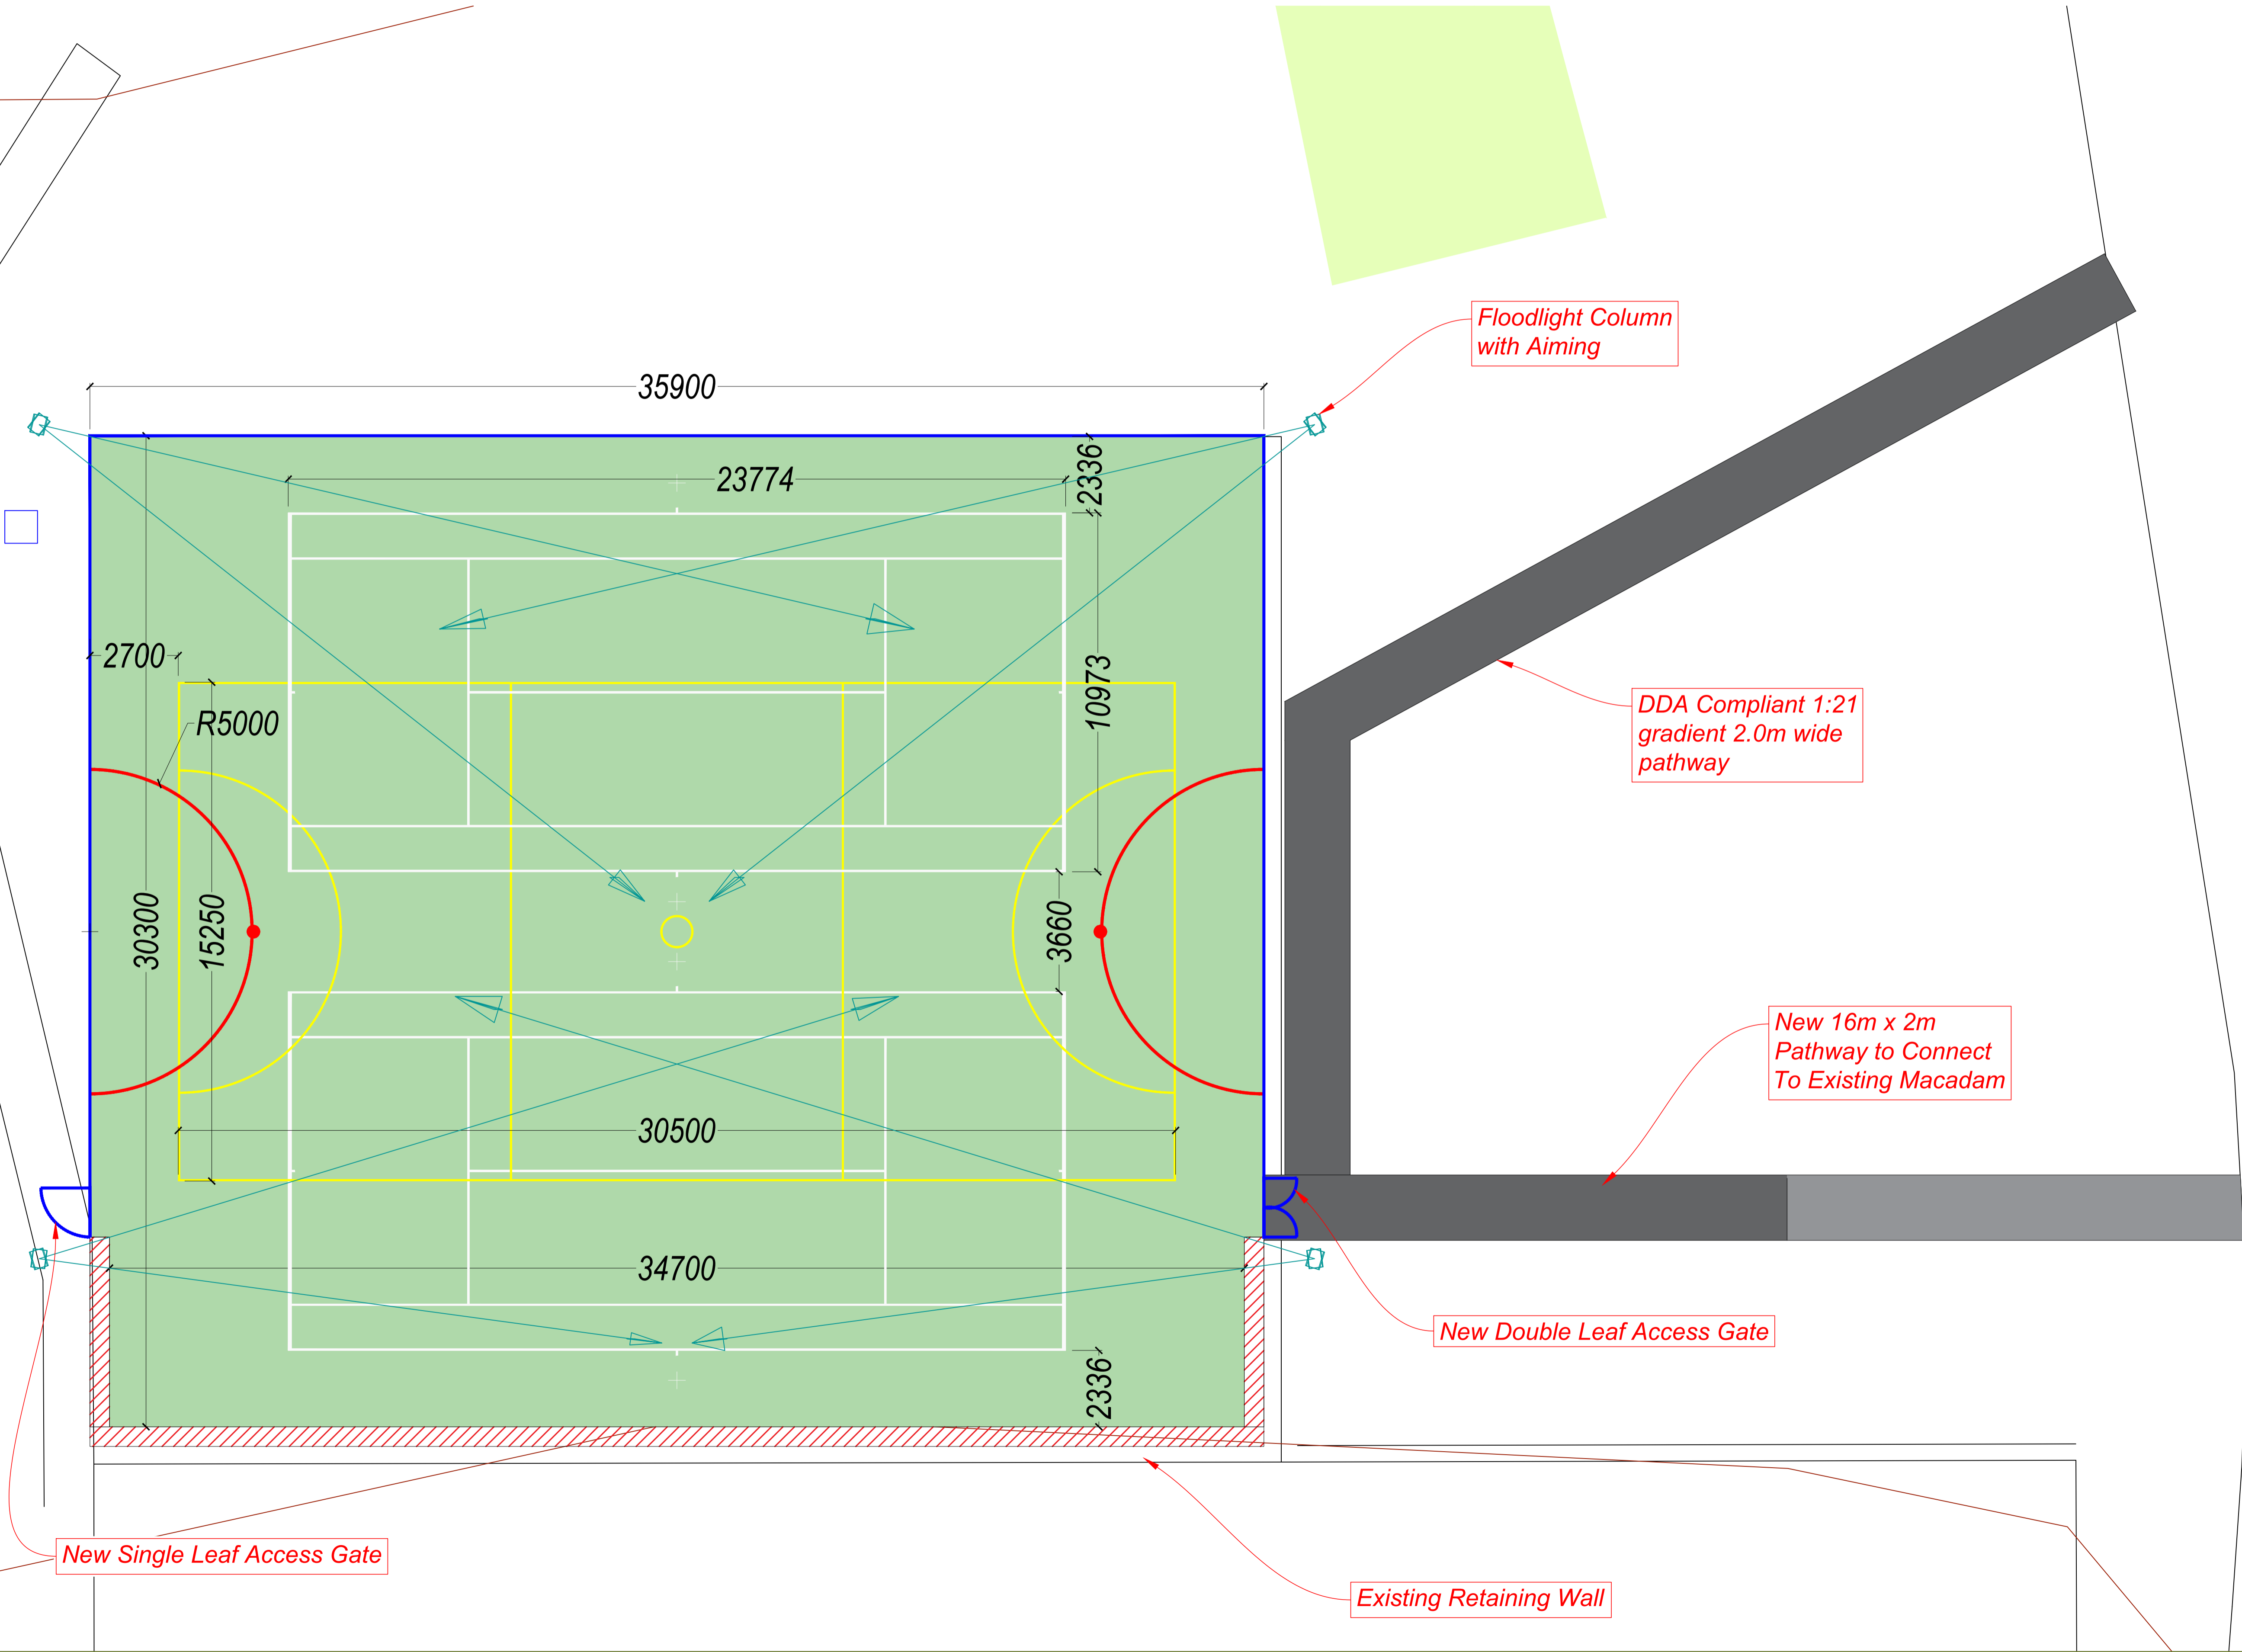

REV	DESCRIPTION	REV	CK	DATE
01	Planning Issue	NM	JB	08.04.21
0	Tender Issue	NM	JB	23.03.21



AUTHOR WB			
TITLE Marple Hall School Refurbishment of Artificial Pitch Proposed MUGA Layout			
PROJECT SSL2934	SCALE 1:100	SIZE A1	
DRAWING No 05	REVISION 01		

New Single Leaf Access Gate

Existing Retaining Wall

New Double Leaf Access Gate

New 16m x 2m Pathway to Connect To Existing Macadam

DDA Compliant 1:21 gradient 2.0m wide pathway

Floodlight Column with Aiming