


Marple Hall School

Refurbishment of Artificial Pitch

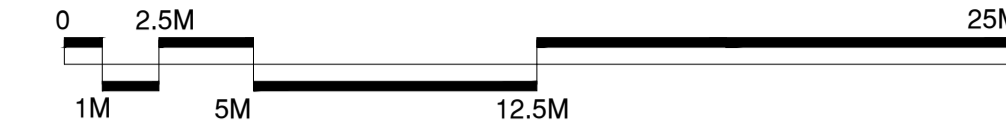

SSL
SURFACING STANDARDS LIMITED
SPORTS PITCH CONSULTANTS

CONSULTANTS
Surfacing Standards Ltd
Office 2, Emmerdale House, Apton Road
Leigh, Greater Manchester, LS15 8JY
01942 601372

■ New 3G Artificial Turf

Main Facility Total Playing Area (TPA): 97.4m x 61.0m (as existing)



Line markings shown:

- 1 no. 11v11 Football Pitch 91.0m x 55.0m (white)
- 1 no. 9v9 Pitch 73x46m (blue)
- 2 no. 7v7 Pitches 55x37m (yellow)
- 4 no. 5v5 Football Pitches 37.0m* x 25.5m (red)

**less than FA recommended length for 5v5 but may be acceptable for FA affiliated match play use (if required), subject to input from the local FA*

The width of the safety run off zones (i.e. areas outside of the principal playing area) compliant to FA recommendations which state minimum 3 metres

Precise line marking arrangements to be discussed and agreed with the school in due course. Lines indicated are in accordance with FA recommendations to maximise usage.

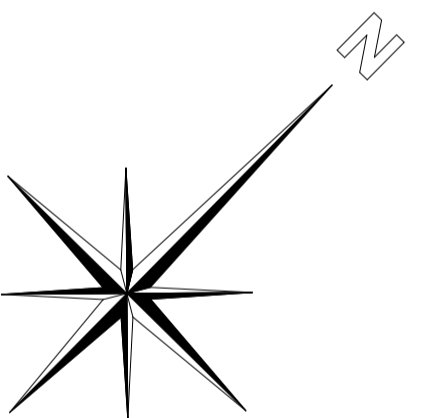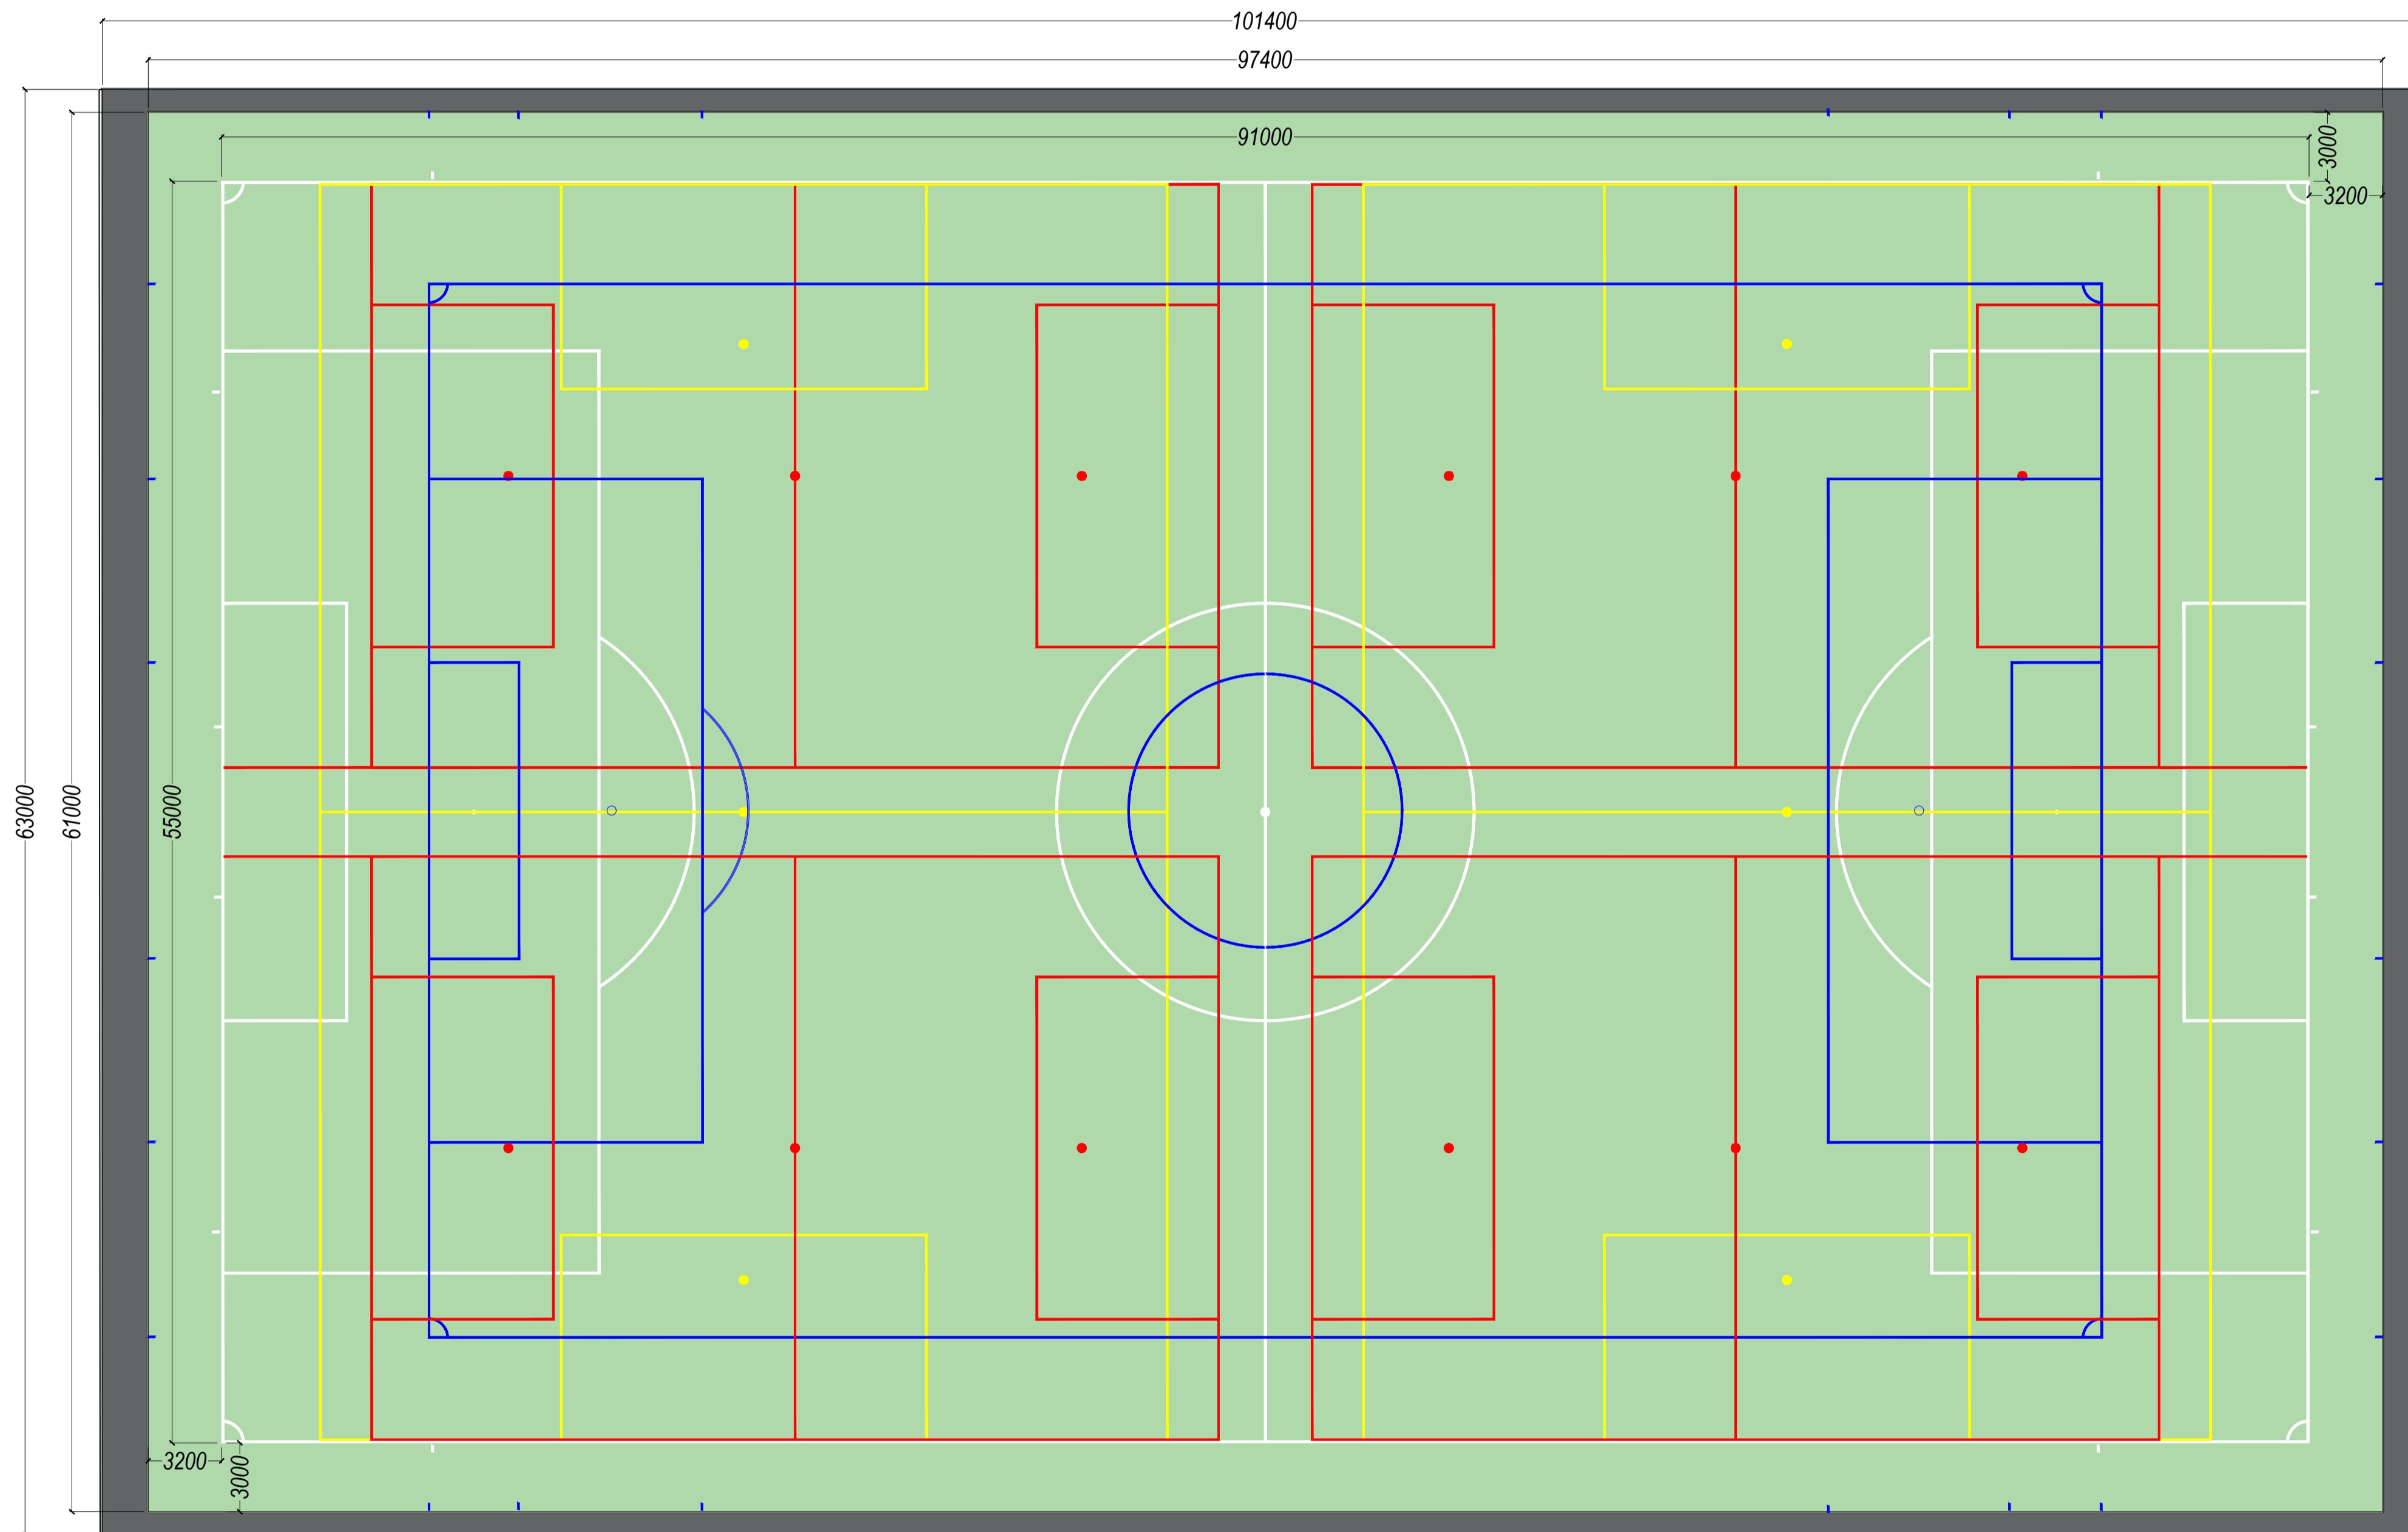

REV	DESCRIPTION	REV	CK	DATE
0	Tender Issue	NM	JB	08.03.21



AUTHOR WB	
TITLE Marple Hall School Refurbishment of Artificial Pitch Proposed AGP Layout	
PROJECT SSL2934	SCALE 1:200
DRAWING No 03	REVISION 00