

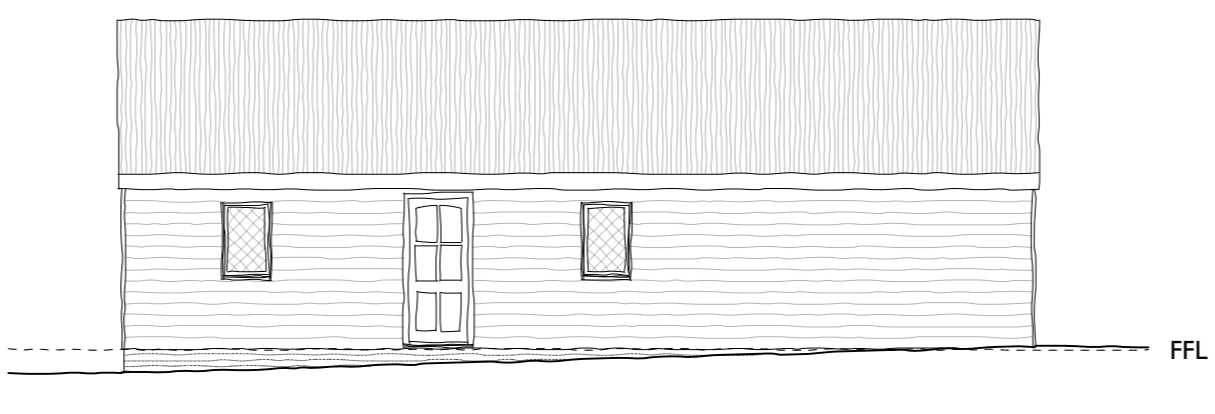



West Elevation

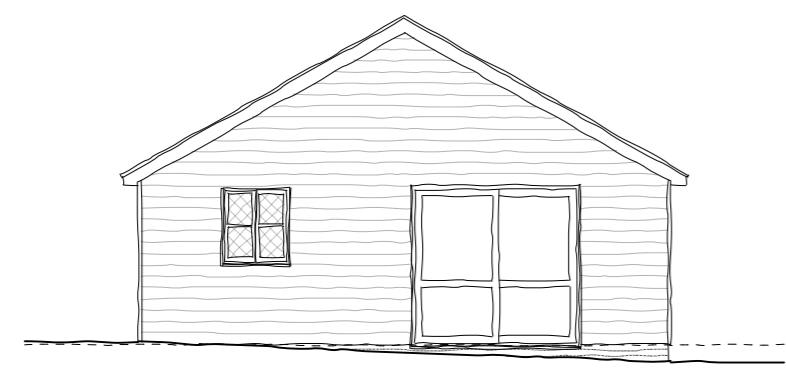

South Elevation


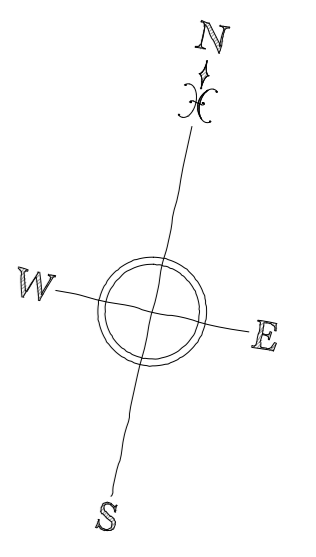


East Elevation

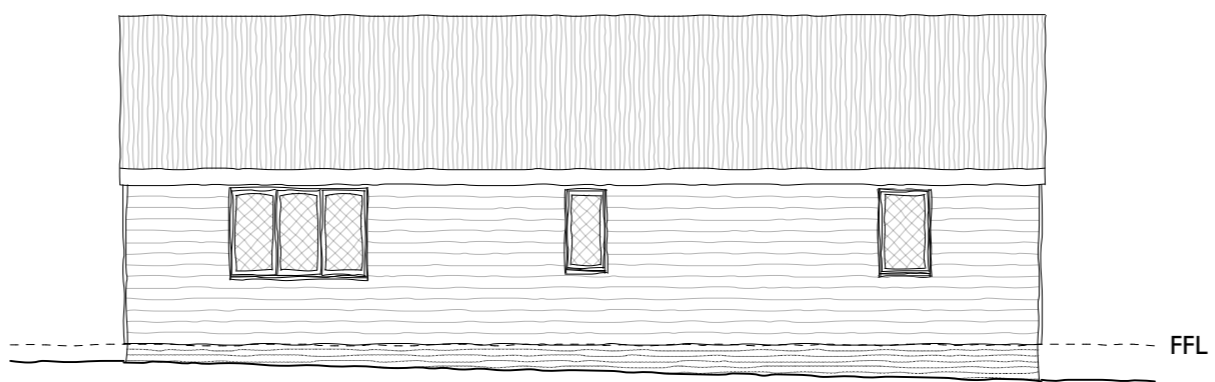

North Elevation

----- 57.00

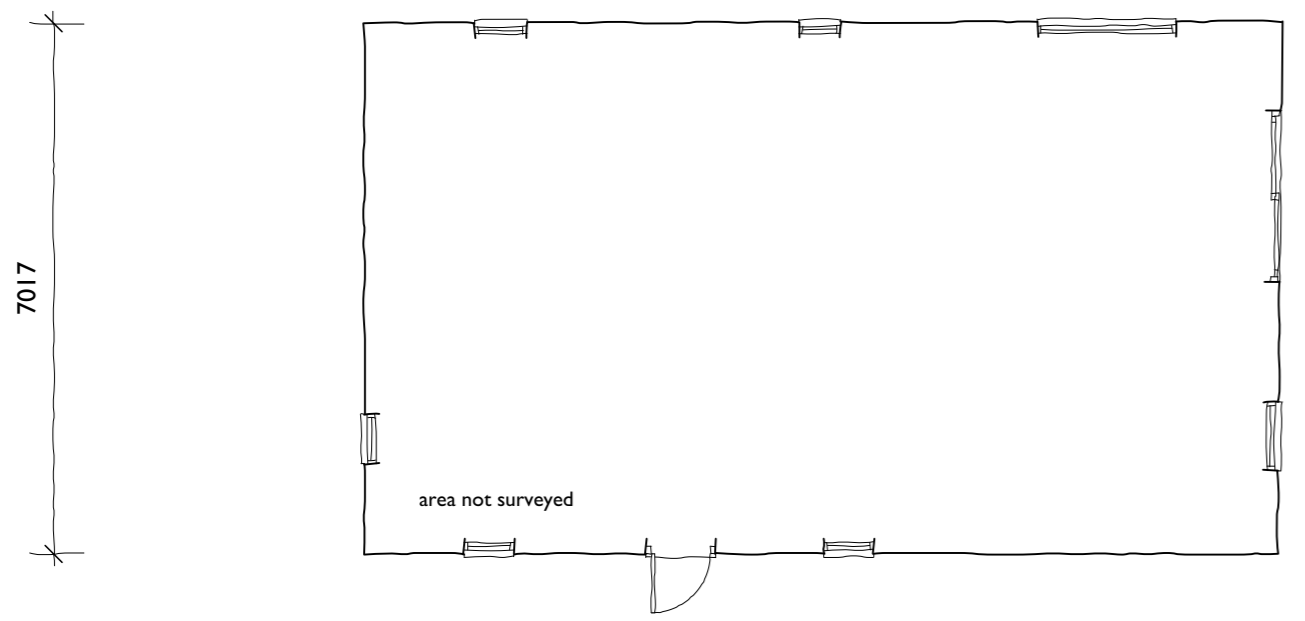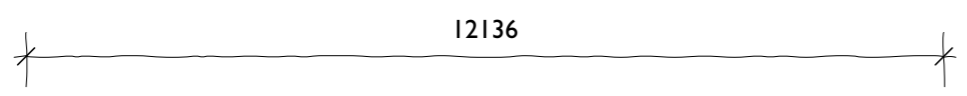

Floor Plan

Materials

- Walls - Black painted weatherboarding with brick plinth.
- Roof - Corrugated tin.
- Joinery - Painted timber. White uPVC to sliding door.



ROGER BALMER
DESIGN

FOUNTAIN HOUSE STUDIO THE STREET EAST BERGHOLT COLCHESTER CO7 6TB
 Telephone: 01206 299477 Email: enquiries@rogerbalmerdesign.co.uk Facsimile: 01206 299478

Client	Project	Drawing
Mr and Mrs Brennan	Belyna Cottage Nayland Road Leavenheath	Boarded Outbuilding as Existing
Scale	Date	Del.
1:100 at A2	December 2020	MJJ
		Drawing no. Rev.
		6120 - 05

Contractors must verify all dimensions and information on site prior to commencement of work. Do not scale from drawing.
 © Roger A Balmer Ltd