


Ground Floor



First Floor

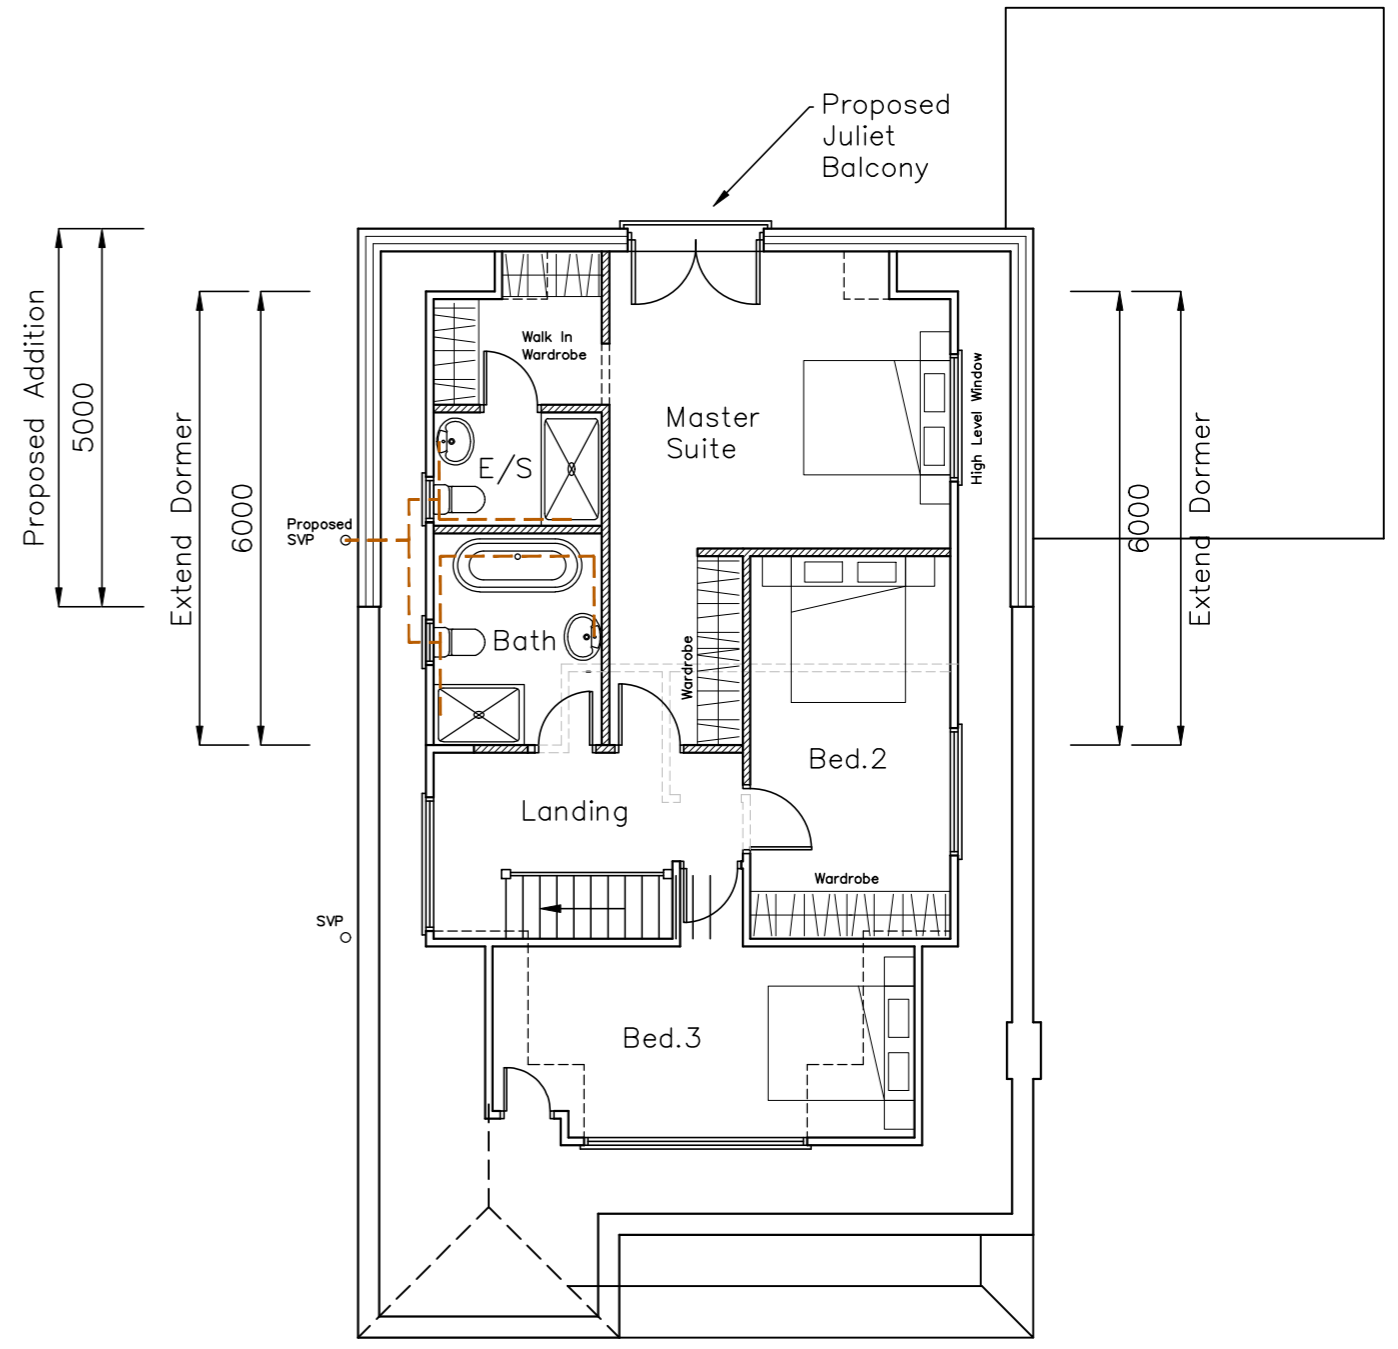

Critchley Architecture And Design Ltd.
 Contact: 02392 474 919 | info@caad.online
 The Old Brewery, 15E South Street, Havant, PO9 1BU



Proposed Floor Plans

Revisions

- a)
- b)
- c)
- d)

11 New Cut,
 Hayling Island,
 Hampshire,
 PO11 0NB

Scale A1=1:50, A3=1:100
 Drawn SAR
 Date 31/03/2021

21027-410⁰

10m

20m

30m

40m