



Call 01283 722588
Email  info@marleyeternit.co.uk
Or visit www.marleyeternit.co.uk

Marley Eternit Lichfield Road Branston Burton upon Trent DE14 3HD

 MarleyEternit

an  company


Cedral Weatherboard
and Operal

Cedral Weatherboard Colour range



Natural (unfinished)
This board is an untreated, natural product suitable for painting/staining on site it is not a painted colour option.

Painted colour range

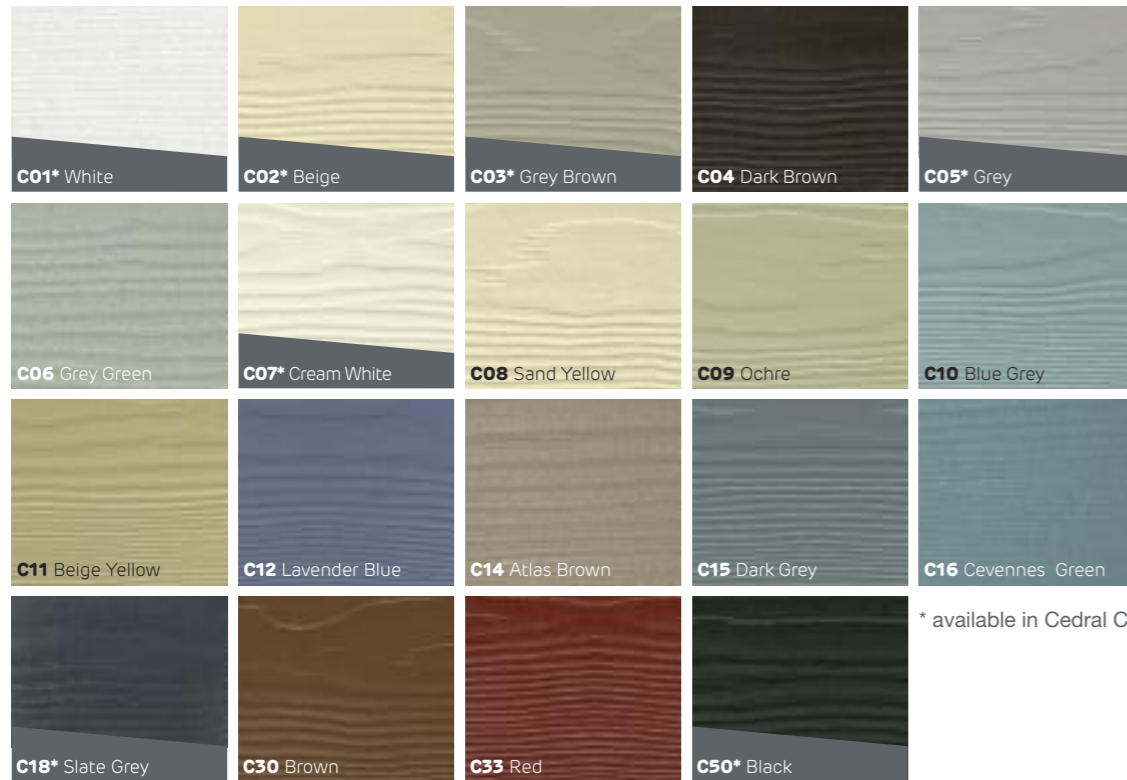


* available in Cedral Click

Woodstains**

Cedral Weatherboard is available in a range of woodstain shades designed to mimic the appearance of a stained natural wood finish and as such, a variation in colour and shade is part of the effect inherent in the material design. The translucent finish will be accentuated by the effects of ambient light and viewing angle.

Cut edges of Cedral Weatherboard woodstain must be sealed with Luko solution.

Due to the transparent coating, it is not recommended to install Cedral Weatherboard woodstain colours vertically.

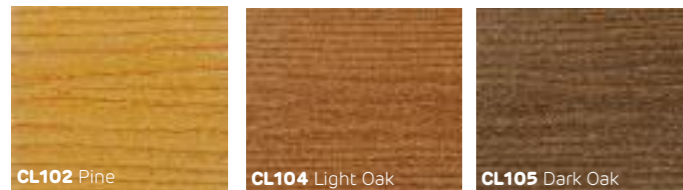

** not available in Cedral Click

Availability

Cedral Weatherboard is sold in pallet quantities of 144 planks.

Cedral Click is sold in pallet quantities of 115 planks.

Made to order colours are subject to minimum order quantities and subject to extended lead times.

The other painted colours are available in Cedral Click, subject to an extended lead time.

All painted colours are available in a smooth finish for both Weatherboard and Click.

Aluminium trims

Supplied in colours to match and complement Cedral range.

Touch up paint


Cedral touch up paint is available in 0.5 litre quantities.

Cedral Weatherboard Trims


A range of aluminium profiles are available in colours to match and complement Cedral Weatherboard.

See opposite for full range of colours.


Available in 3m lengths.

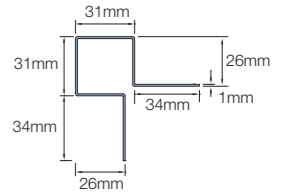


External corner (symmetric)
This universal trim can be used to provide protection on external corners and for stop profile applications.

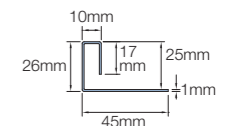


End profile
Hides any sharp corners and protects the Cedral Weatherboard edges from wear and tear.

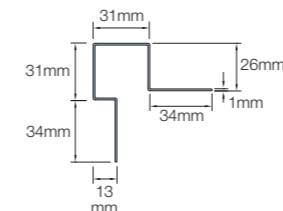


External corner/window reveal (asymmetric)
Can be used as an external corner or where detailing on a window reveal.

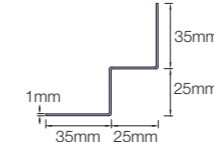


Internal corner
To finish the corner where Cedral meets on an internal corner forming a seal between the trim and the corner.

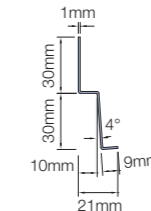


Start profile
Used to start a cladding run with a lip to cover the first batten.

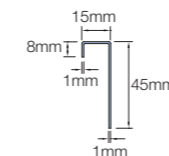


Connection profile
End trim to finish Cedral Weatherboard when used as a single piece on a window reveal or soffit.

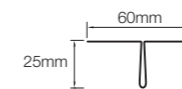

Joint profile vertical
Used as a jointing detail.

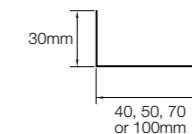

Perforated closure
Used to protect against pest infestation and debris.

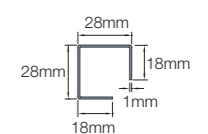

External corner junction
Used as a corner joining piece. Only available in black.

