


- Existing Fence Line
- New Fence
- Site Boundary
- Pedestrian Routes
- Pedestrian route - Anti-Slip
- New footpath
- Proposed

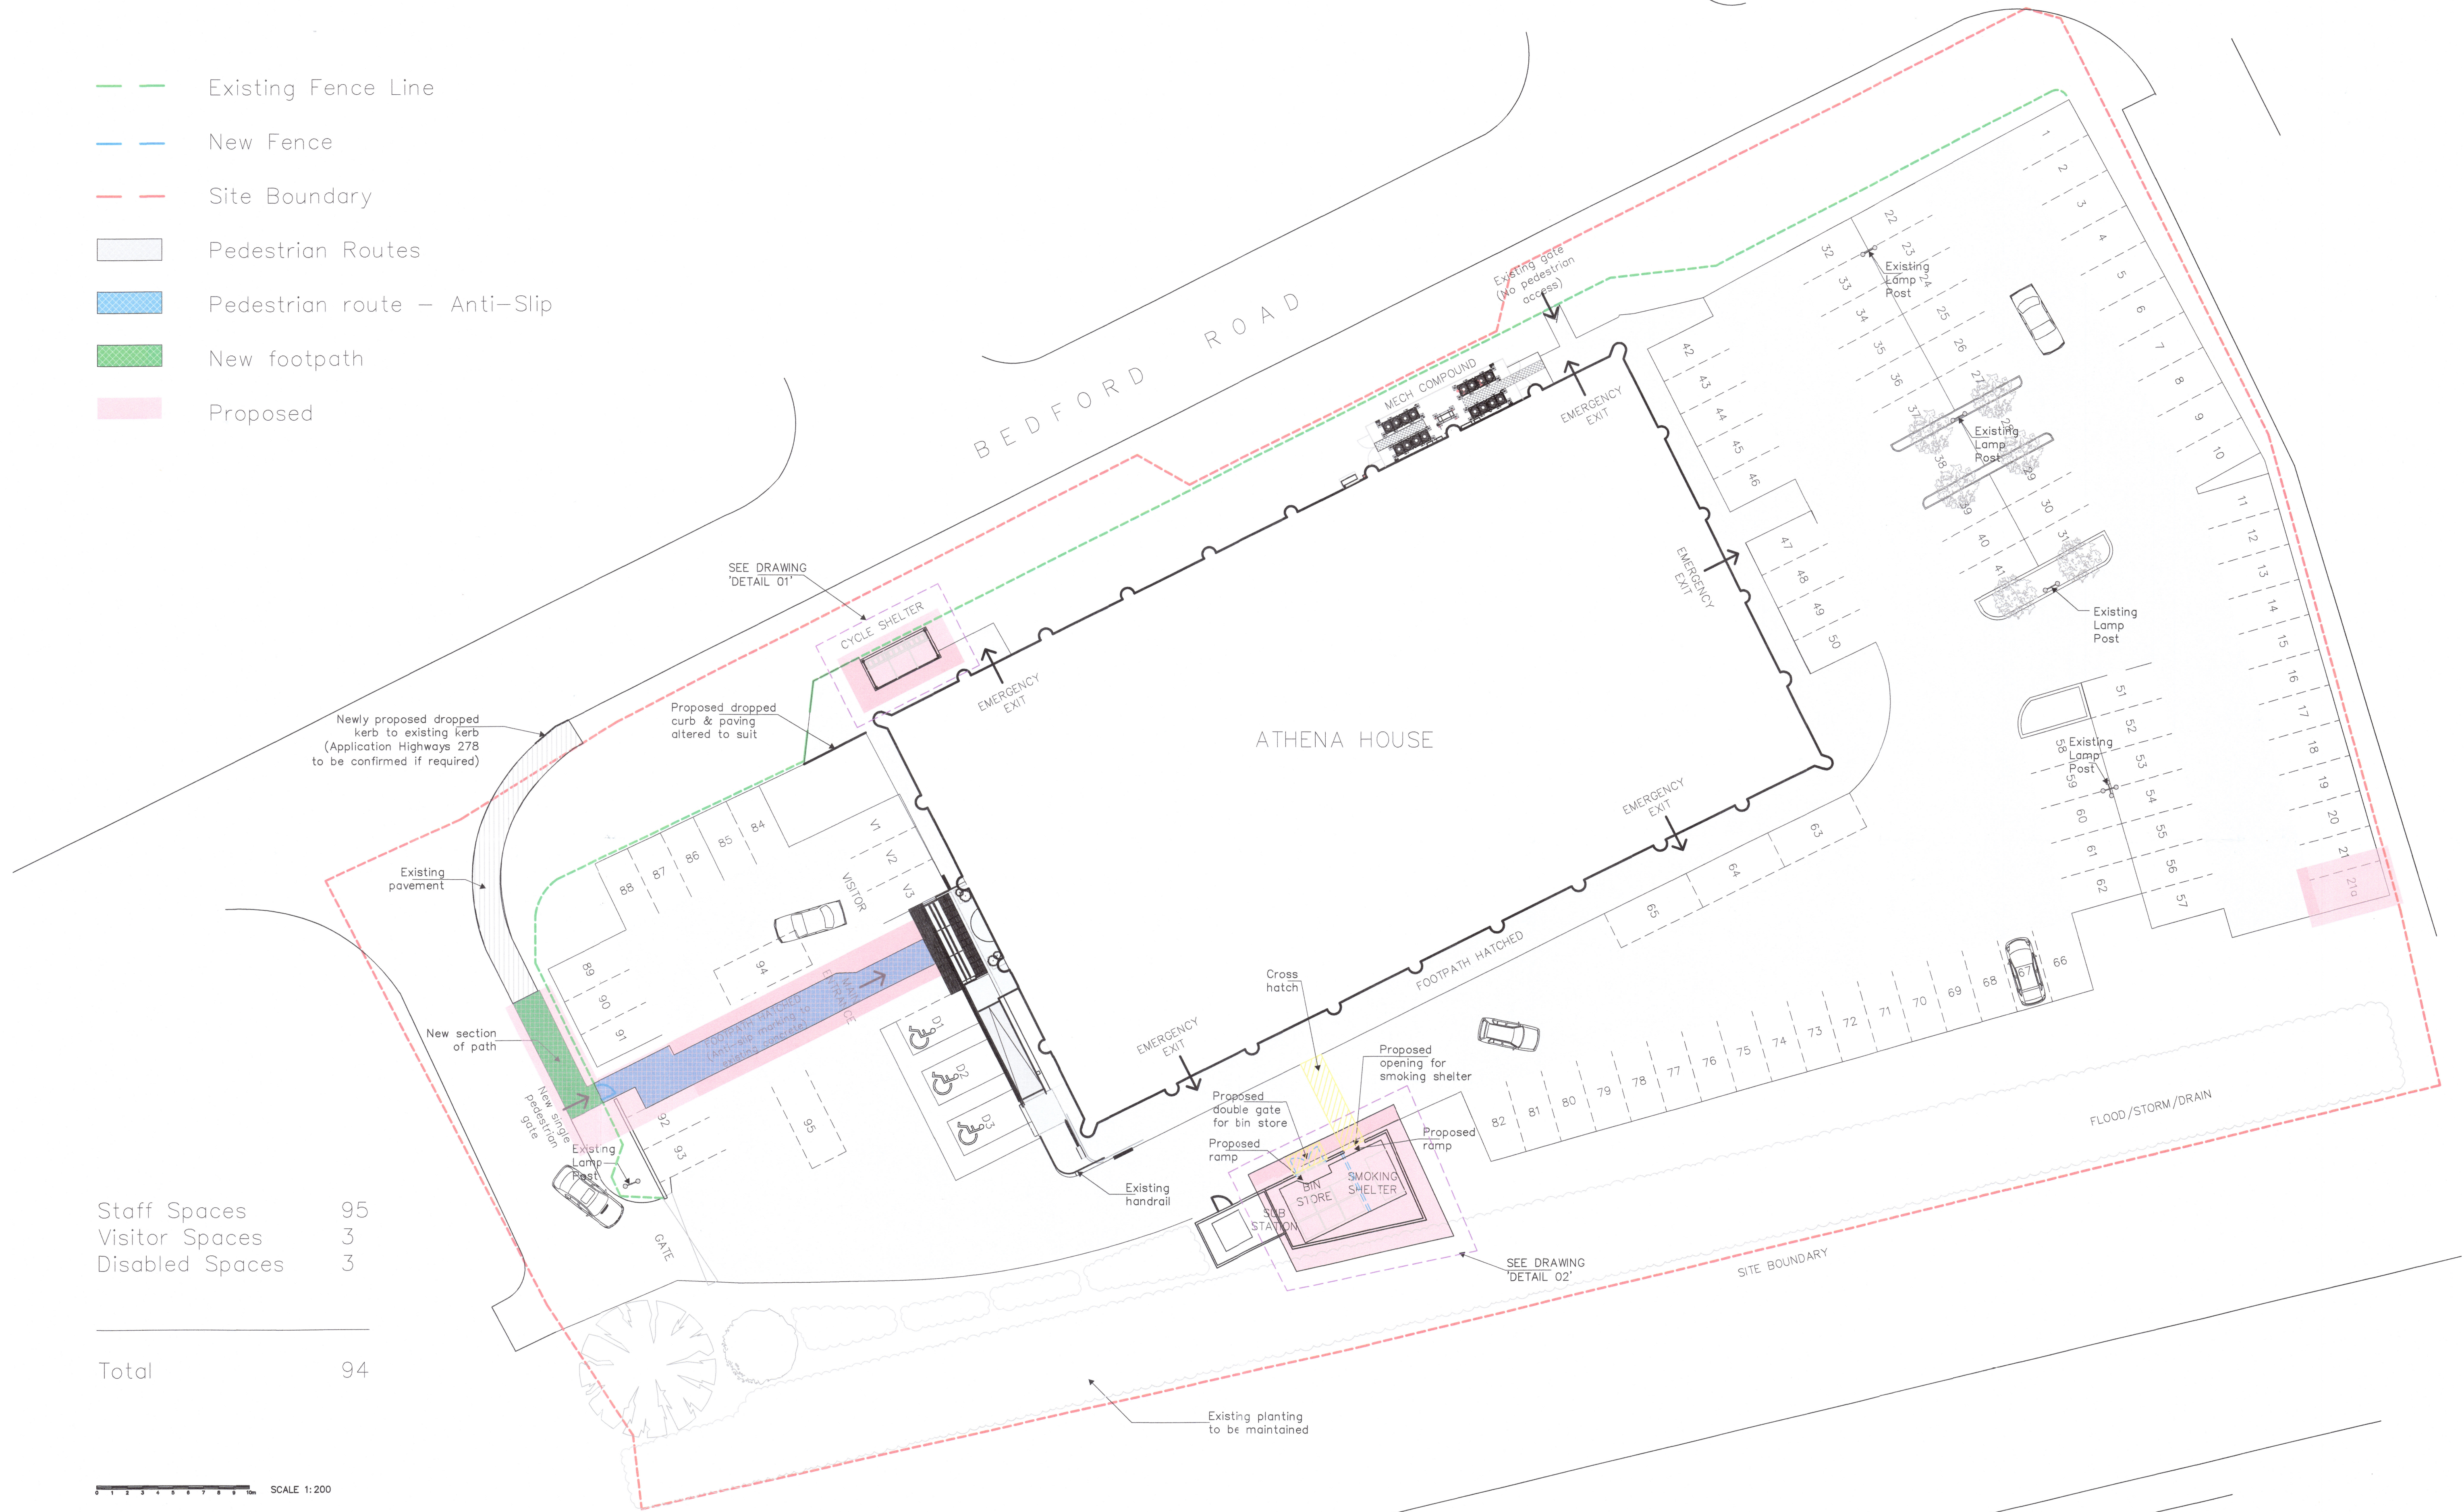

Staff Spaces 95
 Visitor Spaces 3
 Disabled Spaces 3

Total 94

SCALE 1:200

SPACE

DATE: FEBRUARY 2021
 CLIENT: MONEYBARN
 DWG NO: 20055.00.PRES.B
 SCALE: 1:200 @ A1
 BUILDING: ATHENA HOUSE
 LEVEL: 00

Space London
 21 Ironmonger Lane
 London // EC2V 8EY
 T // +44 (0)20 3740 1080

Space South
 9 Queensway // New Milton
 Hampshire // BH25 5NN
 T // +44 (0)1425 629 639

Get to know us better
hello@spaceandsolutions.com
spaceandsolutions.com

The drawings small print...
 This drawing has been created for presentation purposes only and is therefore subject to change and adaptation working with our clients to obtain the perfect layout.