

**BIN STORE & SMOKING SHELTER PLAN LAYOUT**





**EXISTING CYCLE SHELTER TO BE RE-USED FOR SMOKING SHELTER**



**EXISTING 'HIT & MISS' FENCING**



**EXISTING CONCRETE SLAB**

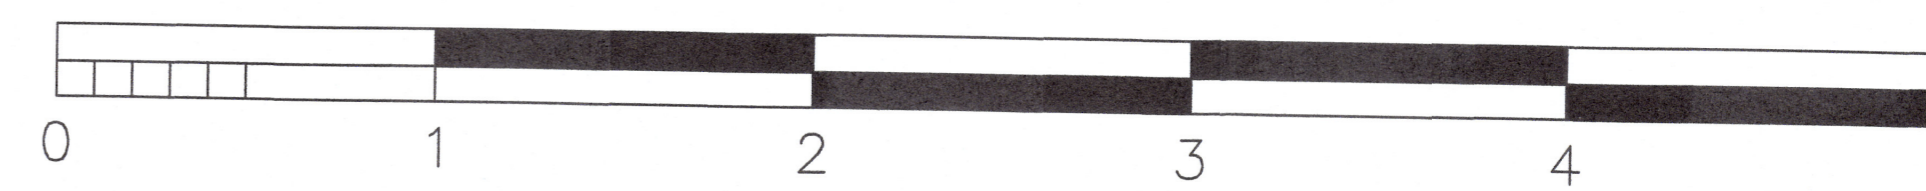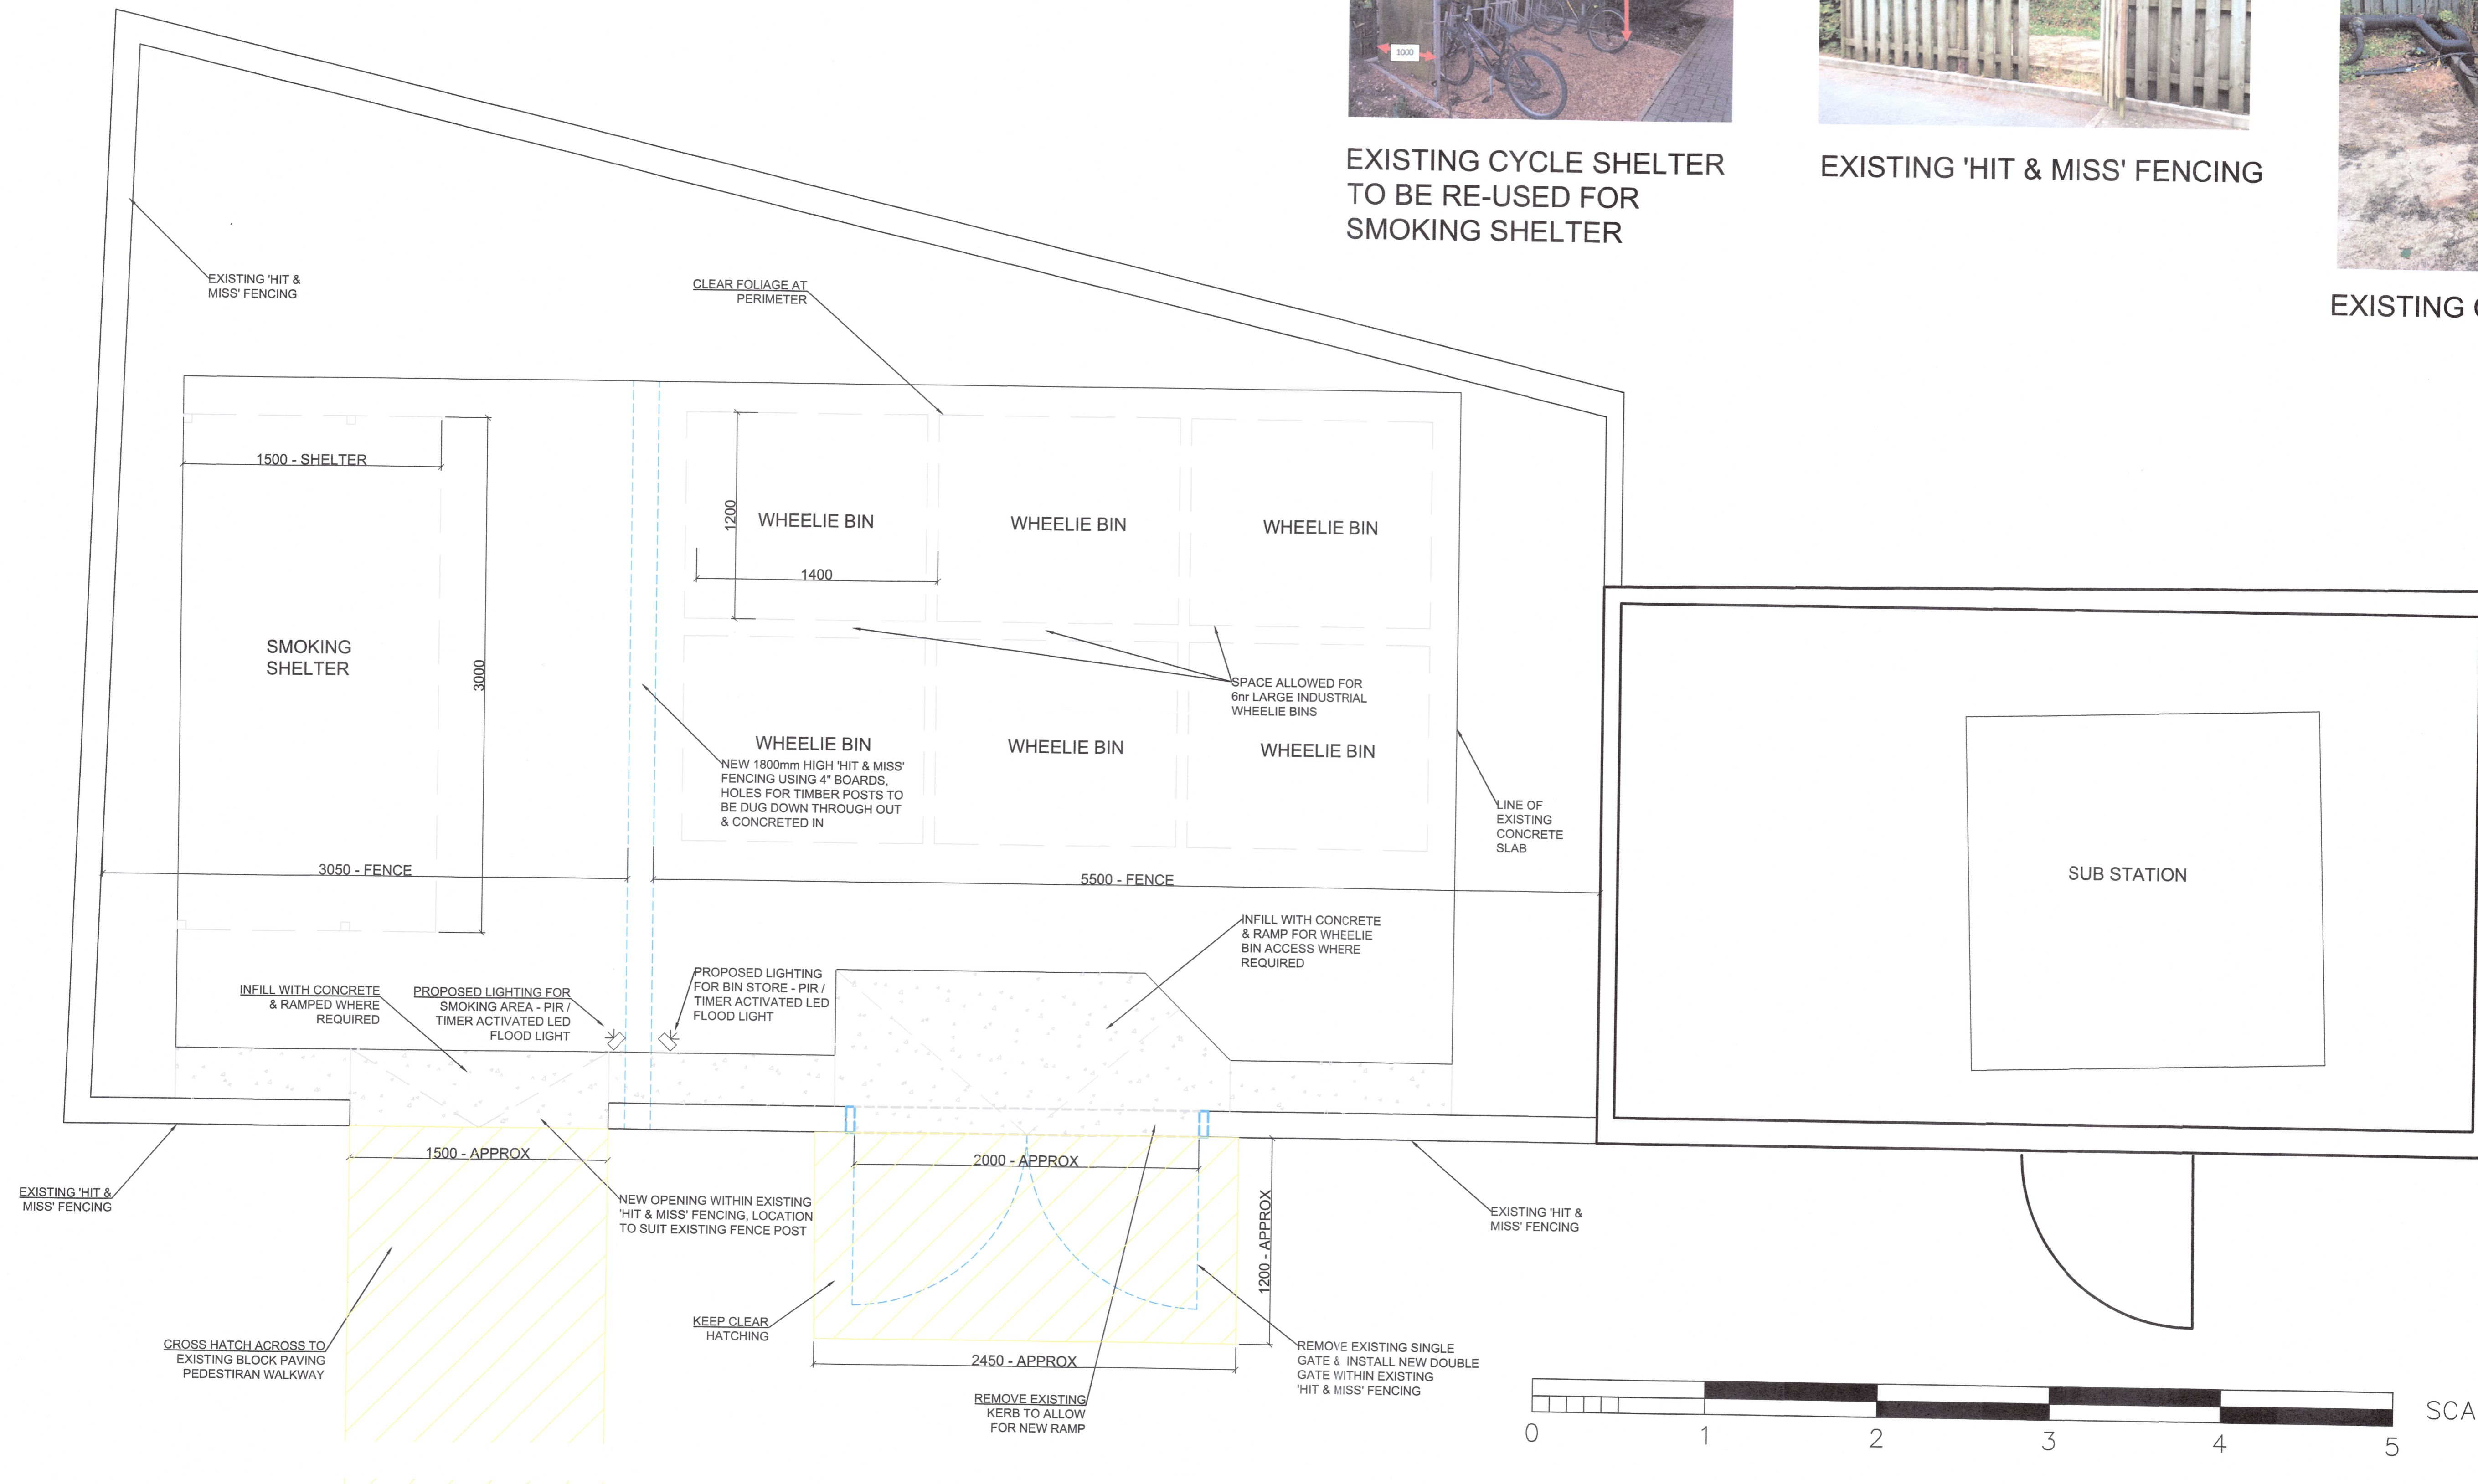

SCALE 1:20

**SPACE**

DATE: FEBRUARY 2021  
 CLIENT: MONEYBARN  
 DWG NO: 20055.00.DETAIL02.B  
 SCALE: 1:20 @ A1  
 BUILDING: ATHENA HOUSE  
 LEVEL: 00

**Space London**  
 21 Ironmonger Lane  
 London // EC2V 8EY  
 T // +44 (0)20 3740 1080

**Space South**  
 9 Queensway // New Milton  
 Hampshire // BH25 5NN  
 T // +44 (0)1425 629 639

**Get to know us better**  
 hello@spaceandsolutions.com  
 spaceandsolutions.com

**The drawings small print...**  
 This drawing has been created for presentation purposes only and is therefore subject to change and adaptation working with our clients to obtain the perfect layout.