




Front (east) Elevation  
scale 1:100




Side (south) Elevation




Rear (west) Elevation

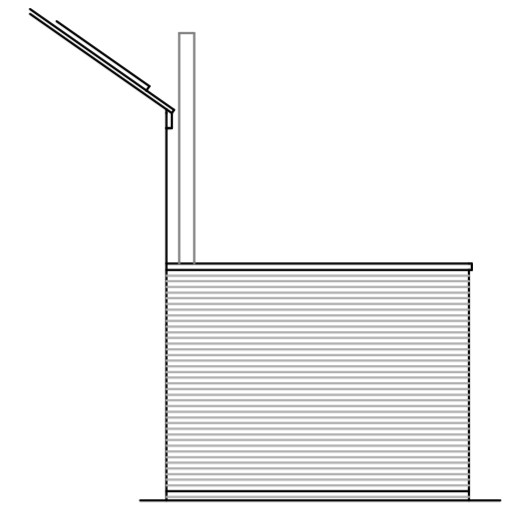


Side (north) Elevation

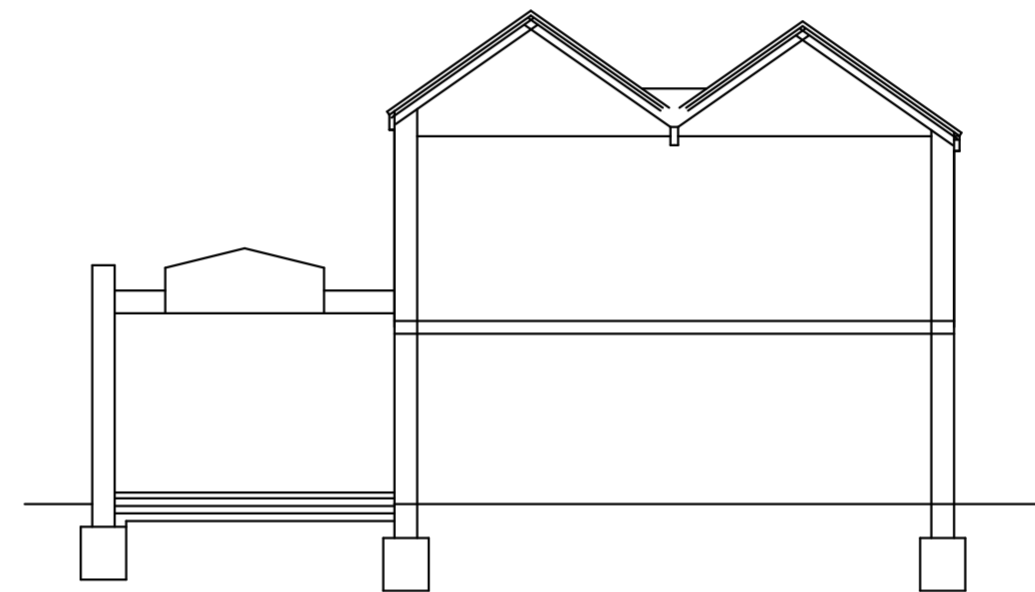


Section

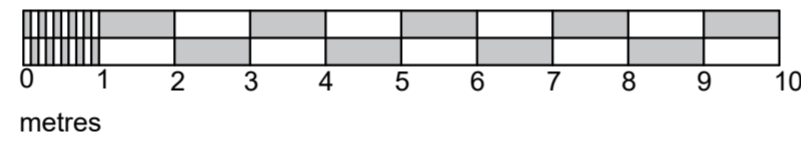


metres

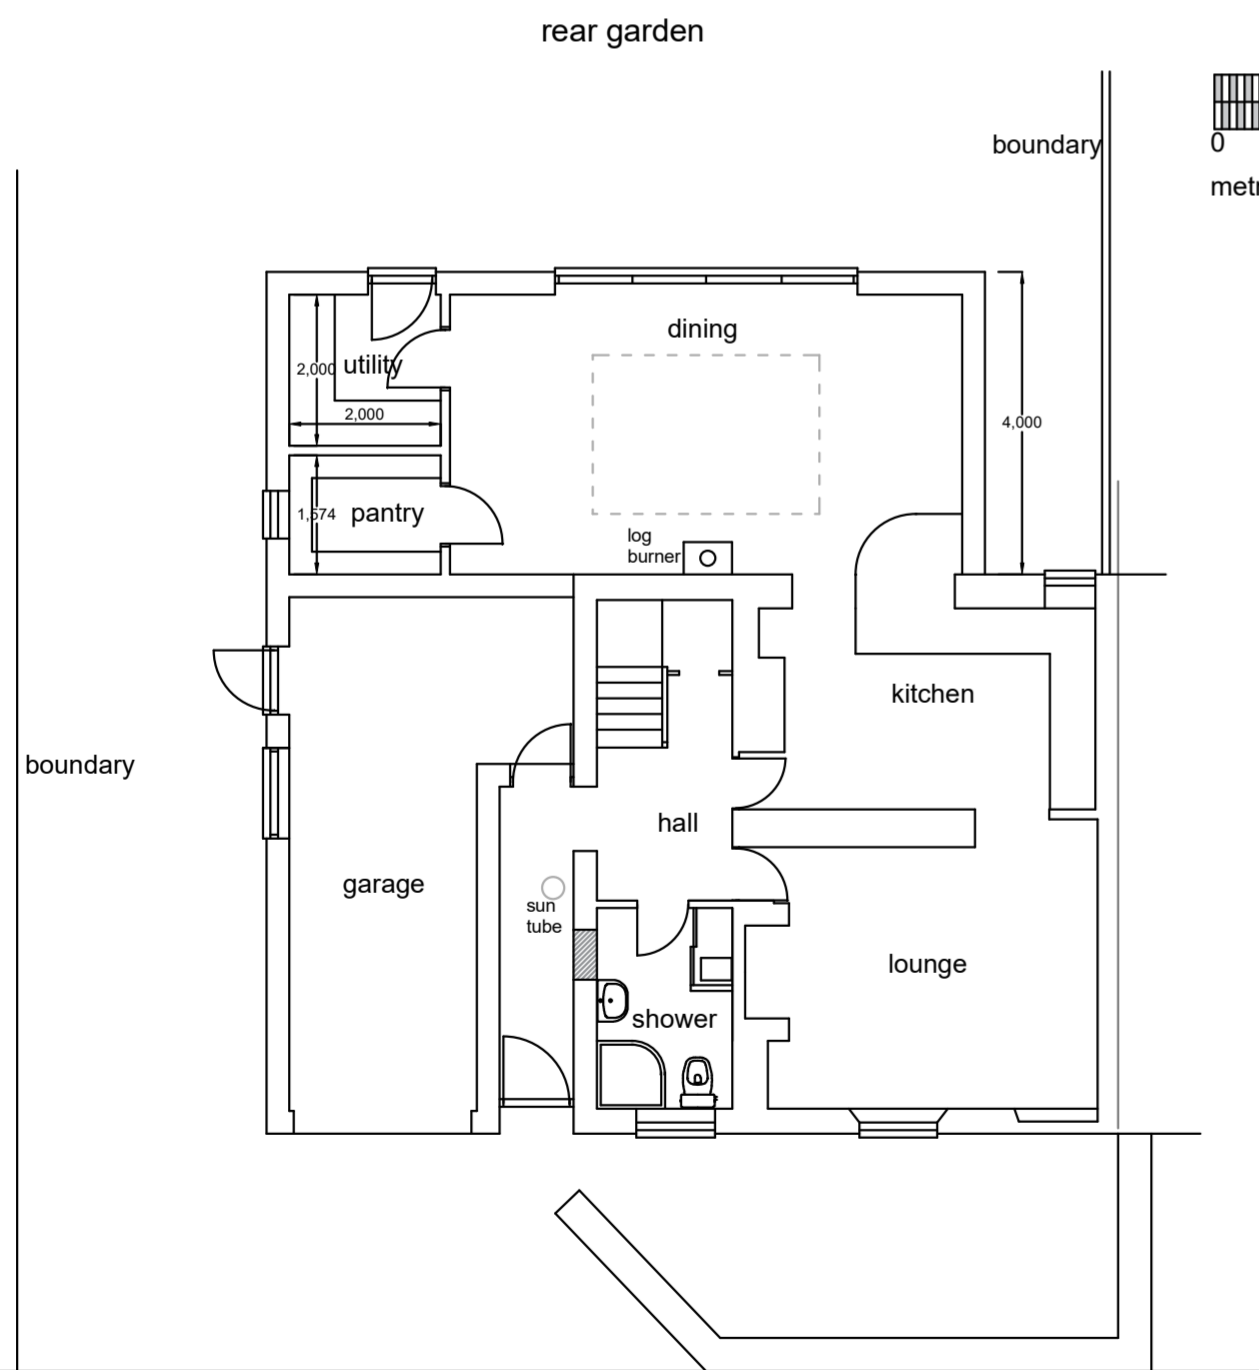

Ground Floor Plan  
scale 1:100

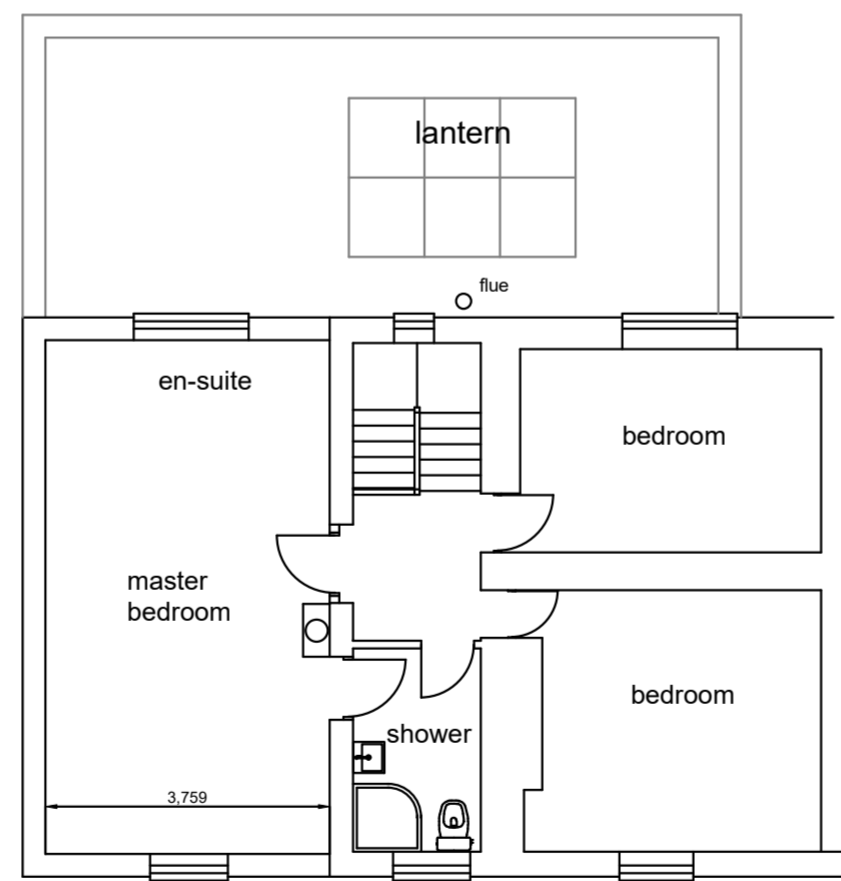

First Floor Plan

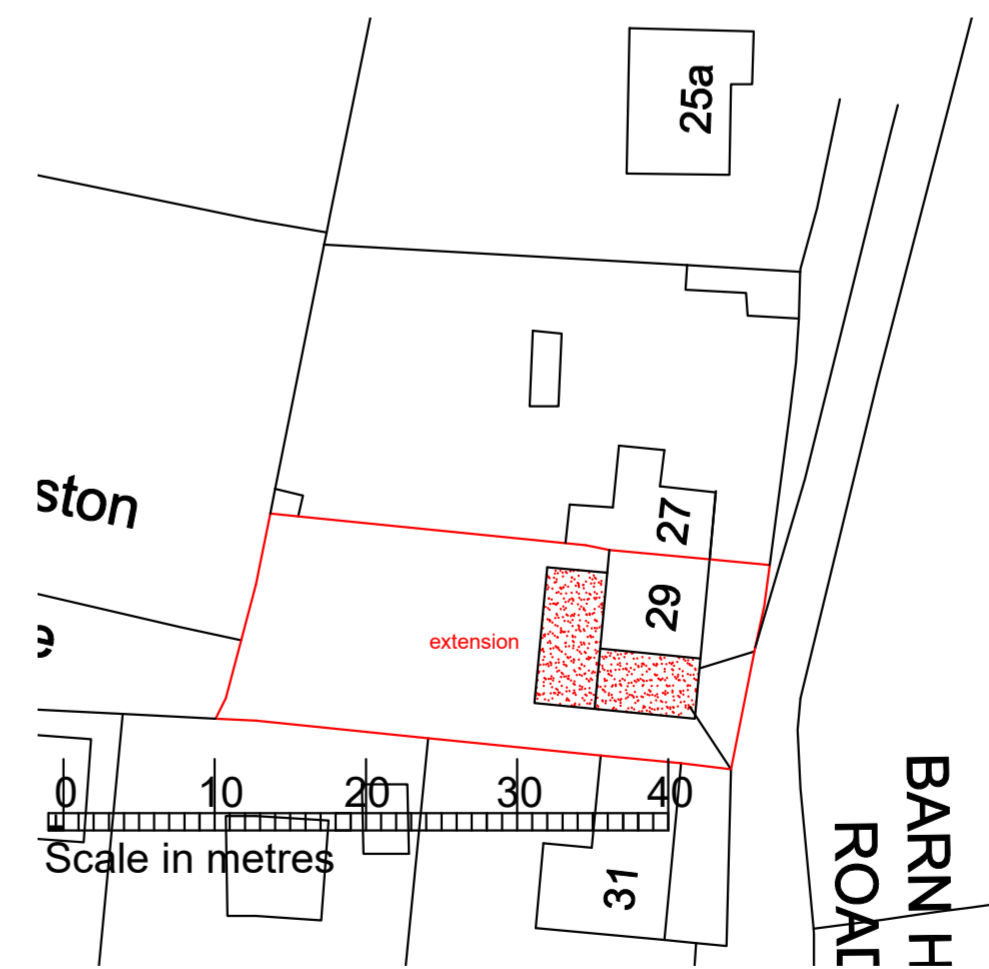

Block Plan - scale 1:500



Proposed Brick

