


THE CONTRACTOR MUST VERIFY ALL DIMENSIONS ON SITE BEFORE MAKING SHOP DRAWINGS OR COMMENCING WORK OF ANY KIND. NO DIMENSIONS TO BE SCALED FROM THIS DRAWING

1. THE BOUNDARIES SHOWN ARE BASED ON INFORMATION BY OTHERS. ALL BOUNDARIES TO BE VERIFIED ON SITE PRIOR TO COMMENCING CONSTRUCTION.
2. TOPOGRAPHICAL LEVELS TO BE CONFIRMED.
3. DESIGN & QUOTED AREAS ARE SUBJECT TO DESIGN DEVELOPMENT & STATUTORY CONSENTS.
4. ALL SURVEY INFORMATION SHOWN IS SUBJECT TO FURTHER SITE INVESTIGATION DURING DEMOLITION.

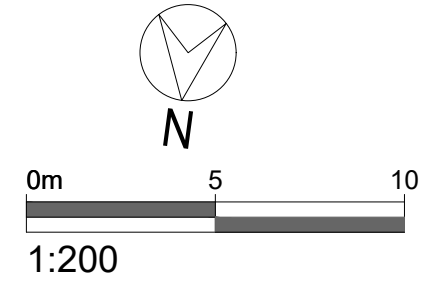

MEASURED SURVEY INFORMATION BY OTHERS AND ESTIMATED WHERE LIMITED INFORMATION IS AVAILABLE. AREAS QUOTED ARE APPROXIMATE AND SUBJECT TO SURVEY CHECK

**PLANNING**

REV	DATE	REVISIONS	CHK
X	XX.XX.XX	-	MC

mohsin  
cooper

ARCHITECTS

MOHSIN COOPER LIMITED, 16 WEST BARNES LANE, LONDON, SW20 0BU  
www.mohsincooper.com  
© COPYRIGHT EXISTS ON THE DESIGN AND INFORMATION SHOWN ON THIS DRAWING

**PROJECT :**  
CASTLE STREET, KINGSTON UPON THAMES

**CLIENT :**  
RIMEX LIMITED

**DRAWING TITLE :**  
FIRST GROUND PLAN  
EXISTING

<b>SCALE :</b> 1:200 @A3	<b>DRAWN :</b> MC	<b>DATE :</b> JAN 2021	<b>CHECKED :</b> MC	<b>DATE :</b> JAN 2021
-----------------------------	-------------------	------------------------	---------------------	------------------------

<b>NUMBER:</b> <b>380 - S003</b>	<b>REVISION:</b> <b>A</b>
-------------------------------------	------------------------------

<b>STATUS:</b>	PLANNING
----------------	----------

# EXISTING GROUND FLOOR PLAN