


THE CONTRACTOR MUST VERIFY ALL DIMENSIONS ON SITE BEFORE MAKING SHOP DRAWINGS OR COMMENCING WORK OF ANY KIND. NO DIMENSIONS TO BE SCALED FROM THIS DRAWING

1. THE BOUNDARIES SHOWN ARE BASED ON INFORMATION BY OTHERS. ALL BOUNDARIES TO BE VERIFIED ON SITE PRIOR TO COMMENCING CONSTRUCTION.
2. TOPOGRAPHICAL LEVELS TO BE CONFIRMED.
3. DESIGN & QUOTED AREAS ARE SUBJECT TO DESIGN DEVELOPMENT & STATUTORY CONSENTS.
4. ALL SURVEY INFORMATION SHOWN IS SUBJECT TO FURTHER SITE INVESTIGATION DURING DEMOLITION.

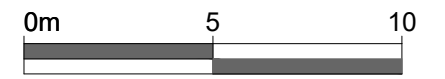

1:200

MEASURED SURVEY INFORMATION BY OTHERS AND ESTIMATED WHERE LIMITED INFORMATION IS AVAILABLE. AREAS QUOTED ARE APPROXIMATE AND SUBJECT TO SURVEY CHECK

PLANNING

REV	DATE	REVISIONS	CHK
X	XX.XX.XX	-	MC

mohsin cooper

ARCHITECTS

MOHSIN COOPER LIMITED, 16 WEST BARNES LANE, LONDON, SW20 0BU
 www.mohsincooper.com
 © COPYRIGHT EXISTS ON THE DESIGN AND INFORMATION SHOWN ON THIS DRAWING

PROJECT :
 CASTLE STREET, KINGSTON UPON THAMES

CLIENT :
 RIMEX LIMITED

DRAWING TITLE :
 FIRST FLOOR PLAN
 EXISTING

SCALE : 1:200 @A3	DRAWN : MC	DATE : JAN 2021
	CHECKED : MC	DATE : JAN 2021

NUMBER: 380 - S004	REVISION: A
-------------------------------------	------------------------------

STATUS:
 PLANNING

EXISTING FIRST FLOOR PLAN