



EXISTING GROUND FLOOR PLAN

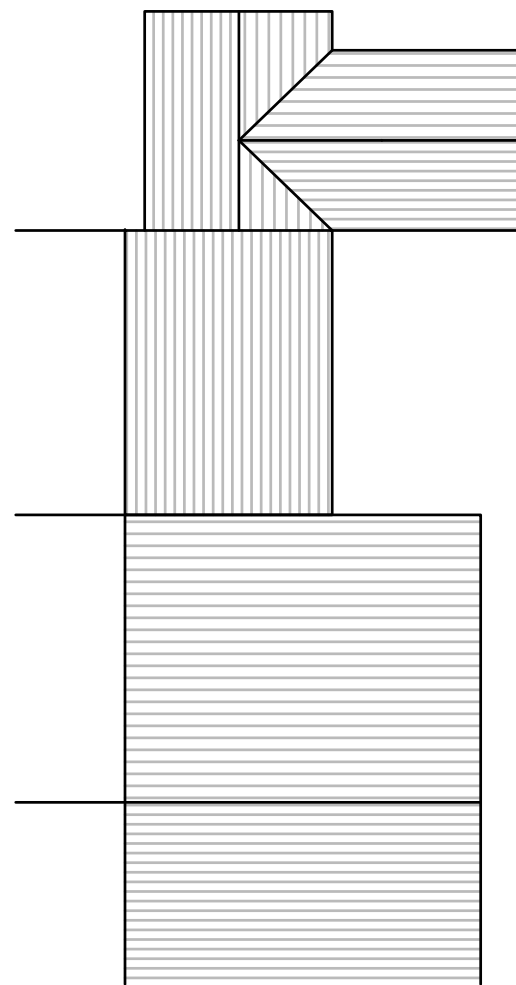

EXISTING ROOF PLAN

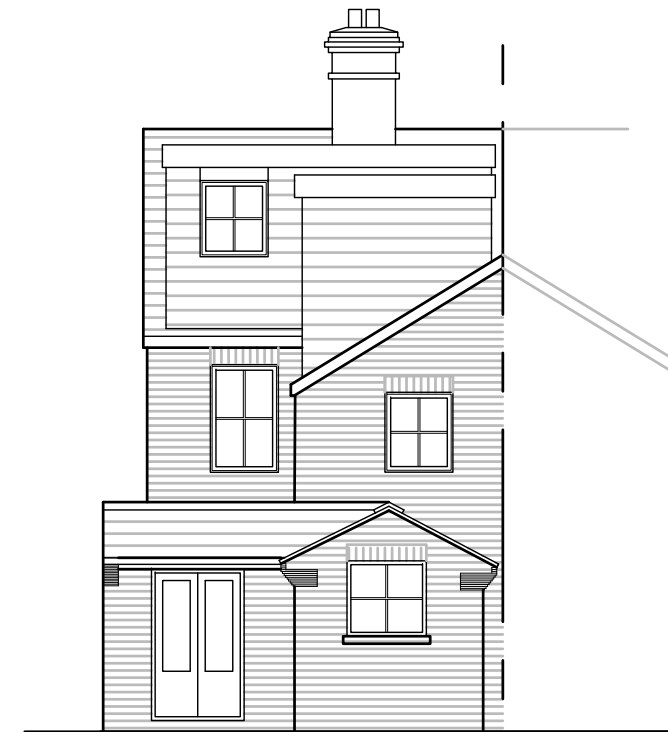

EXISTING REAR ELEVATION



EXISTING SIDE ELEVATION

Notes

1. No responsibility will be accepted for the presentation or accuracy of information reproduced from electronic data exchange.
2. Do not scale this drawing. Figured dimensions to be checked on site.