




PROPOSED GROUND FLOOR PLAN (PART)

KEY:


-  Walls/doors/windows to be removed
-  New cavity wall construction
-  New stud/blockwork/infill wall construction




SCALE BAR: 1:100



PROPOSED SIDE ELEVATION

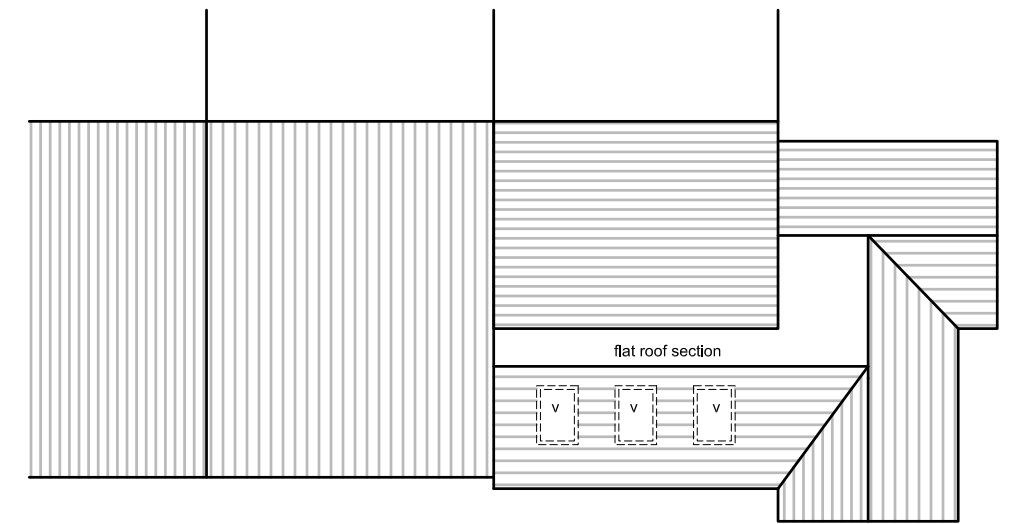

PROPOSED ROOF PLAN (PART)

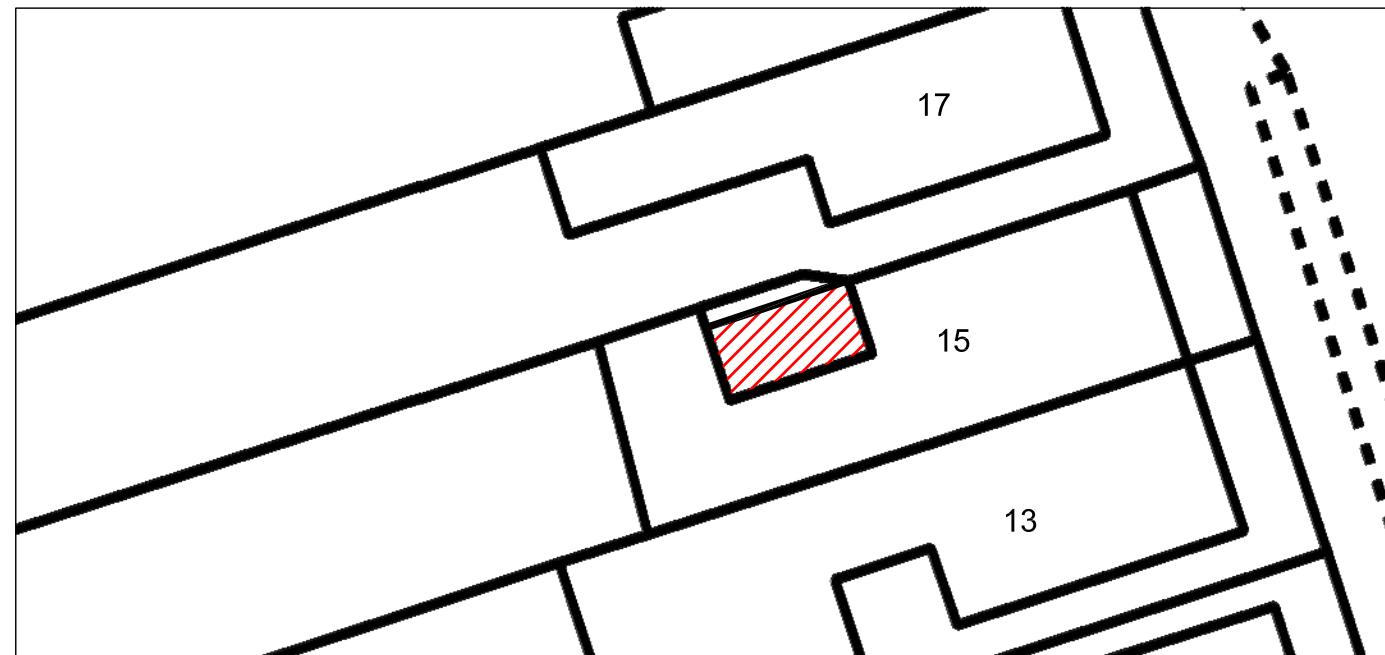

PROPOSED BLOCK PLAN
Scale 1:200



SCALE BAR: 1:200

Notes

1. No responsibility will be accepted for the presentation or accuracy of information reproduced from electronic data exchange.
2. Do not scale this drawing. Figured dimensions to be checked on site.