




Existing side elevation

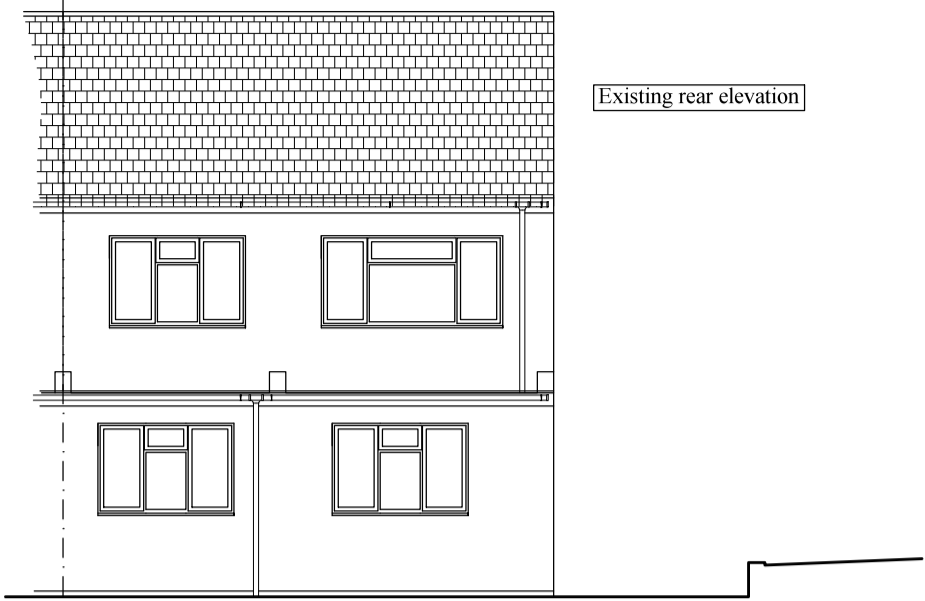


Existing rear elevation

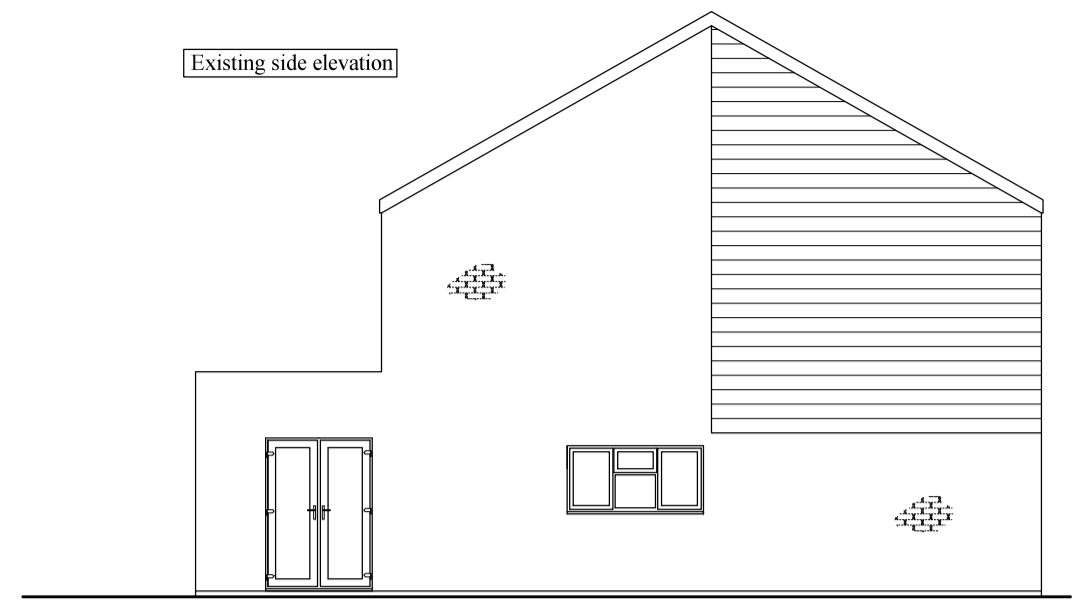


Existing side elevation

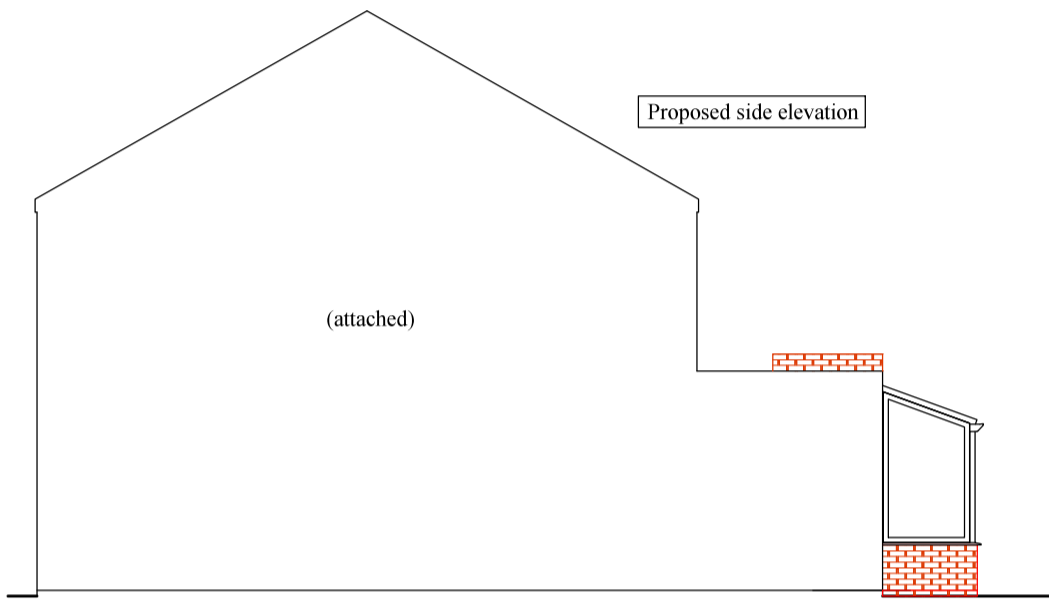

Proposed side elevation

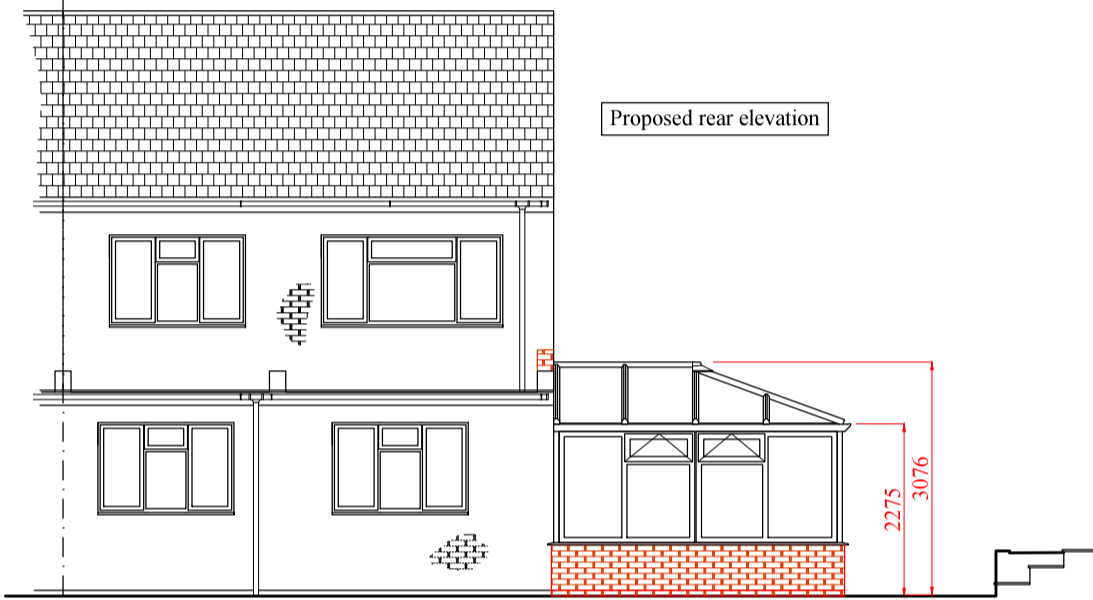


Proposed rear elevation

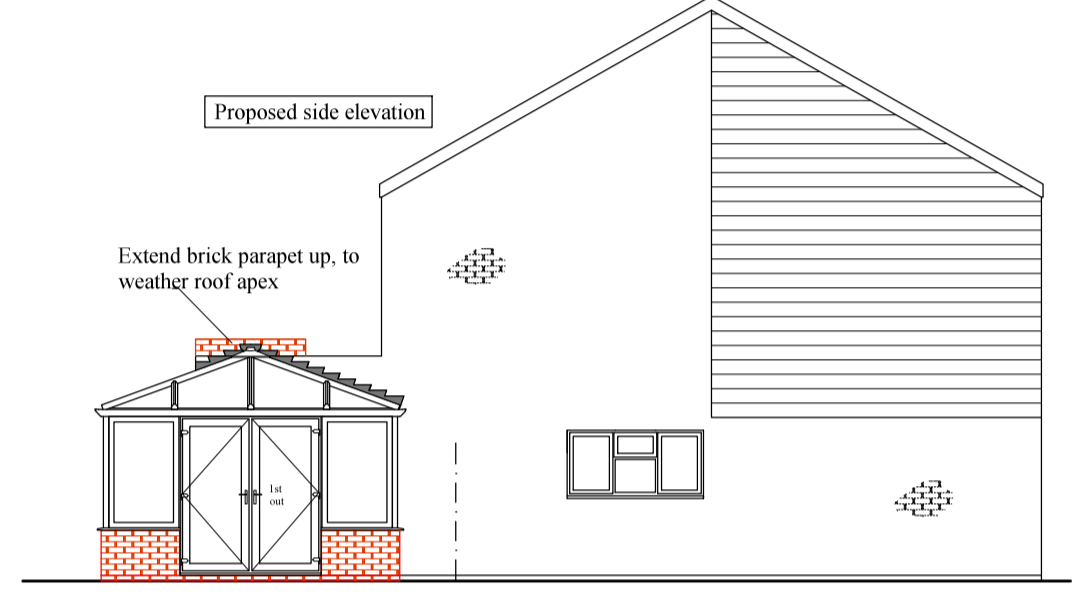


Proposed side elevation




Proposed Front Elevation

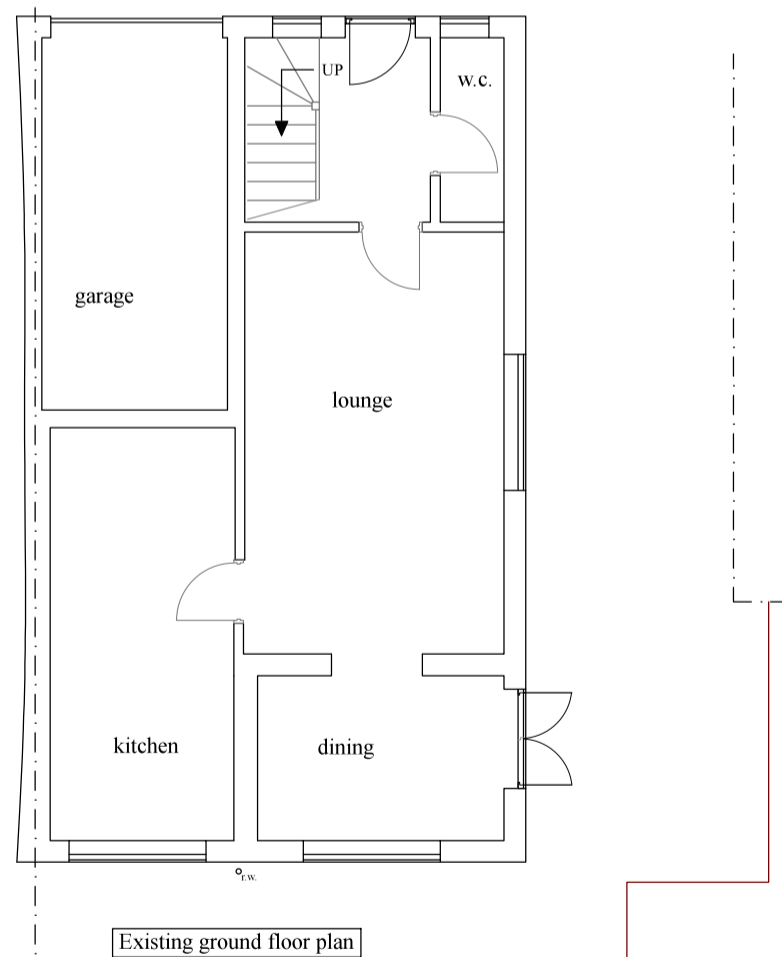

Existing ground floor plan

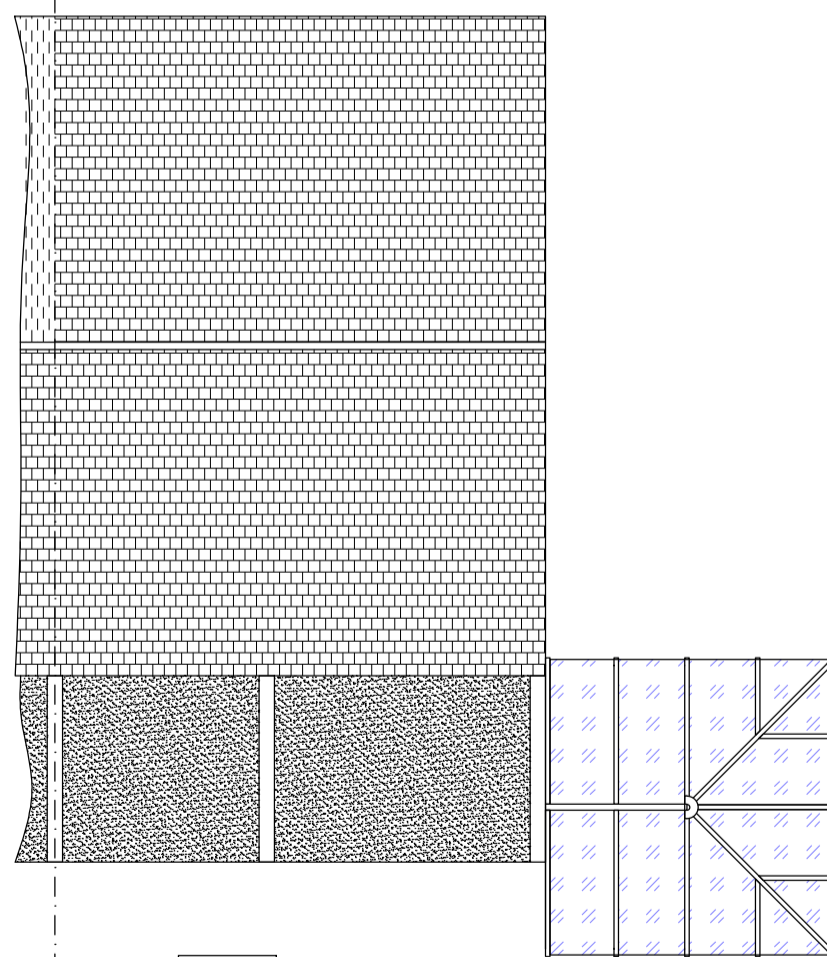

Roof plan

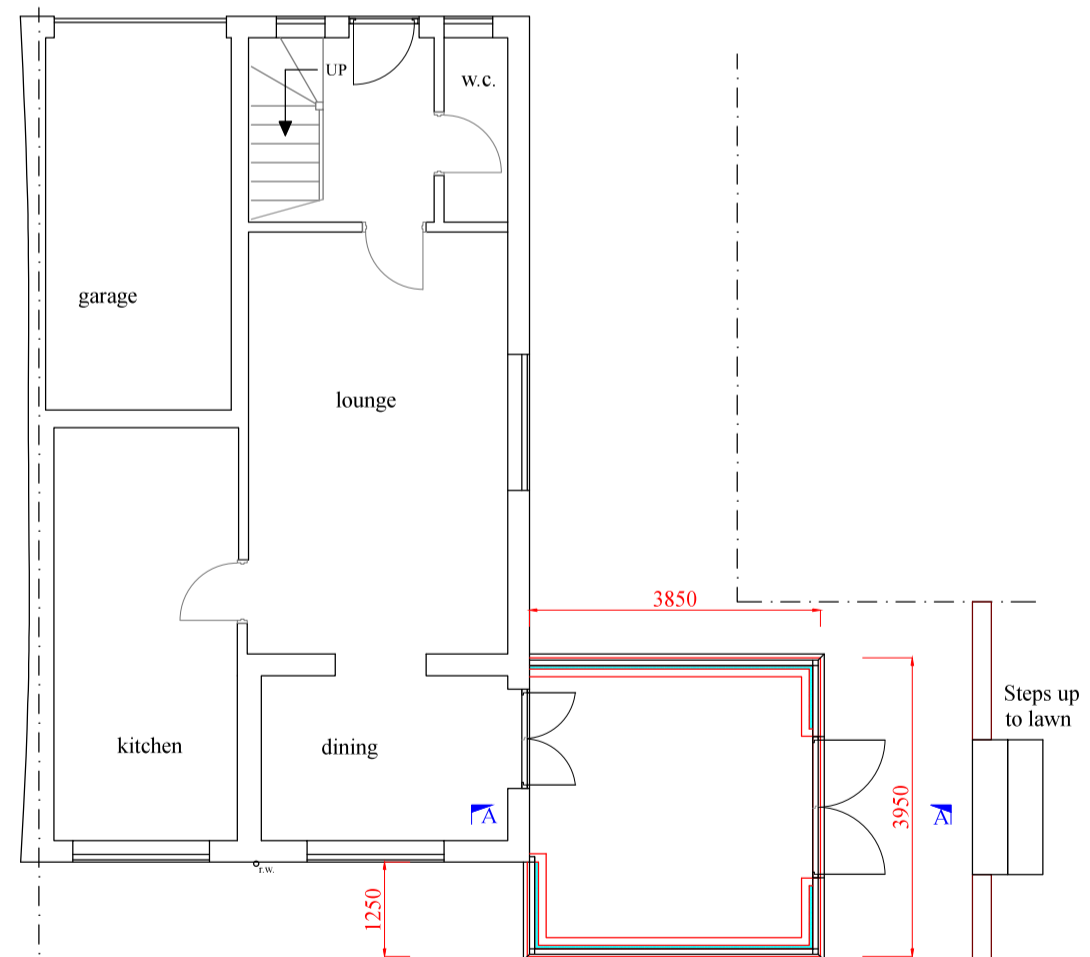


Proposed ground floor plan

Reclaimed sleepers as retaining wall

Steps up to lawn

Section through A-A

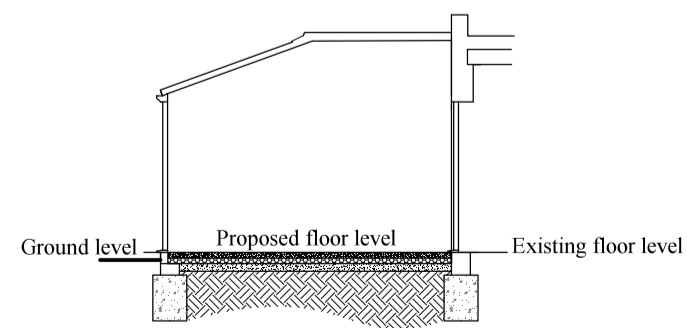

Ground level Proposed floor level Existing floor level

PROPOSED: CONSERVATORY TO SIDE OF PROPERTY

AT: 13 Culham Drive
Maidenhead
Berks.
SL6 7PW

Drawn by:

RH.

FOR:..... Mark Simmonds

EXISTING AND PROPOSED GROUND FLOOR PLANS AND ELEVATIONS
ROOF PLAN AND SECTION

Scale Bar
1:100
(metres)

(Produced on A2 Paper) Scale - 1:100

12
11
10
9
8
7
6
5
4
3
2
1

1 2 3 4 5 6 7 8 9 10 11 12