


South East Elevation



North East Elevation



North West Elevation

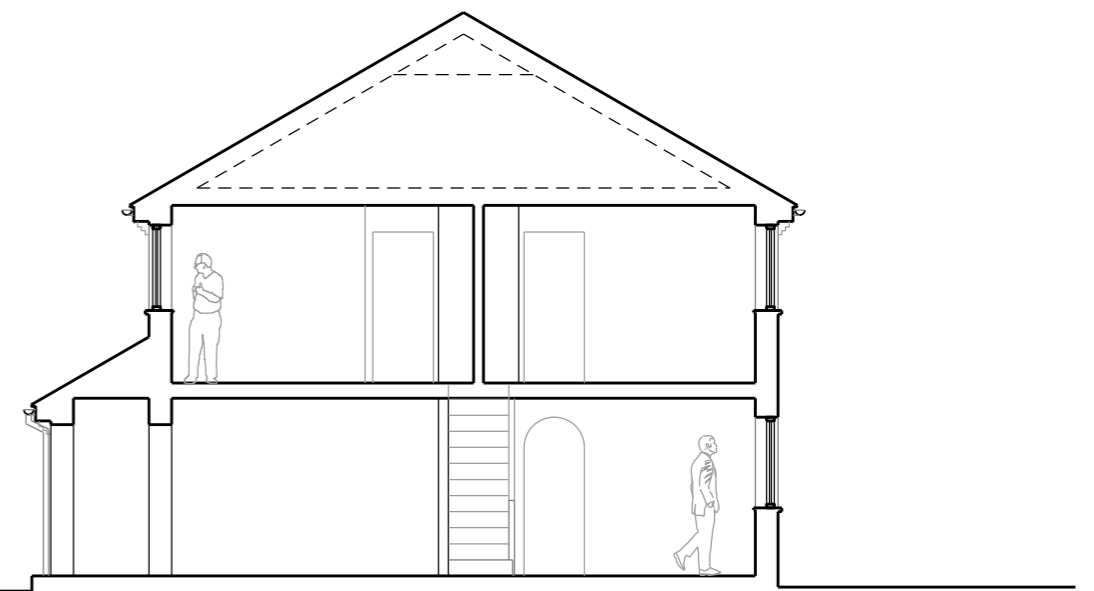

Section AA

KEY:
 external walling – stone
 pitched roofs – clay tiles
 windows & doors – uPVC frames
 boundary – timber fencing

Revision	Notes	Date
A	Survey drawings issued to clients	29.07.20

CHRIS DAVIES - ARCHITECT			
Southbank House, Wood End Lane, Newmarket, Nailsworth, Glos GL6 0RH Tel: 01453 834520 Mob: 07825 702625 email: chris@chrisdaviesarchitect.co.uk			
Drawing Title:	Existing Elevations		
Project Name:	66 Stanley View, Dudbridge, Stroud	Scale:	1-100@A3
Drawing No:	SVDS-SUR-05-A	Date:	July 2020
Revision:	A		