

Configuration details

weinor Ltd 73 Cornhill EC3V 3QQ London

JW Awnings T/A JWSI Ltd

4 Pynne Rd, Stockwood
GB-BS14 8QJ Bristolreference: Radyr Golf
Your order no.:
weinor customernumber: 610967
creation Date: 08.02.2021
weinor pers. in charge: William Abbott
phone / fax number: +49-221-59709-472
representat.: Chris Spickett
tel (representat.): 0044 (0) 7894443907

pos	quantity	article
1	1	weinor weinor PergoTex II LED

Product use	: for other commercial use
Permissible snow-bearing load	: 750 N/m ²
width [mm]	: 10000
Depth up to inner edge of post [mm]	: 5800 mm Caution: measured up to inside edge of post !
Bottom edge gutter (mm)	: 2100 mm
Bottom edge connection to wall (mm)	: 3200 mm
Top edge connection to wall (mm)	: 3357 mm
Projection [mm]	: 5984 mm
Pitch of roof [°]	: 9 °
Width of section 1 [mm]	: 5000 mm
Position of middle side channel field 1 from the left	: 2500 mm
width of second piece	: 5000 mm
Position of middle side channel field 2 from the left	: 2500 mm
Basic colour	: WT029/90147 Approx. RAL 9007 Metallic
customised design	: PE80 Pergona grau beige
Side of control (seen from the front)	: left and right
with remote control BiConnect	: Yes! Please remind the separate order!
BiConnect receiver	: weinor BiConnect BiRec MA-K 8 x weinor BiConnect BiRec LED-48V
Information on BiConnect	: The BiConnect has been done in 502841181 position 2!
type of engine 1	: 122205-0000

weinor Ltd
73 Cornhill
GB-EC3V 3QQ London
weinor.comManaging Director:
Thilo Weiermann
General partner:
Weinor Beteiligungs-GmbH
KölnVAT no.: 335 2381 16
Company no.: 12193066
UTR no.: 33431 24084
EORI no.: GB335238116000Commerzbank Cologne
Swift BIC Code: COBADEFFXXX
IBAN: DE90 3704 0044 0507 6104 01

Configuration details

weinor Ltd 73 Cornhill EC3V 3QQ London

customer: 610967 reference: Radyr Golf

Page 2 of 10

pos	quantity	article
		Motor type 2 : 122205-0000
		electrical engine connection : 0
		Number of transom 80x60 : 2
		Number of transom 45x60 : 8
		required additional cross beam : no
		Colour Transom : WT029/90147 Approx. RAL 9007 Metallic
		number of shiner field 1 : 32 Piece
		Spacing between lights between each other field1 : 500 mm
		Edge distance lamps field 1 : 750 mm
		number of shiner field 1 per transom : 8 Piece
		number of shiner field 2 : 32 Piece
		Spacing between lights between each other field2 : 500 mm
		Edge distance lamps field 2 : 750 mm
		number of shiner field 2 per transom : 8 Piece
		Fabric folding height : 410 mm distance from lower area of first loop of the fabric to lower area of wall alignment profile.
		Fabric folding depth : 887 mm distance between the front edge of the first transom and the wall
		weight of fabric package array 1 : 87 kg
		weight of fabric package array 2 : 87 kg
		weight : 806 kg
		Number of hood 190 : 1
		Number of hood 255 : 2
		depth safety shield - inclined : 987,8
		depth safety shield - horizontal : 975,6
		Number of posts : 3 Piece
		Max. distance between posts : 4500 mm ohne Stahl in Dachrinne
		Maximum spacing for posts when gutter has 1 x steel : 6000 mm mit 1 x Stahl in Dachrinne
		Length of post : 2600
		Post position on the left : 57,5 mm
		Post type left : Post outside
		position of centre post : 5000 2nd centre post from outer left-hand edge!
		Post position on the right : 57,5 mm
		Post type right : Post outside

Configuration details

weinor Ltd 73 Cornhill EC3V 3QQ London

customer: 610967

reference: Radyr Golf

Page 3 of 10

pos	quantity	article
-----	----------	---------

Position of the gutter division	:	3rd post from the left
Number of not required posts	:	1 Piece
.	:	You have omitted the posts that are required for structural safety. Please ensure that the roof is made suitably stable at the site of installation. Please adhere to the maximum spacing between posts.
Drain on left side?	:	Drain through the left post
Drain on right side?	:	Drain through the right post
Number of post base plates big	:	2 Piece
Number of post base plates big	:	1 Piece
Vertitex on the gutter?	:	With Vertitex fitted to rain gutter

2	1	weinor BiConnect
----------	----------	-------------------------

deliver BiConnect separate?	:	No; supply receiver and handheld remote control with awning
shipment info	:	The pre set receivers (except LED) and the handset will be packed with contract number 502841181 pos 1!
receiver for motor	:	6 BiRec MA, basic
receiver for light control	:	8 BiConnect BiRec LED-48
learned on channel 1	:	weinor BiConnect BiEasy 15M Go! silver
learned on channel 2	:	BiRec MA-K, basic for order 502841181/1: weinor PergoTex II LED engine left
learned on channel 3	:	BiRec MA-K, basic for order 502841181/1: weinor PergoTex II LED engine right
learned on channel 4	:	weinor BiConnect BiRec MA with black cable for order 502841181/3: VertiTex II Schiene engine left
learned on channel 5	:	weinor BiConnect BiRec MA with black cable for order 502841181/3: VertiTex II Schiene engine left
learned on channel 6	:	weinor BiConnect BiRec MA with black cable for order 502841181/4: VertiTex II Schiene engine left
learned on channel 7	:	weinor BiConnect BiRec MA with black cable for order 502841181/4: VertiTex II Schiene engine left
learned on channel 8	:	weinor BiConnect BiRec LED-48V for order 502841181/1: weinor PergoTex II LED
learned on channel 8	:	weinor BiConnect BiRec LED-48V for order 502841181/1: weinor PergoTex II LED

Configuration details

weinor Ltd 73 Cornhill EC3V 3QQ London

customer: 610967

reference: Radyr Golf

Page 4 of 10

pos	quantity	article
-----	----------	---------

3	2	weinor VertiTex II rail
---	---	-------------------------

Product use	: for other commercial use
Execution	: square cassette
size of cassette	: small cassette 75
total width of cassette	: 5800 mm
height [mm]	: 2175 mm
Base price	: 1717
Basic colour	: WT029/90147 Approx. RAL 9007 Metallic
Casing fixing	: wall bracket Vertitex universal
Number of housing brackets	: 4 Piece
type of control	: motor (Becker)
Side of control (seen from the front)	: left
with remote control BiConnect (external BiRec MA)?	: Yes! Please remind the separate order!
Information on BiConnect electrical engine connection	: The BiConnect has been done in 502841181 position 2! : Hirschmann plug not assembled
Type of engine	: 125262-0000
Collection	: screens by weinor
real-design	: FE86-2044-177 e Soltis 86
cloth type	: made lengthways
Seam position [cm]	: 51,5 from the bottom edge of the return, measured from the bottom
Cardboard container	: edges reinforcement
weight	: 35 kg

Configuration details

weinor Ltd 73 Cornhill EC3V 3QQ London

customer: 610967 reference: Radyr Golf

Page 5 of 10

pos quantity article

4 2 weinor VertiTex II rail

Product use	: for other commercial use
Execution	: square cassette
size of cassette	: small cassette 75
total width of cassette	: 4900 mm
height [mm]	: 2175 mm
Base price	: 1583
Basic colour	: WT029/90147 Approx. RAL 9007 Metallic
Casing fixing	: wall bracket Vertitex universal
Number of housing brackets	: 4 Piece
type of control	: motor (Becker)
Side of control (seen from the front)	: left
with remote control BiConnect (external BiRec MA)?	: Yes! Please remind the separate order!
Information on BiConnect	: The BiConnect has been done in 502841181 position 2!
electrical engine connection	: Hirschmann plug not assembled
Type of engine	: 125262-0000
Collection	: screens by weinor
real-design	: FE86-2044-177 e Soltis 86
cloth type	: made lengthways
Seam position [cm]	: 51,5 from the bottom edge of the return, measured from the bottom
Cardboard container	: edges reinforcement
weight	: 29 kg

Configuration details

weinor Ltd 73 Cornhill EC3V 3QQ London

customer: 610967

reference: Radyr Golf

Page 6 of 10

pos	quantity	article
-----	----------	---------

5	2	weinor Side element LITE w50-c Pergotex II
---	---	--

Steel reinforcement in crossbeam? : with steel

Installation side (as seen from inside) : left

Width of element [mm] : 5710

Incline : 9 Degree(s)

Basic colour : WT029/90147 Approx. RAL 9007 Metallic

Number of vertical glass panels : four parts

Prepared for : prepared for 6mm (for cold use)

wall connection profile : Tube rectangular 50x30x2

Length of wall connection profile vertical : 1000

Wind load bracket : yes, with wind load profile

Additional post under transom : Rectangular pipe 50x50x2

gap seal : Gap seals for 6 mm glass, length 2000 mm

Cardboard container : edges reinforcement

Configuration details

weinor Ltd 73 Cornhill EC3V 3QQ London

customer: 610967


reference: Radyr Golf

Page 7 of 10

isometric view



top view

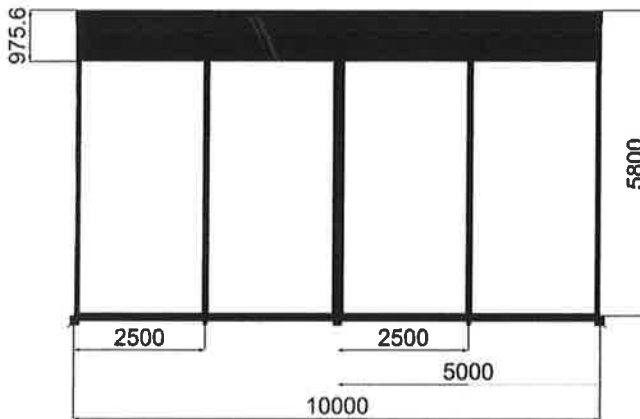

Configuration details

weinor Ltd 73 Cornhill EC3V 3QQ London

customer: 610967


reference: Radyr Golf

Page 8 of 10


front view



side view left

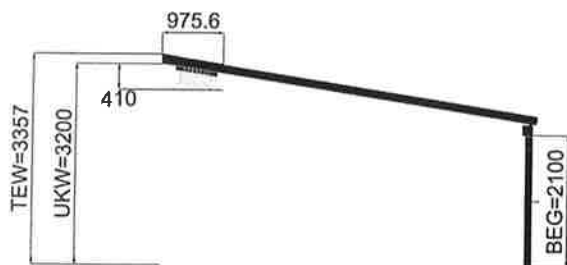

side view right

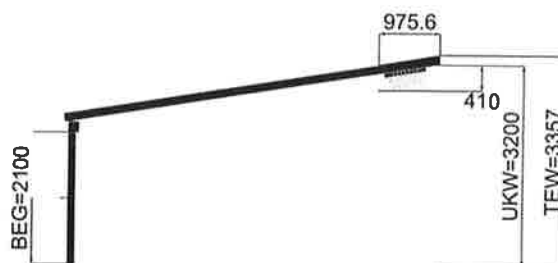


Configuration details

weinor Ltd 73 Cornhill EC3V 3QQ London

customer: 610967 reference: Radyr Golf

Page 9 of 10

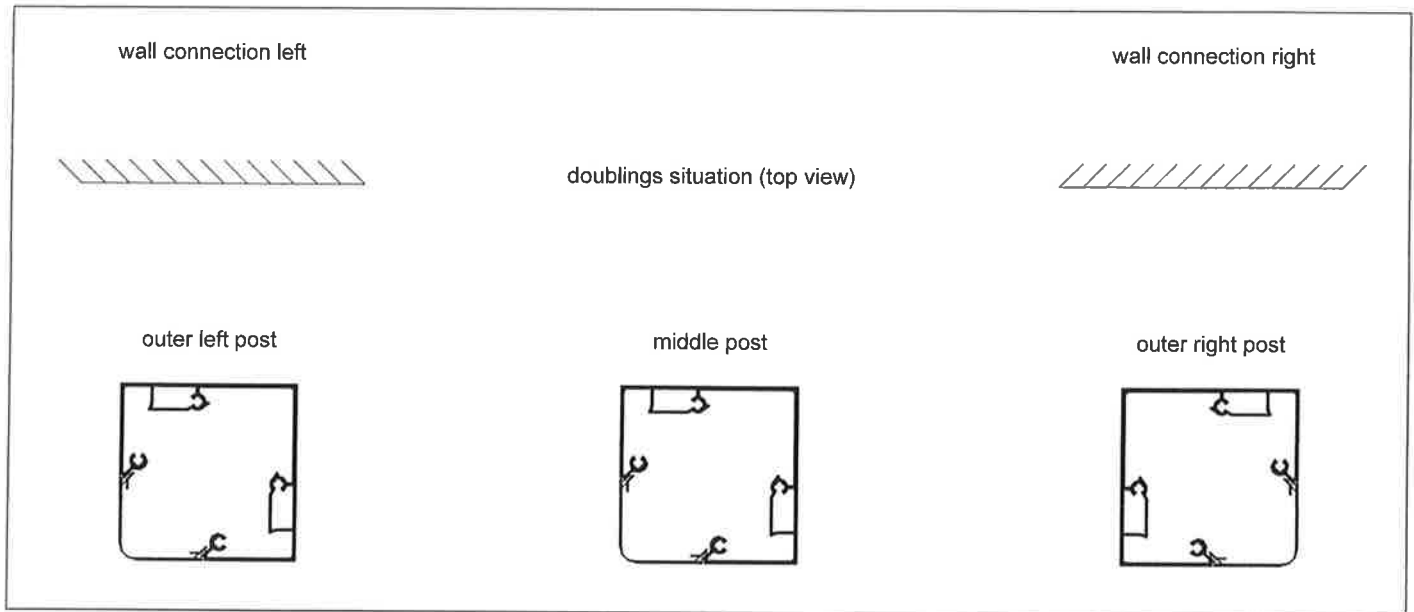

Configuration details

weinor Ltd 73 Cornhill EC3V3QQ London

customer: 610967 reference: Radyr Golf

Page 10 of 10

Note, these glass dimensions are not part of the order confirmation and are only part of the configuration from 9.3.2021.

Glass Dimensions

Position quantity	5 form	Side element LITE w50-c Pergotex II	prepared for 6mm (for cold use)		
			Width	Height left	Height right
1	trapezium left		1422	1000	775
1	trapezium left		1422	774	549
1	trapezium left		1422	548	323
1	trapezium left		1422	322	97

