

CONTINUES ON SHEET 7


NOTE: * SIGNIFIES WILDLIFE VALUE. NOTE: THIS SCHEDULE IS FOR PLANNING AND INITIAL TENDER PURPOSES ONLY.

SPECIFICATION NOTES

ESTABLISHMENT AND IMPLEMENTATION No soil landscape operations to be undertaken during periods of prolonged waterlogging, frozen ground, adverse high or low temperature or drought. Prior to planting and soil preparation...

LEGEND:

- HARD SURFACES, GATES AND ENCLOSURE REFER TO HARD LANDSCAPE DRAWINGS FOR DETAILS. (BDG DRAWING Nos) PROPOSED STANDARD TREE POSITION PROPOSED HEDGE PLANTING...

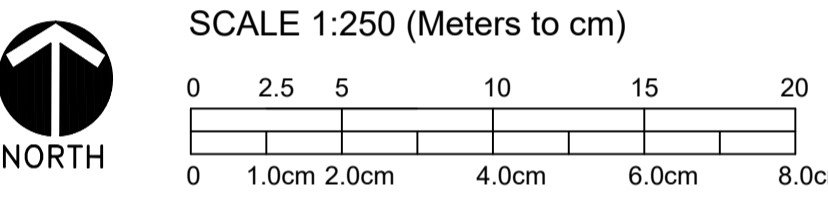

NOTE: ALL STREET TREE MANAGEMENT IS PART OF THE MANAGEMENT COMPANYS RESPONSIBILITY INCLUDING ANY TREE/CROWN ENCROACHMENT WITHIN 1.0M OF ANY LIGHTING COLUMNS

Plant Schedule table with columns: Species, Abb., Height, Number, Girth, Specification. Includes species like Amelanchier lamarkii, Betula pendula, Cornus alba, etc.

Hedging table with columns: Number, Species, Abb., Height, Pot Size, Specification, Density. Includes Hedging 1838 Lavandula 'Hidcote' and 2465 Ilex crenata.

Climbers table with columns: Number, Species, Abb., Height, Pot Size, Specification. Includes Hedera colchica 'Dentata Variegata', Hedera colchica 'Sulphur Heart', Hydrangea petiolaris, and Parthenocissus henryana.

Shrub/Herbaceous table with columns: Number, Species, Abb., Height, Pot Size, Specification, Density. Lists numerous shrub species such as Anemone 'Honoria Jobert', Abelia x grandifolia, Anandaria fortunei, etc.

Structural Mix table with columns: Species, Abb., Height, Pot Size, Specification, Density. Lists species like Berberis 'Amstelvelven', Berberis wilsoniae, Ligustrum 'Magreth', etc.

1.01.01 To be planted and soil preparation... 1.01.02 Multi stemmed: CG 1.01.03 To be planted and soil preparation... 1.01.04 Lavandula 'Hidcote' 1.01.05 Ilex crenata

1.01.06 All trees above half standard size within public open space, verges or hard landscape areas to be comprehensively inspected... 1.01.07 Trees to be inspected...

1.01.08 Backfill to pits (other than trees with hard paved areas) to be clean topsoil to be clean topsoil to be clean topsoil... 1.01.09 Trees, shrubs or other planting material to be planted in accordance with B.S. 3998:2010 'Tree work recommendations'...

1.01.10 All trees to have root zone suitably irrigated to planting... 1.01.11 All plant material delivered to site must be a well established compact fibrous root system, free from pest and disease...

1.01.12 All formative pruning after planting in accordance with B.S. 3998:2010 'Tree work recommendations'... 1.01.13 All trees, shrubs etc to have all root coverings removed and any damaged roots removed with suitable pruning tool...

1.01.14 All plant material to be Certified nursery stock of local provenance and in accordance with B.S. 3998:1992... 1.01.15 Where herbicides and other chemicals are utilised in conjunction with the following plant these are to be in strict accordance with COSH and Control of Pesticide Regulations...

1.01.16 Shrub planting/Container plants to be planted in a planting hole big enough to accommodate the plant without root damage... 1.01.17 All planters to be checked for root damage...

1.01.18 In shrub specification all breaks are to be to the stem and within the lower third... 1.01.19 All plants to be firm manufacturers added, watered in and all public/damage branches removed after planting...

1.01.20 All trees in grassed zones to be planted centrally within a 0.6M square/round recessed planting bed... 1.01.21 All trees to be planted in accordance with B.S. 3998:2010 'Tree work recommendations'...

1.01.22 All trees to be planted in accordance with B.S. 3998:2010 'Tree work recommendations'... 1.01.23 All trees to be planted in accordance with B.S. 3998:2010 'Tree work recommendations'...

1.01.24 All trees to be planted in accordance with B.S. 3998:2010 'Tree work recommendations'... 1.01.25 All trees to be planted in accordance with B.S. 3998:2010 'Tree work recommendations'...

1.01.26 All trees to be planted in accordance with B.S. 3998:2010 'Tree work recommendations'... 1.01.27 All trees to be planted in accordance with B.S. 3998:2010 'Tree work recommendations'...

1.01.28 All trees to be planted in accordance with B.S. 3998:2010 'Tree work recommendations'... 1.01.29 All trees to be planted in accordance with B.S. 3998:2010 'Tree work recommendations'...

1.01.40 All trees to be planted in accordance with B.S. 3998:2010 'Tree work recommendations'... 1.01.41 All trees to be planted in accordance with B.S. 3998:2010 'Tree work recommendations'...

1.01.42 All trees to be planted in accordance with B.S. 3998:2010 'Tree work recommendations'... 1.01.43 All trees to be planted in accordance with B.S. 3998:2010 'Tree work recommendations'...



CONTINUES ON SHEET 4

CONTINUES ON SHEET 2

NOTE: NARROW FRONTAGE STRIP BETWEEN SHRUB/HEDGE PLANTING AND HIGHWAY AT PLOT FRONTAGE TO BE GRASS.

SHEET MULCH DETAIL (N.T.S.)



- EXISTING TREES/VEGETATION. 6.01.01 FOR LOCATION AND CONSTRUCTION DETAILS OF ALL PROTECTIVE FENCING TO EXISTING TREES, TREE NUMBERS AND SPECIALIST CONSTRUCTION AREAS... 6.01.02 This drawing to be read in conjunction with the following: Architectural details and Site Layout (BDG NRW 800 series Dwgs)...

Revision table with columns: No, Date, Description. Shows revisions 01, 02, 03, 04.

Architect logo: BDG DESIGN. Includes contact information for BDG Design (South) Ltd, Southway House, 25 Southway, Colchester, Essex CO2 7BA.

Bellway Homes Essex logo and name.

Bellway Homes Ltd (Essex Division) Bellway House, 1 Cunard Square, Townfield Street, Chelmsford, Essex CM1 1AQ. Tel: 01245 259989 Fax: 01245 259996

Site RIDLEY'S ORCHARD OLD NORWICH ROAD WHITTON, SUFFOLK

Title SOFT LANDSCAPE PROPOSALS sheet 3 of 9

Date FEB 2021 Drawn aph Date 1:250 @ A1 Checked bdg

Drawing No. NRW : 872 Rev. C2

DO NOT SCALE THIS DRAWING This drawing is the property of BELLWAY p.l.c. and must not be copied or reproduced in any way in whole or in part without the express permission of BELLWAY p.l.c. in writing.