


NOTES

1. Windows white U.P.V.C and Doors
2. Rainwater connecting to existing
3. Roof lights 800 x 800 velux

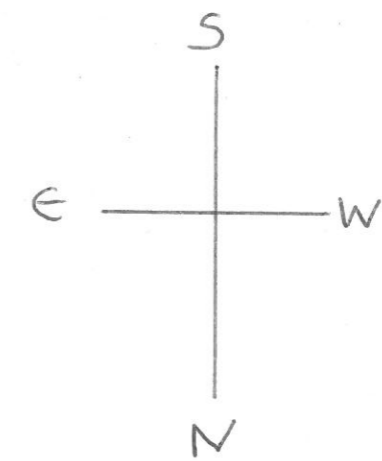

SCALE 1:50
PROPOSED PLANS
14 BISHOPSCROFT
BARNINGHAM
BURY ST EDMUNDS
SUFFOLK
IP31 1B2
DRW NO JDO/008
16 MARCH 2021

Proposed Ground Floor Plan
Scale 1:50