






WEST ELEVATION

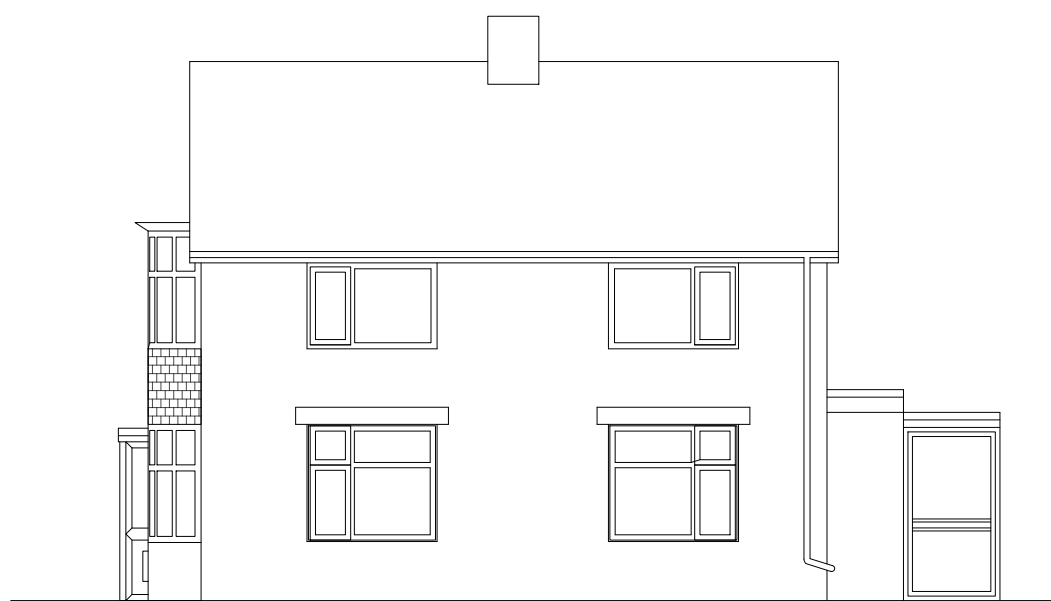


SOUTH ELEVATION

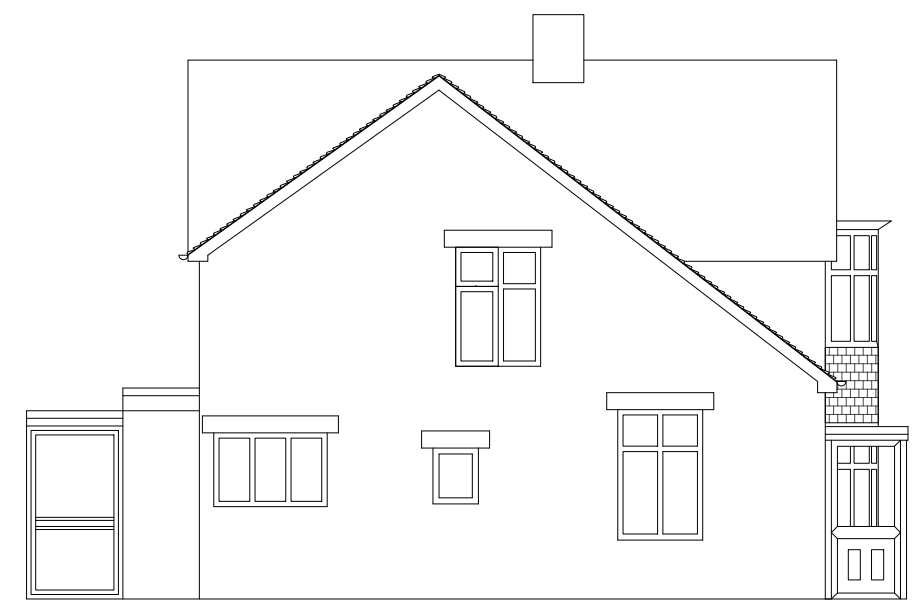


NORTH ELEVATION

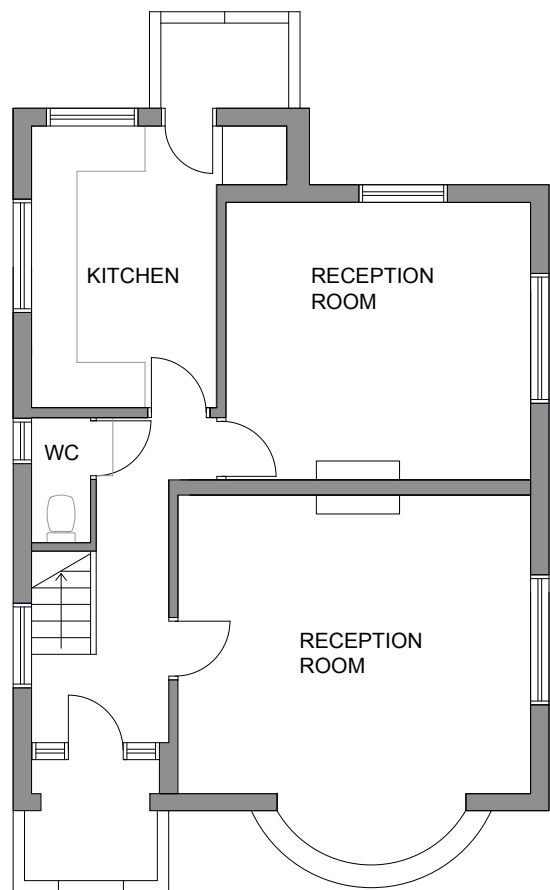

GROUND FLOOR

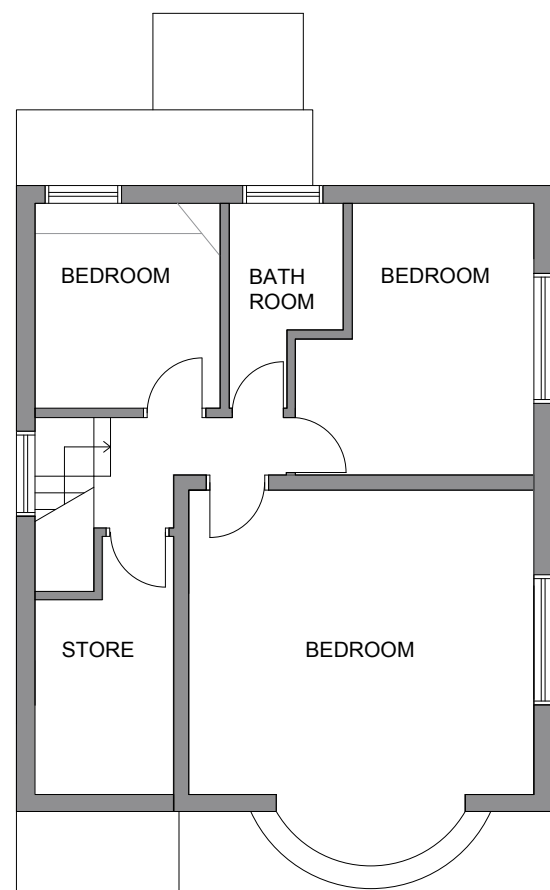

FIRST FLOOR

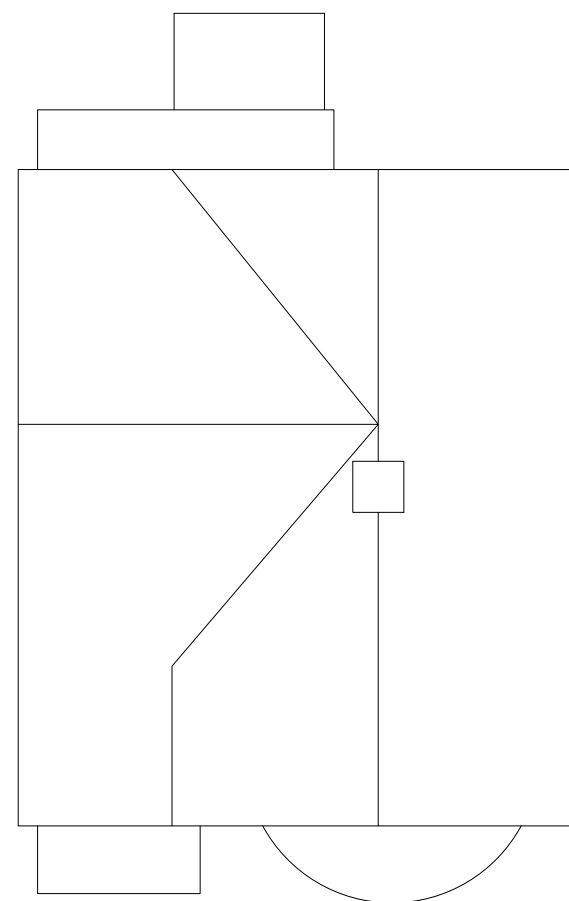

ROOF PLAN




EAST ELEVATION

EXTENSION AND ENHANCEMENT
WORKS
MISS K HUXTABLE
Strathmore, Main Road,
Birdham, PO20 7HU

DWG NO:	02 Existing General Arrangement
DATE:	19.03.21
REVISION:	-

NORTH/EAST BOUNDARY FENCE

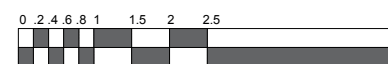

1:100@A3

